


FINAL SURVEY	SURVEYED
NOTE BOOK	PLOTTED
NO.	TEMPLATE
	AREAS CHECKED
	AREAS CHECKED

ORIGINAL SURVEY	SURVEYED
NOTE BOOK	PLOTTED
NO.	TEMPLATE
	AREAS CHECKED
	AREAS CHECKED

x:\3900\3944\eng\reer\ng\_documents\Roadway\Cross\_Sect\ons\secth. ABC.DIN.xsl.dgn

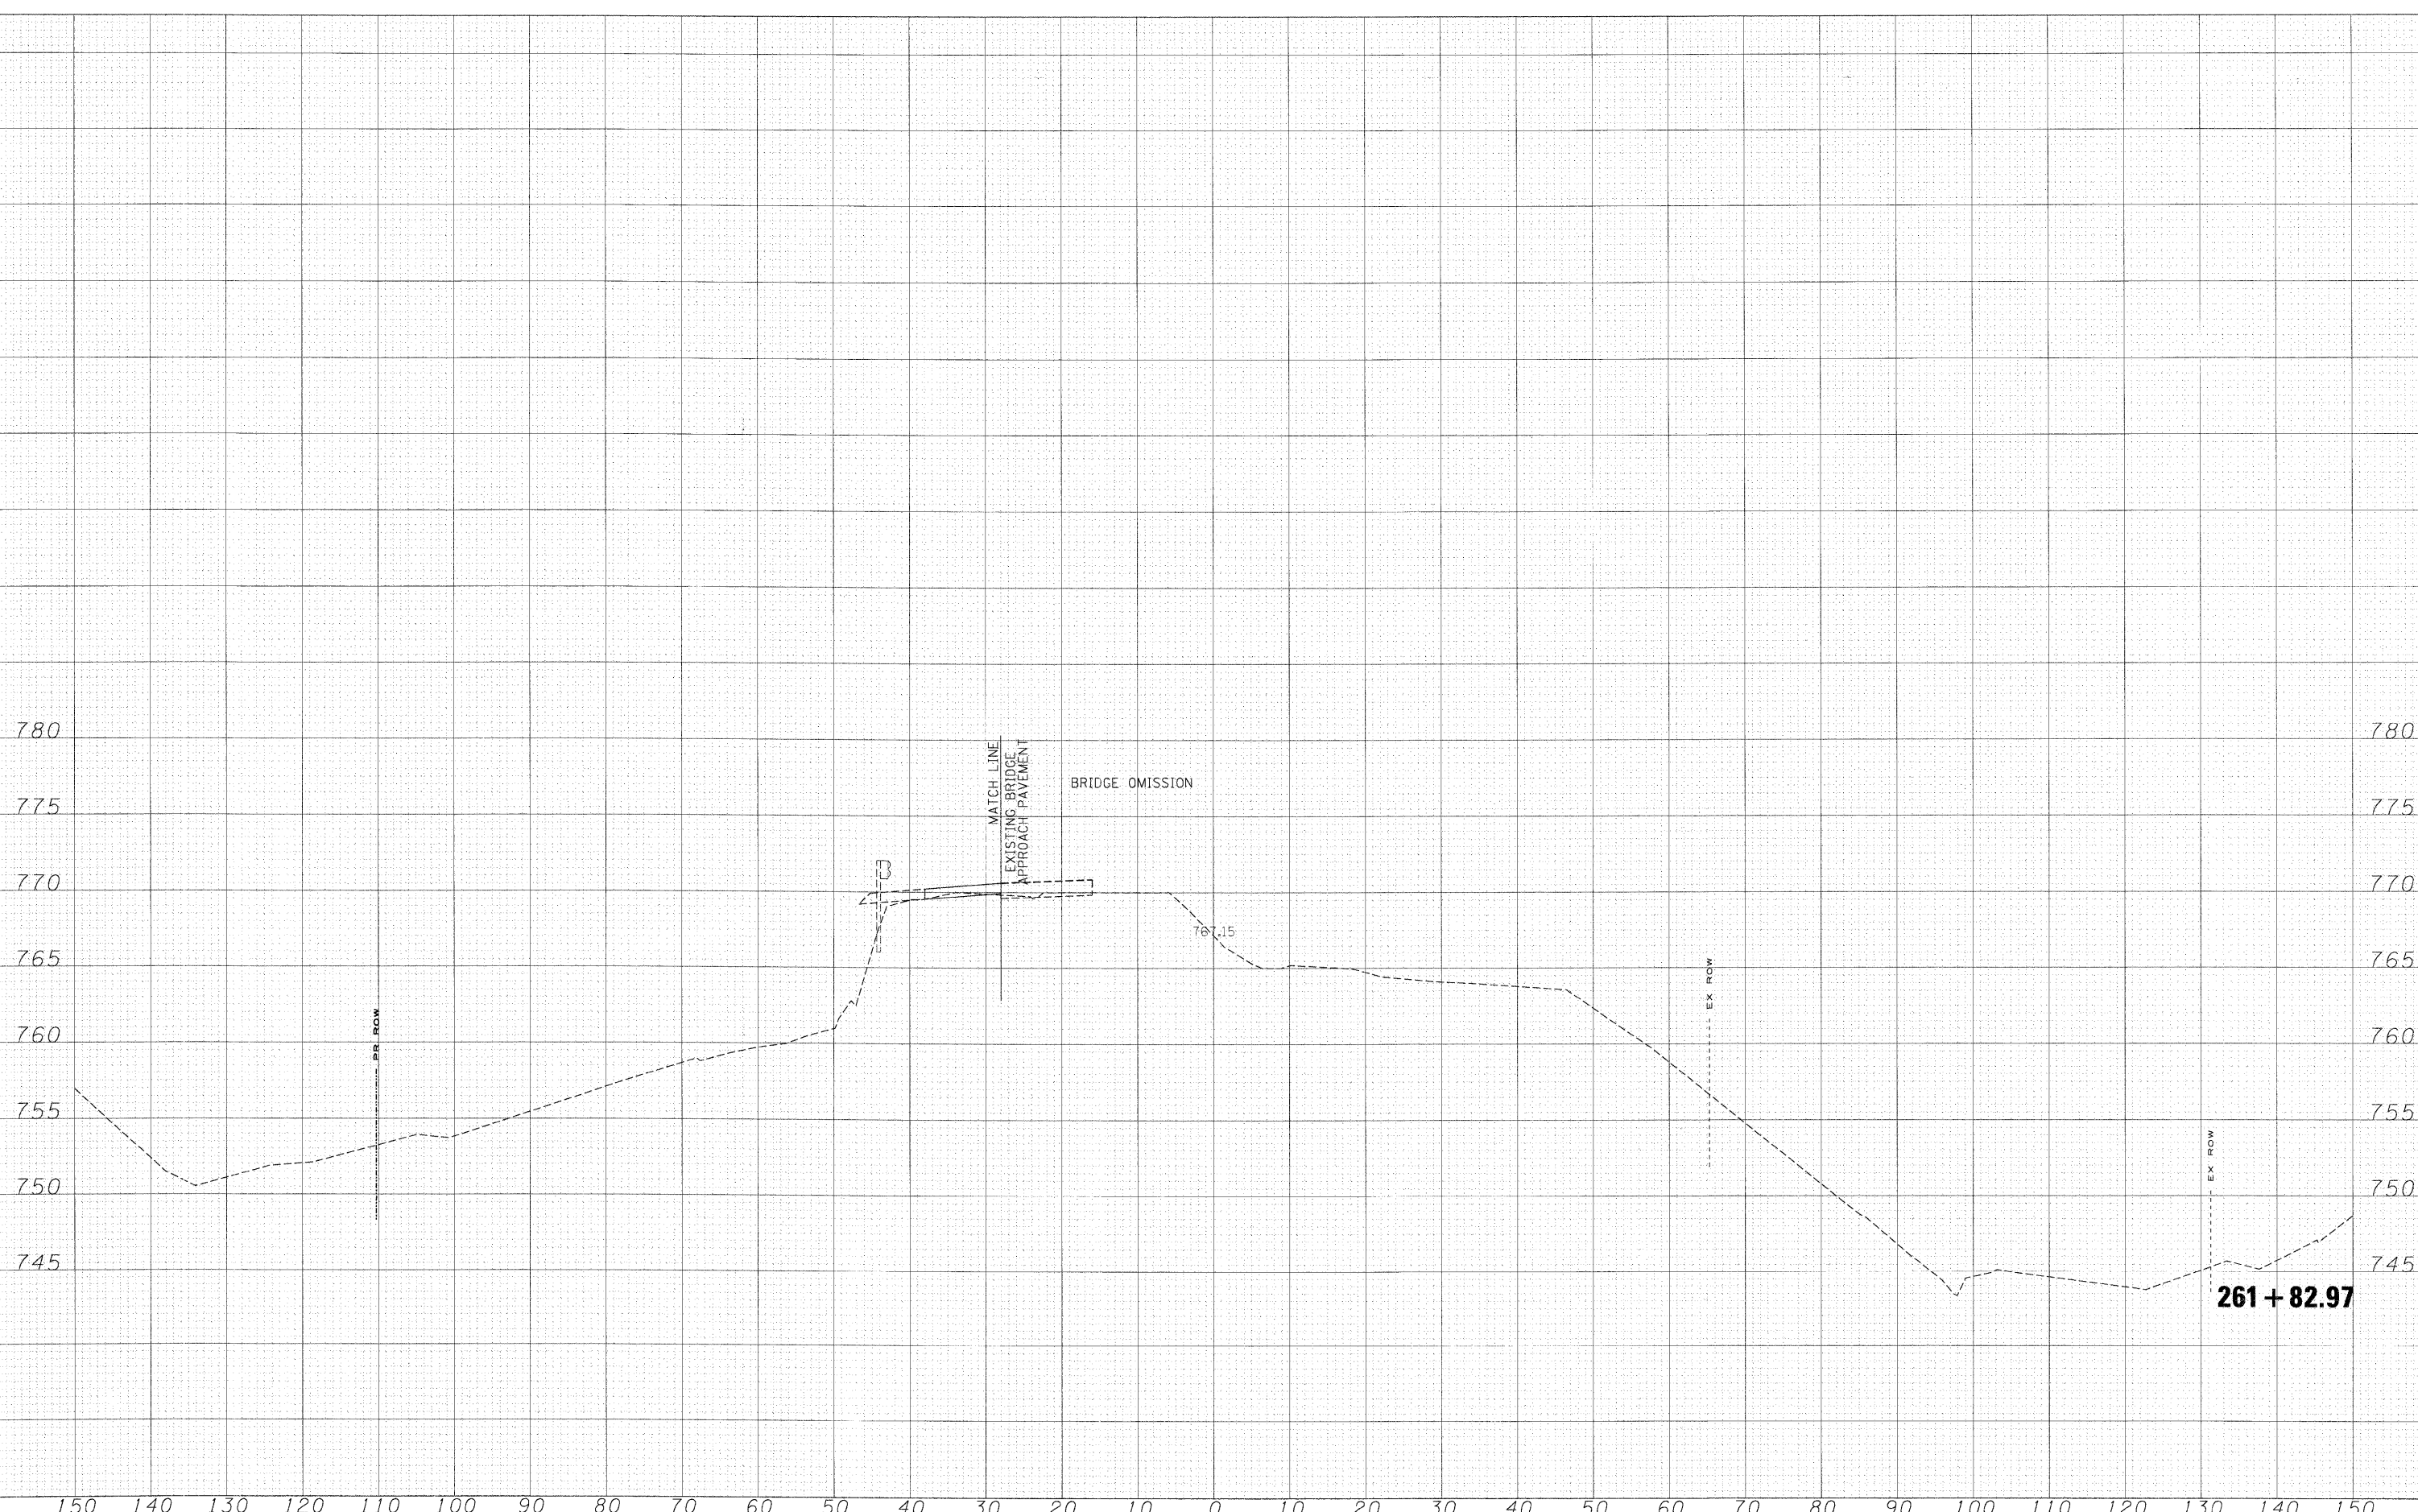

FILE NAME =	USER NAME = *USER*	DESIGNED - MAC	REVISED -	<b>KANE COUNTY DIVISION OF TRANSPORTATION</b>	<b>DUNHAM ROAD CROSS SECTIONS</b>			F.A. RTE.	SECTION	COUNTY	TOTAL SHEETS	SHEET NO.
#FILES#	PLOT SCALE = 10.0000' / IN.	DRAWN - MAC	REVISED -		SCALE:	SHEET NO.	OF SHEETS	361	06-00214-15-BR	KANE/DUPAGE	545	402
	PLOT DATE = 3/30/2009	CHECKED - JJT	REVISED -		STA. 261+82.97	TO STA. 261+82.97	FED. ROAD DIST. NO.	CONTRACT NO. 63074				
		DATE - 3/31/09	REVISED -		ILLINOIS FED. AID PROJECT							