


| | |
|---------------|---------------|
| FINAL SURVEY | SURVEYED |
| NOTE BOOK | PLOTTED |
| AREAS CHECKED | TEMPLATE |
| AREAS CHECKED | AREAS CHECKED |

| | |
|-----------------|---------------|
| ORIGINAL SURVEY | SURVEYED |
| NOTE BOOK | PLOTTED |
| AREAS CHECKED | TEMPLATE |
| AREAS CHECKED | AREAS CHECKED |

x:\3900a\3944\engineering\doc\documents\Roadway\Cross Sections\xsht.abc.DUN.xsl.dgn

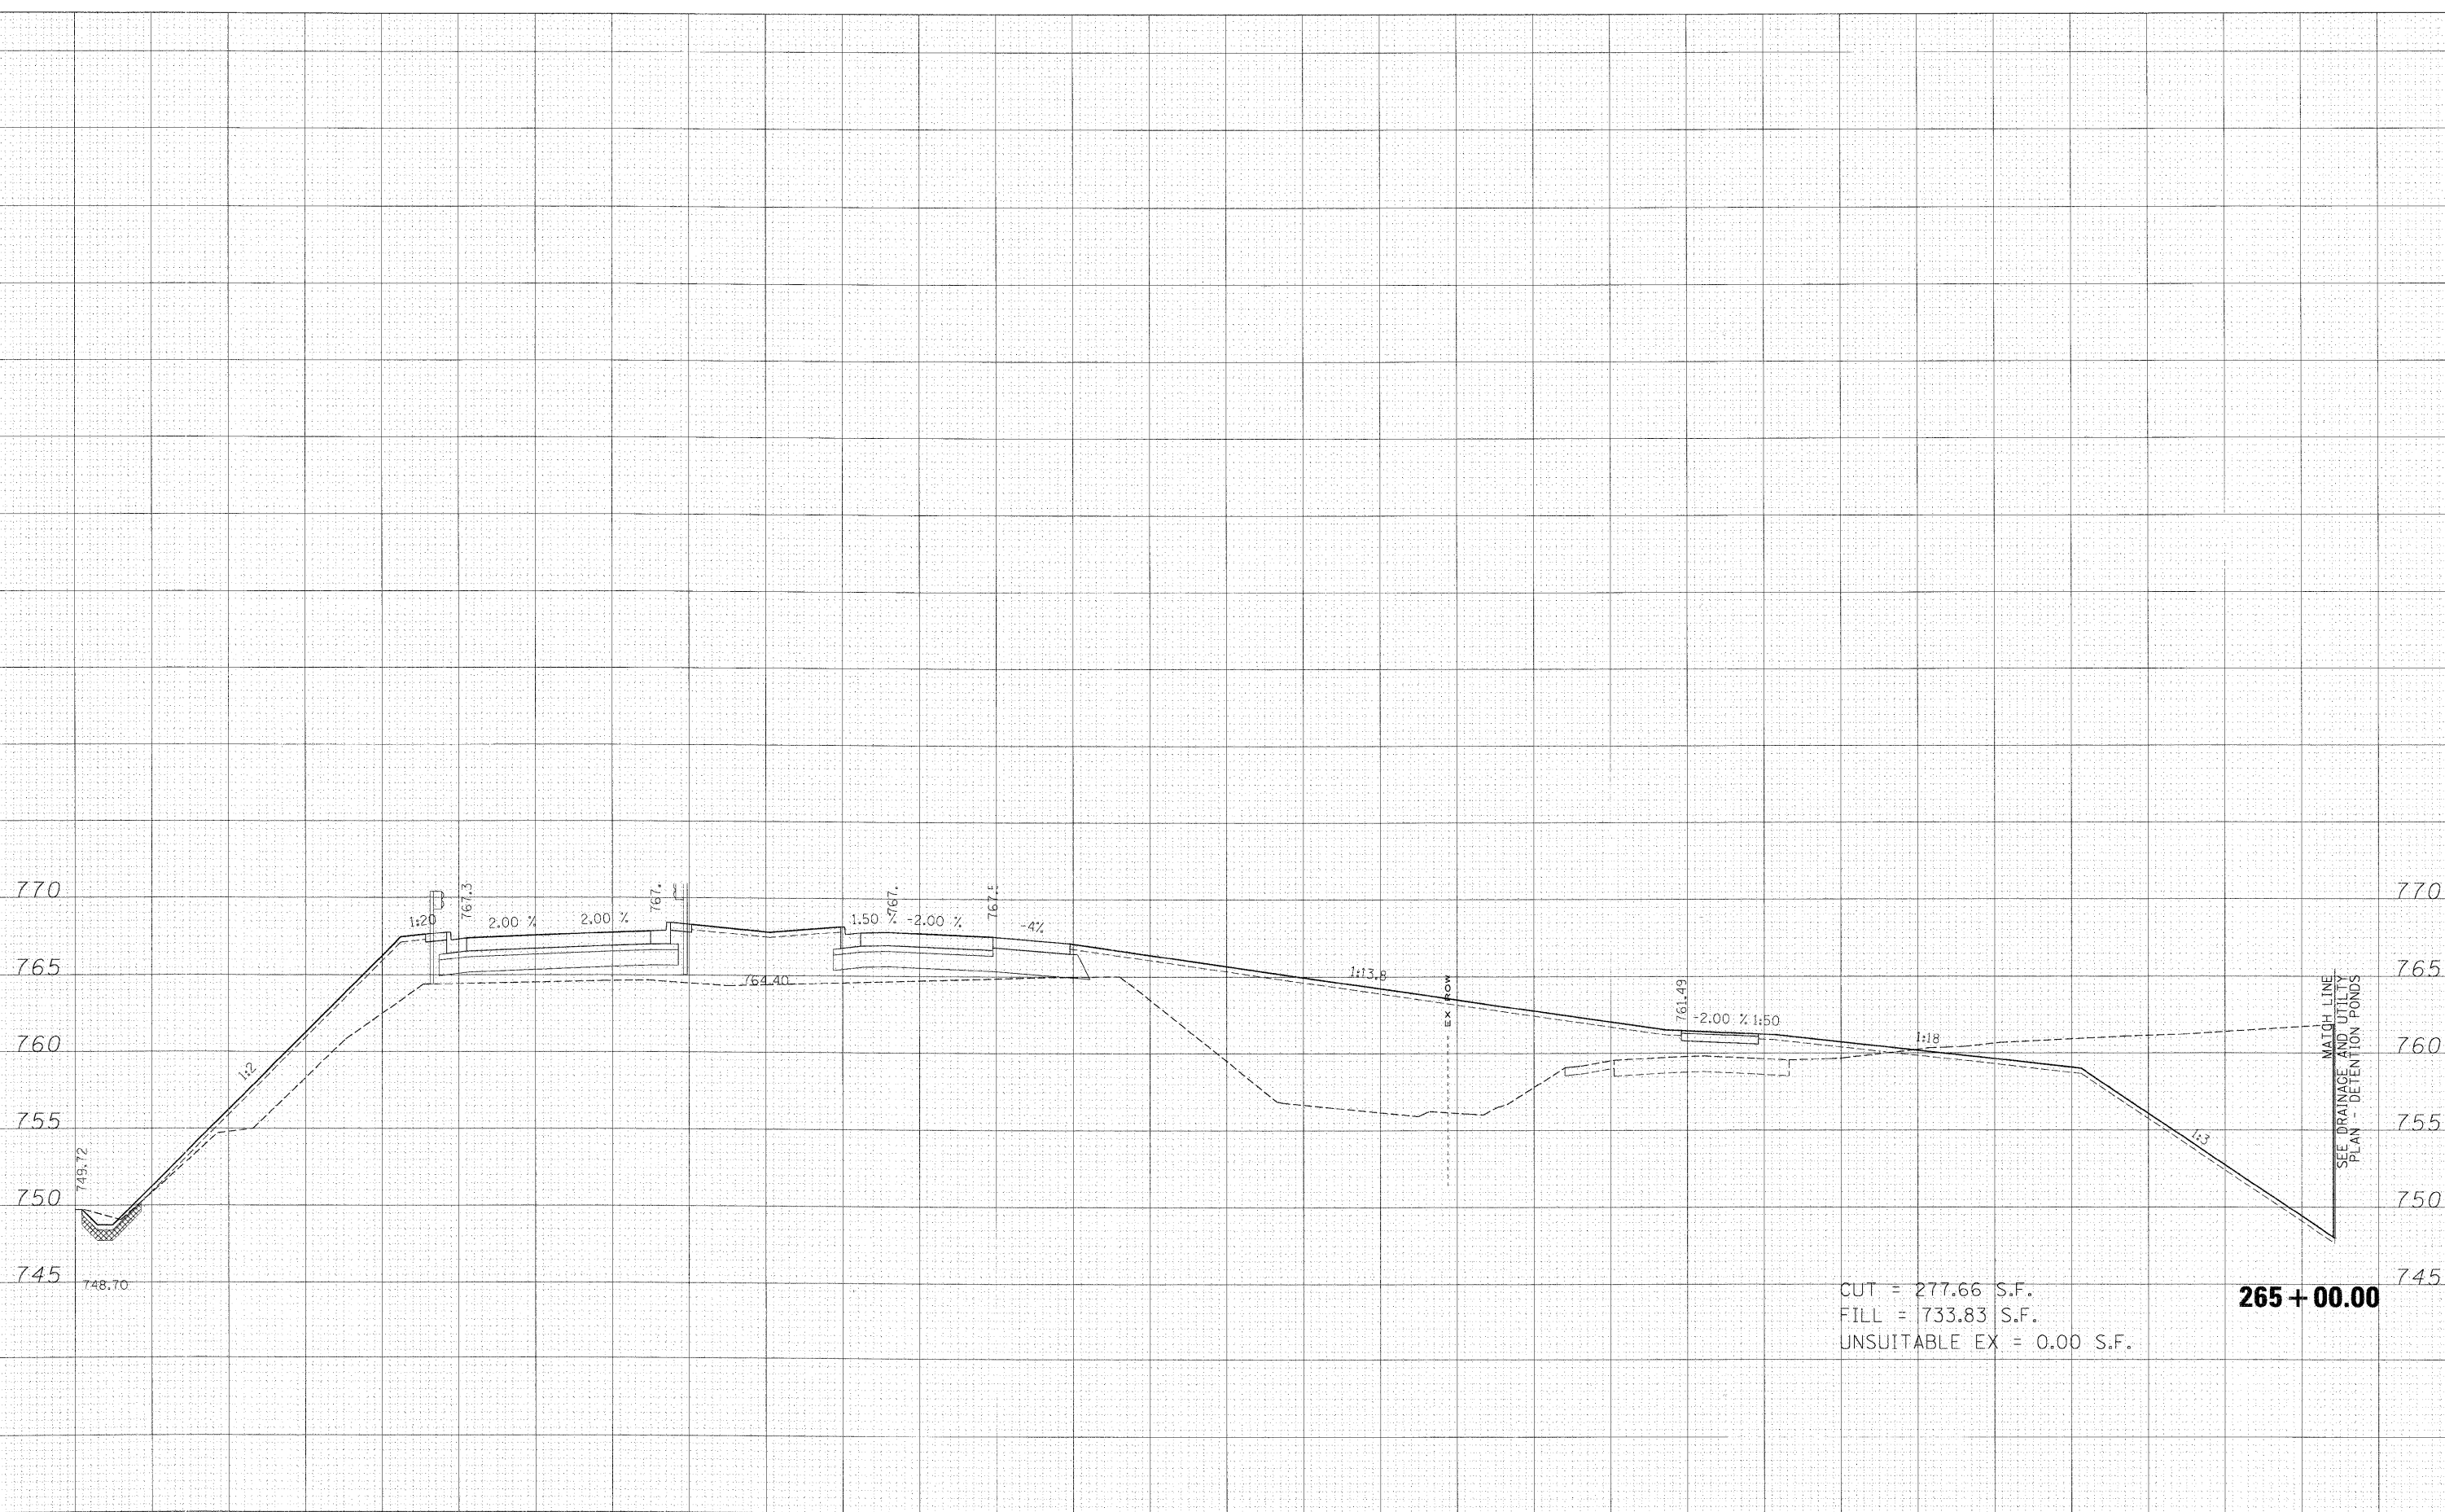

CUT = 277.66 S.F.
 FILL = 733.83 S.F.
 UNSUITABLE EX = 0.00 S.F.

265 + 00.00

| | | | | | | | | | | | | |
|-------------|-----------------------------|----------------|-----------|---|-----------------------------------|---------------------|----------------------------------|---|----------------|--------------|-----------|-----|
| FILE NAME = | USER NAME = @USER# | DESIGNED - MAC | REVISED - | KANE COUNTY DIVISION OF TRANSPORTATION | DUNHAM ROAD CROSS SECTIONS | | F.A. RTE. | SECTION | COUNTY | TOTAL SHEETS | SHEET NO. | |
| #FILES# | PLOT SCALE = 10.0000' / IN. | DRAWN - MAC | REVISED - | | SCALE: | SHEET NO. OF SHEETS | STA. 265+00.00 TO STA. 265+00.00 | 361 | 06-00214-15-BR | KANE/DUPAGE | 545 | 405 |
| | PLOT DATE 3/30/2009 | CHECKED - JJT | REVISED - | | | | | CONTRACT NO. 63074 | | | | |
| | | DATE - 3/31/09 | REVISED - | | | | | FED. ROAD DIST. NO. [ILLINOIS] FED. AID PROJECT | | | | |