


FINAL SURVEY	SURVEYED
NOTE BOOK	PLOTTED
NO.	TEMPLATE
	AREAS
	CHECKED

ORIGINAL SURVEY	SURVEYED
NOTE BOOK	PLOTTED
NO.	TEMPLATE
	AREAS
	CHECKED

x:\3900a\3944\eng\neering\documents\Roadway\Cross Sections\wsht.abc.DUN.xsl.dgn

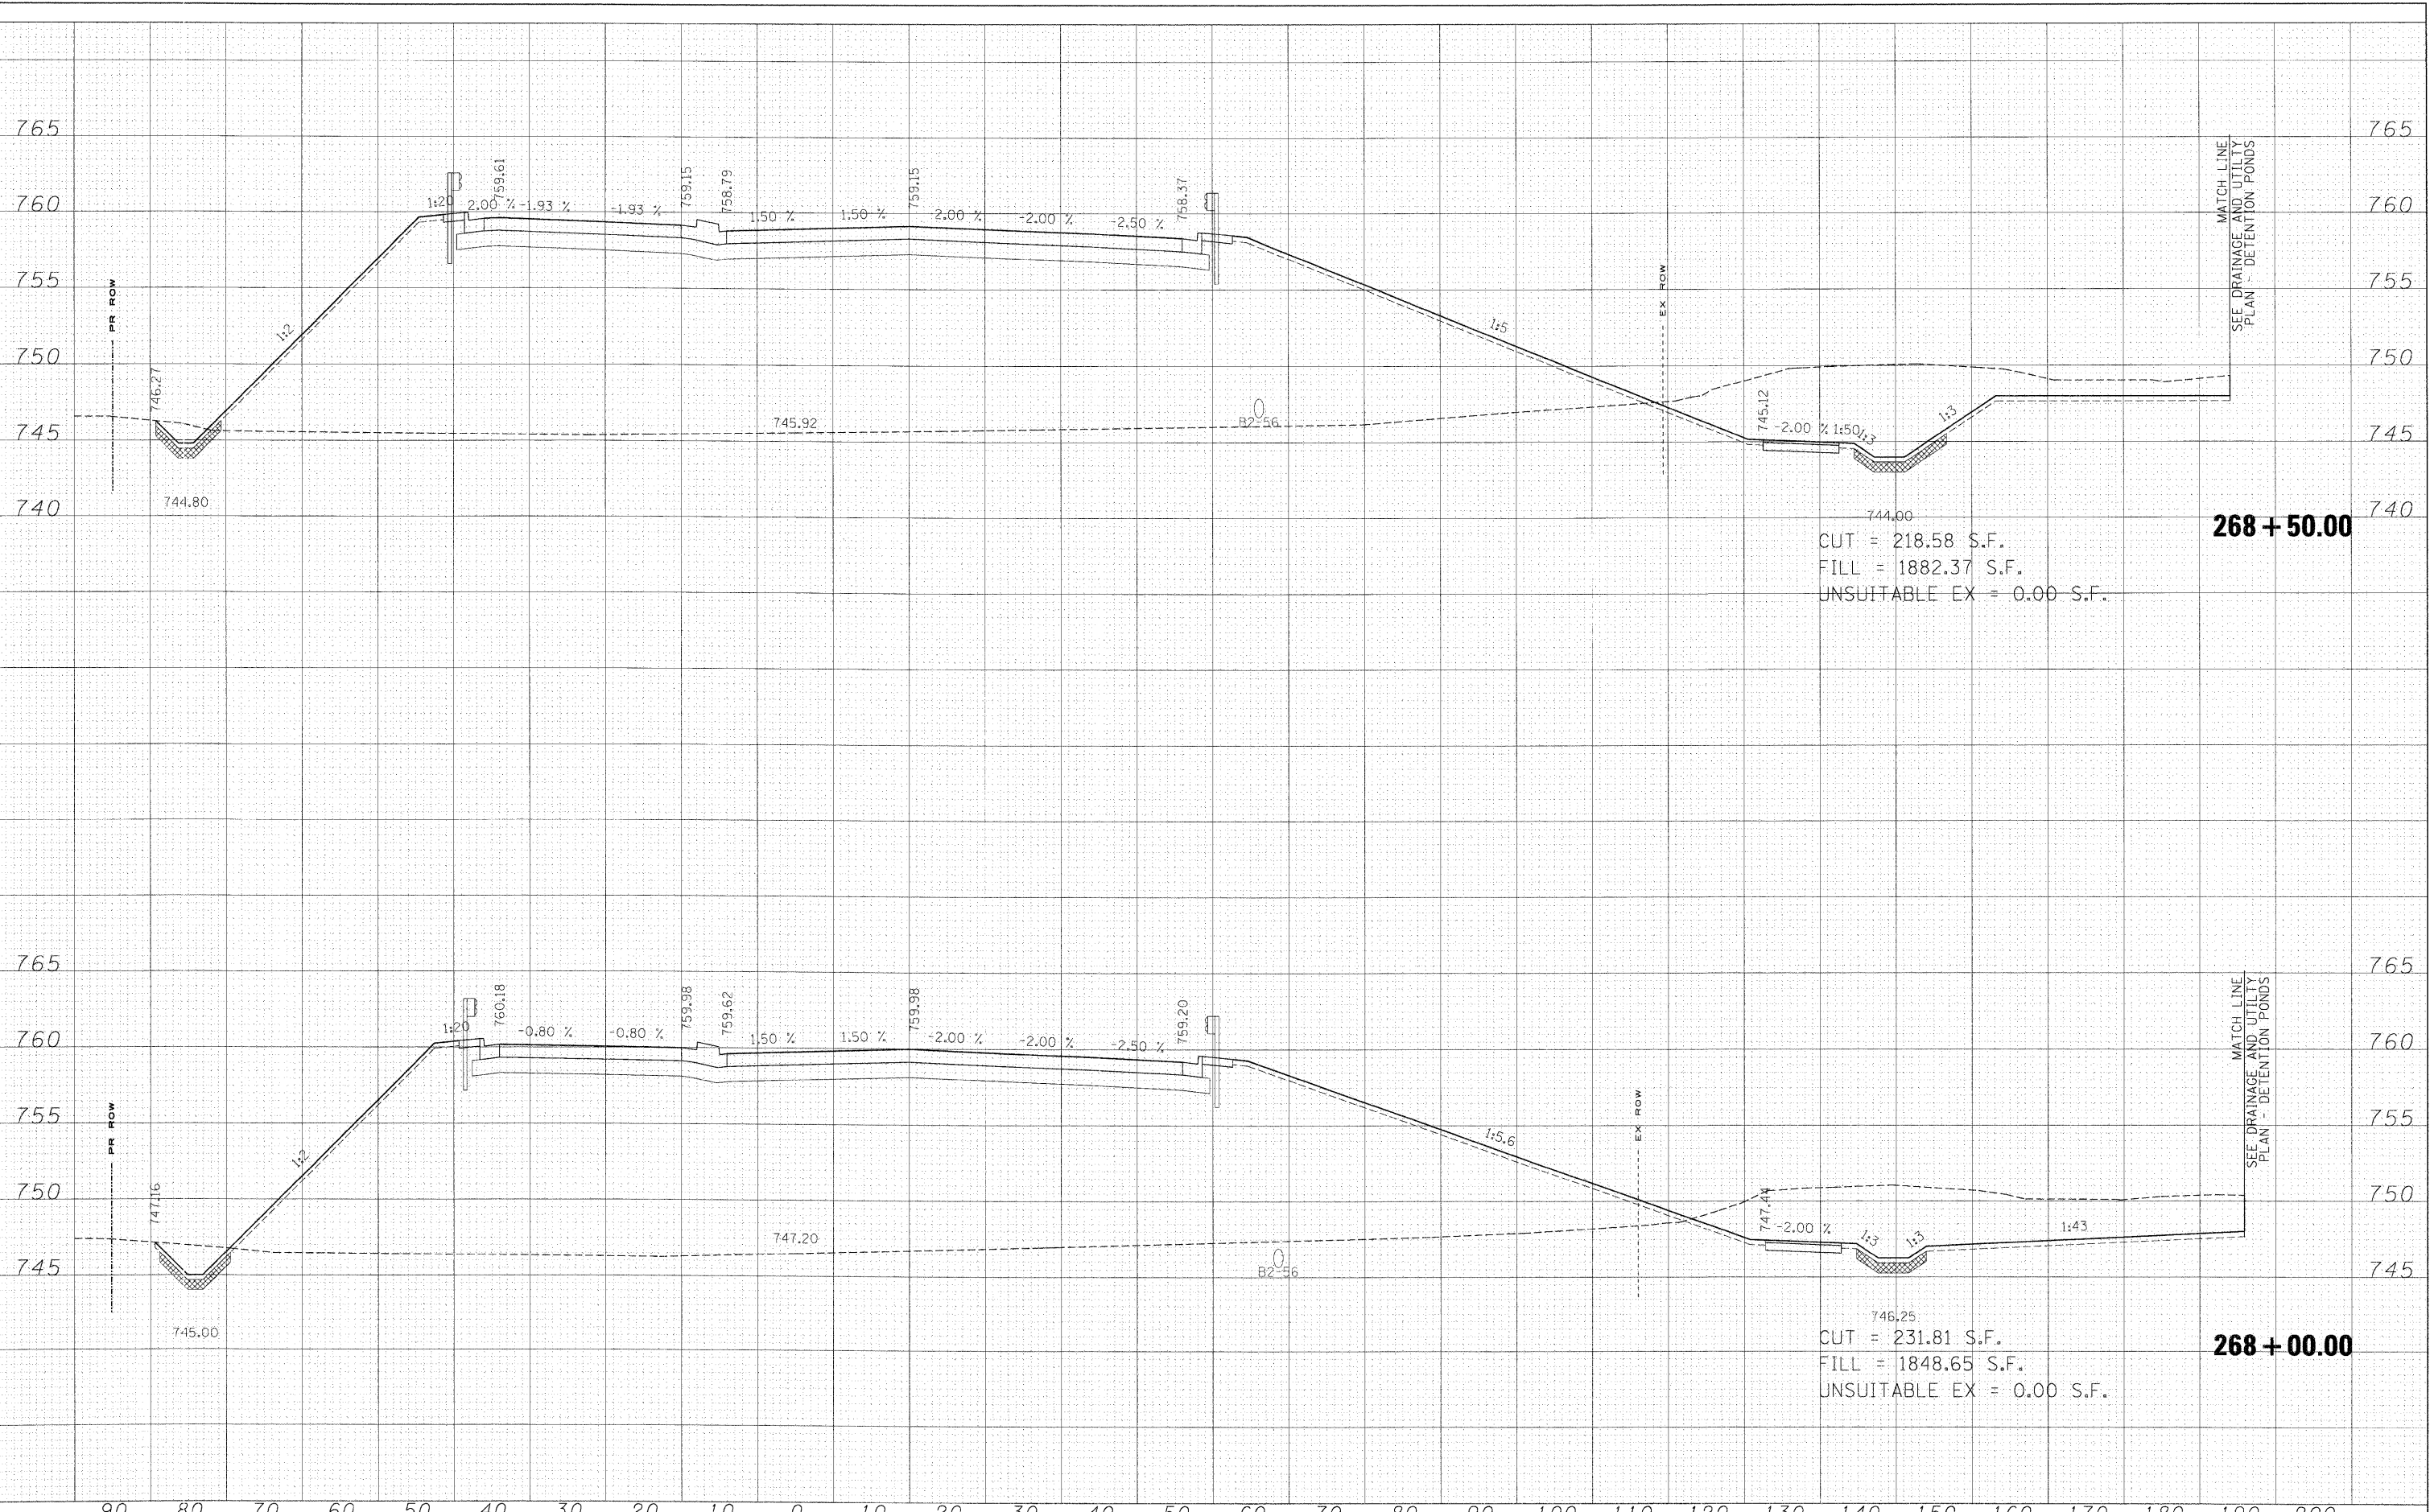

FILE NAME =	USER NAME = *USER*	DESIGNED - MAC	REVISED -	KANE COUNTY DIVISION OF TRANSPORTATION	DUNHAM ROAD CROSS SECTIONS			F.A. RTE.	SECTION	COUNTY	TOTAL SHEETS	SHEET NO.
FILES		DRAWN - MAC	REVISED -					361	06-00214-15-BR	KANE/DUPAGE	545	409
PLOT SCALE = 10.0000' / IN.		CHECKED - JJT	REVISED -					CONTRACT NO. 63074				
PLOT DATE = 3/30/2009		DATE - 3/31/09	REVISED -					FED. ROAD DIST. NO. [ILLINOIS] FED. AID PROJECT				