


FINAL SURVEY SURVEYED SURVEYED SURVEYED SURVEYED
 NOTE BOOK PLOTTED PLOTTED PLOTTED PLOTTED
 NO. AREAS CHECKED AREAS CHECKED AREAS CHECKED AREAS CHECKED

ORIGINAL SURVEY SURVEYED SURVEYED SURVEYED SURVEYED
 NOTE BOOK PLOTTED PLOTTED PLOTTED PLOTTED
 NO. AREAS CHECKED AREAS CHECKED AREAS CHECKED AREAS CHECKED

x:\3990\3944\engineering\documents\Roadway\Cross Sections\ssht.abc.dun.vsl.dgn

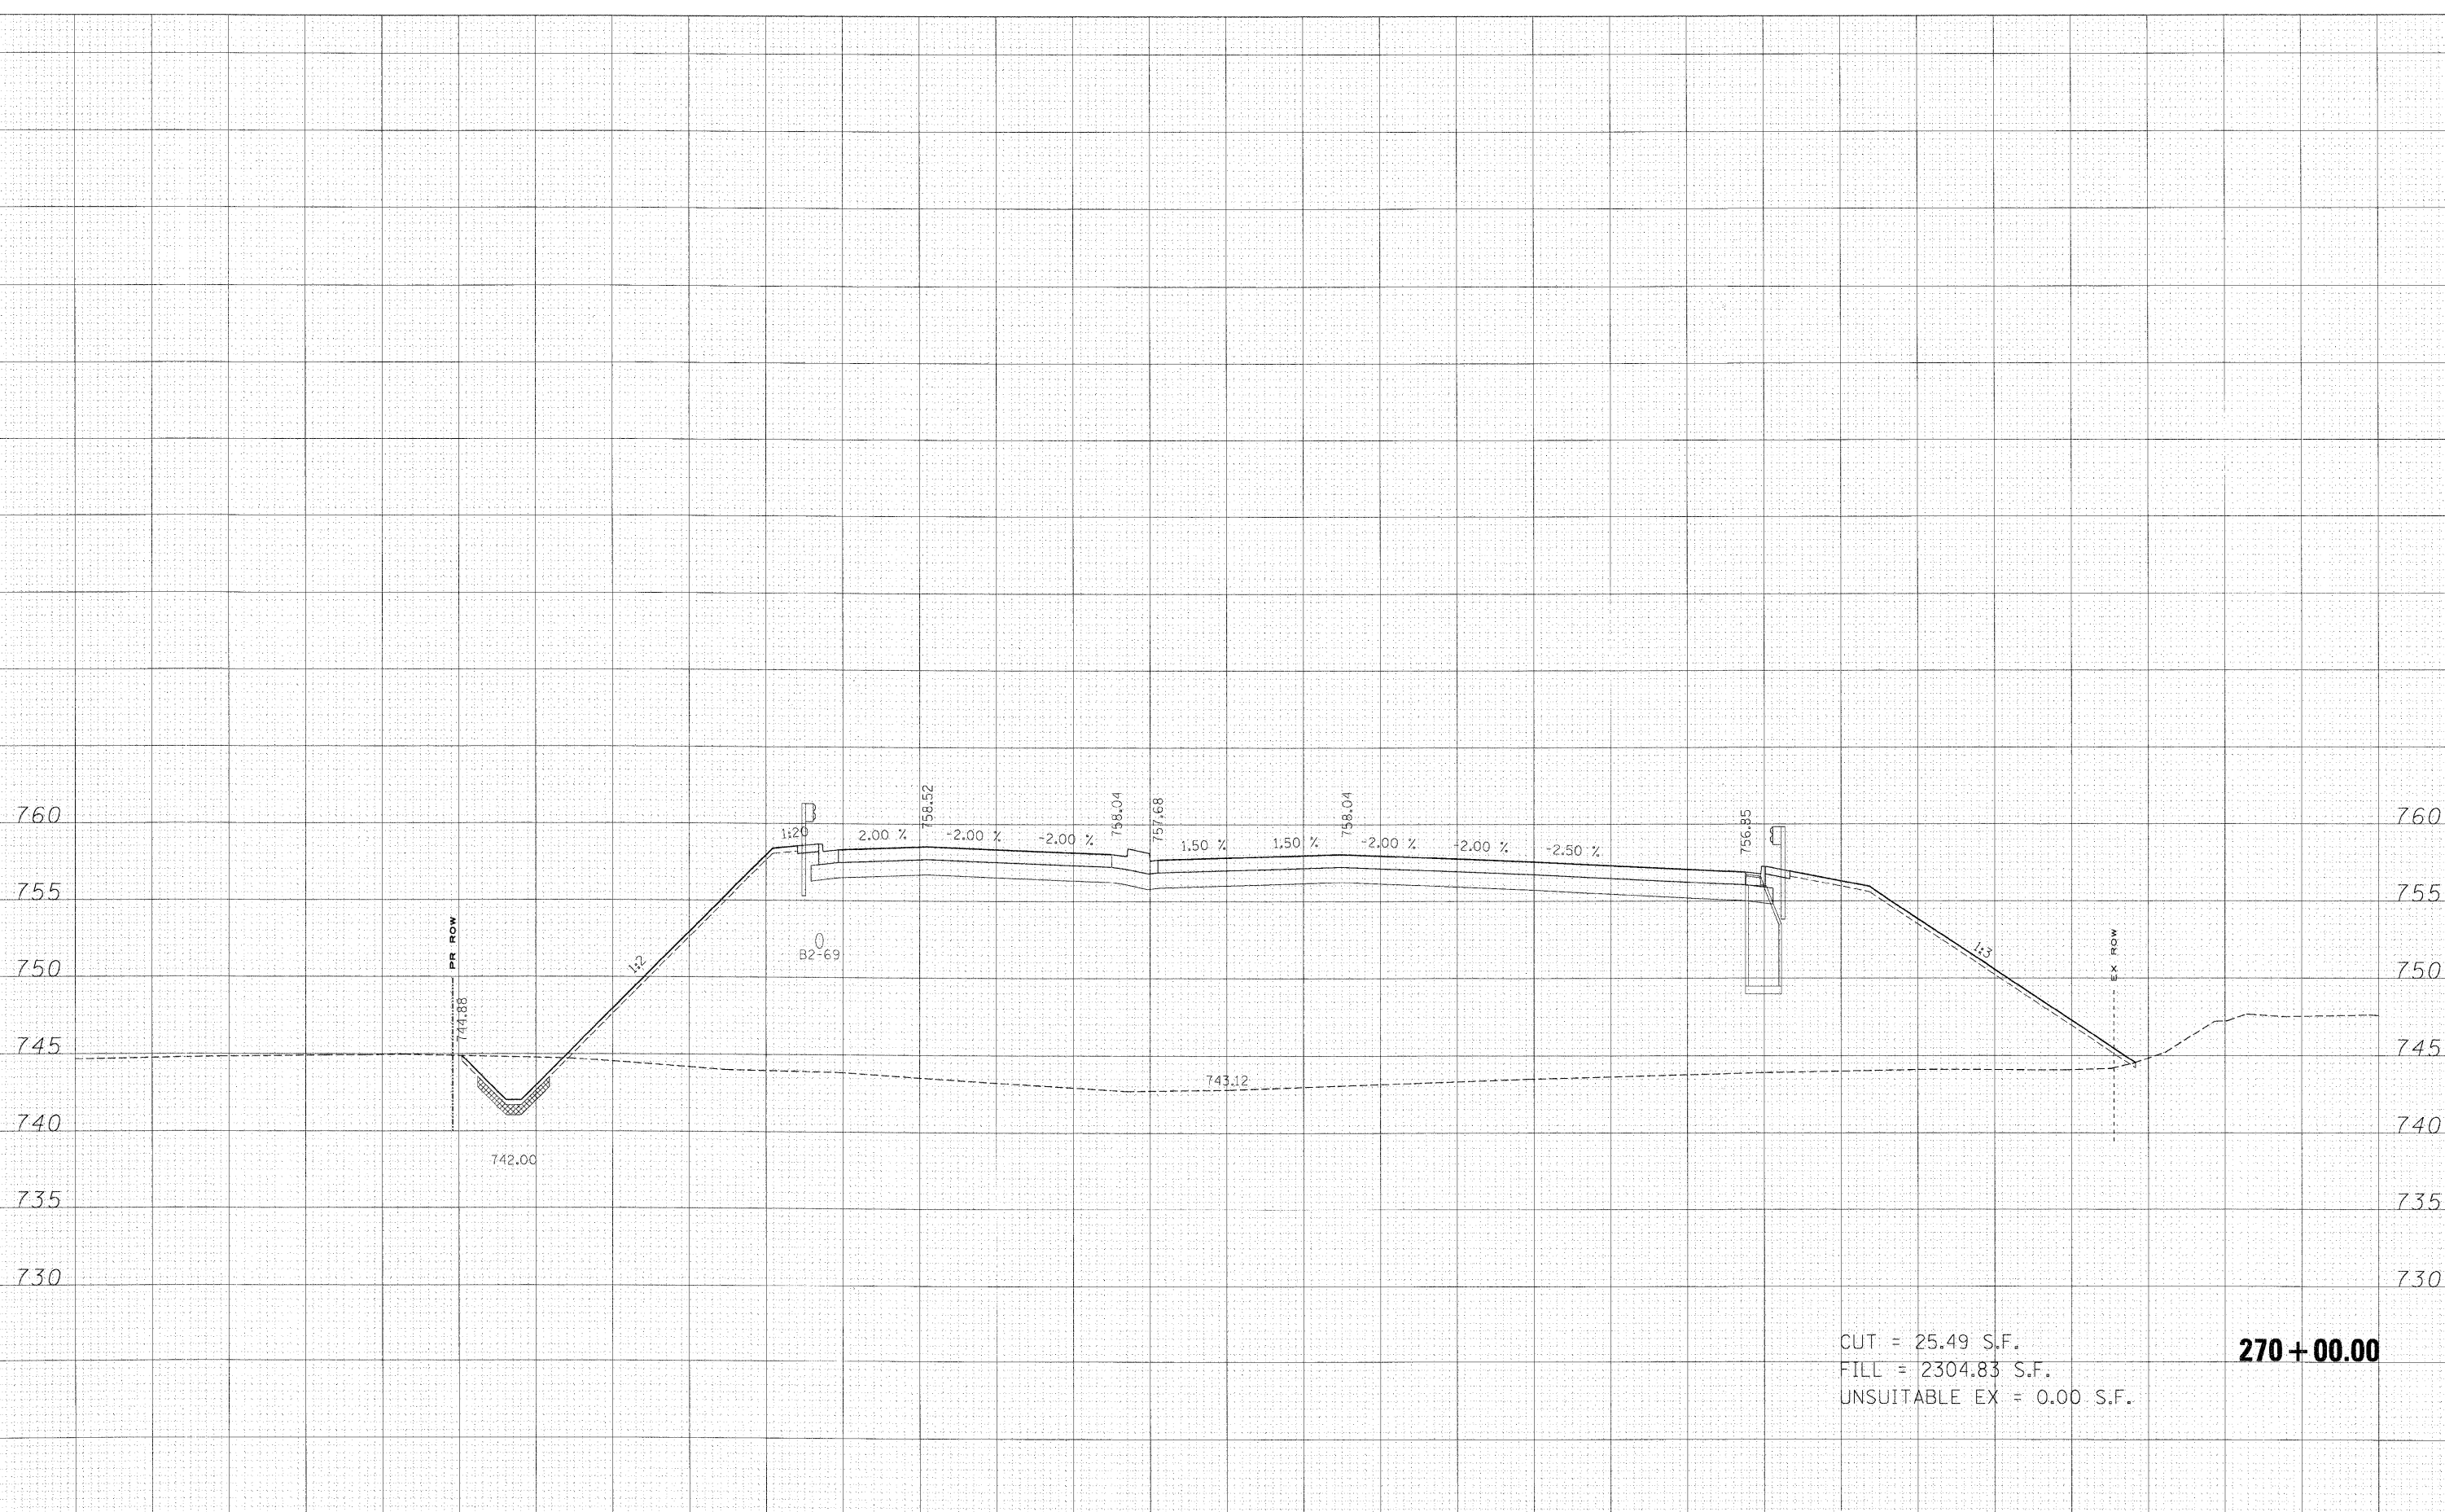

CUT = 25.49 S.F.
 FILL = 2304.83 S.F.
 UNSUITABLE EX = 0.00 S.F.

270 + 00.00

FILE NAME =	USER NAME = #USER#	DESIGNED - MAC	REVISED -	KANE COUNTY DIVISION OF TRANSPORTATION	DUNHAM ROAD CROSS SECTIONS				F.A. RTE.	SECTION	COUNTY	TOTAL SHEETS	SHEET NO.
#FILES#	PLOT SCALE = 10.0000' / IN.	DRAWN - MAC	REVISED -		SCALE:	SHEET NO.	OF	SHEETS	361	06-00214-15-BR	KANE/DUPAGE	545	412
	PLOT DATE = 3/30/2009	CHECKED - JJT	REVISED -		STA. 270+00.00	TO	STA. 270+00.00	FED. ROAD DIST. NO.	ILLINOIS	FED. AID PROJECT	CONTRACT NO. 63074		
		DATE - 3/31/09	REVISED -										