


FINAL SURVEY SURVEYED PLOTTED AREAS CHECKED
 NOTE BOOK TEMPLATE AREAS CHECKED
 NO.

ORIGINAL SURVEY SURVEYED PLOTTED AREAS CHECKED
 NOTE BOOK TEMPLATE AREAS CHECKED
 NO.

x:\10029\3944\eng\neer\ng_documents\Roadway\Cr029\Sections\West-ABC-DUN_xsi.dgn

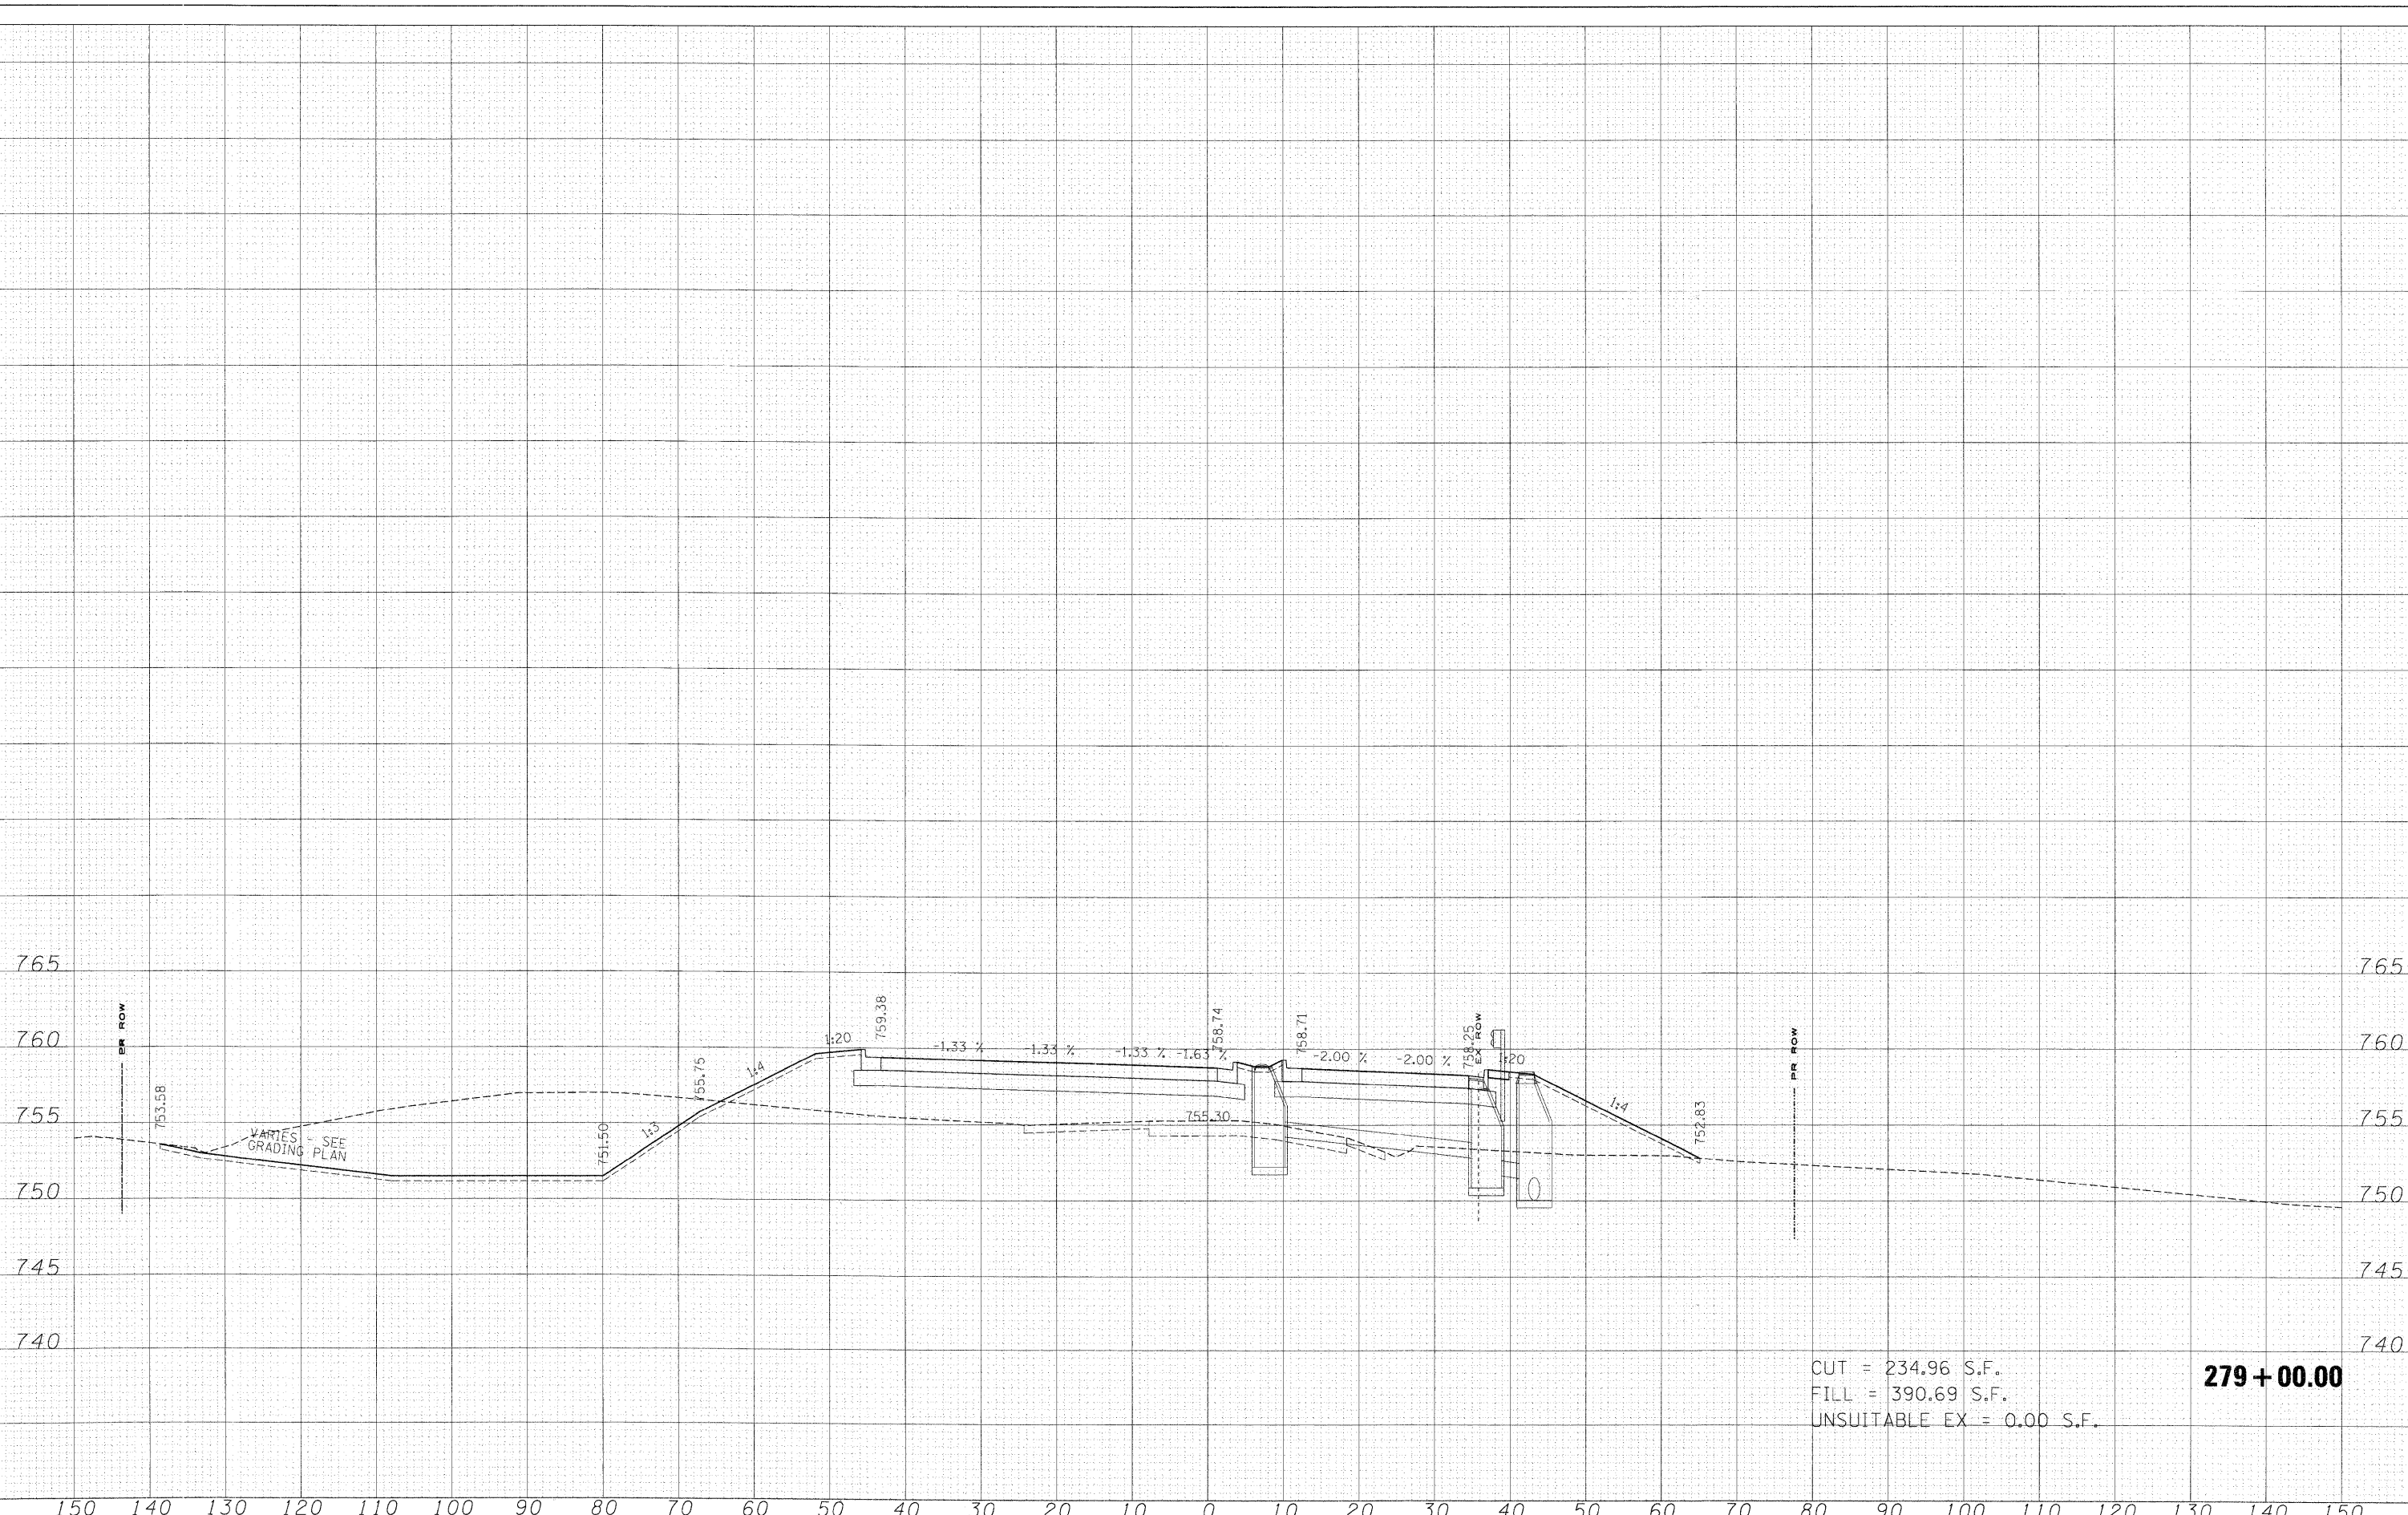

CUT = 234.96 S.F.
 FILL = 390.69 S.F.
 UNSUITABLE EX = 0.00 S.F.

279 + 00.00

FILE NAME =
 #FILES#

USER NAME = #USER#
 PLOT SCALE = 10.0000' / IN.
 PLOT DATE = 3/30/2009

DESIGNED - MAC
 DRAWN - MAC
 CHECKED - JJT
 DATE - 3/31/09

REVISED -
 REVISED -
 REVISED -
 REVISED -

**KANE COUNTY
 DIVISION OF TRANSPORTATION**

DUNHAM ROAD CROSS SECTIONS

SCALE: SHEET NO. OF SHEETS STA. 279+00.00 TO STA. 279+00.00

F.A. RTE.	SECTION	COUNTY	TOTAL SHEETS	SHEET NO.
361	06-00214-15-BR	KANE/DUPAGE	545	423

CONTRACT NO. 63074
 FED. ROAD DIST. NO. ILLINOIS FED. AID PROJECT