


DATE	
FINAL SURVEY	
SURVEYED	
NOTE BOOK	
NO.	
TEMPLATE	
AREAS CHECKED	

DATE	
ORIGINAL SURVEY	
SURVEYED	
NOTE BOOK	
NO.	
TEMPLATE	
AREAS CHECKED	

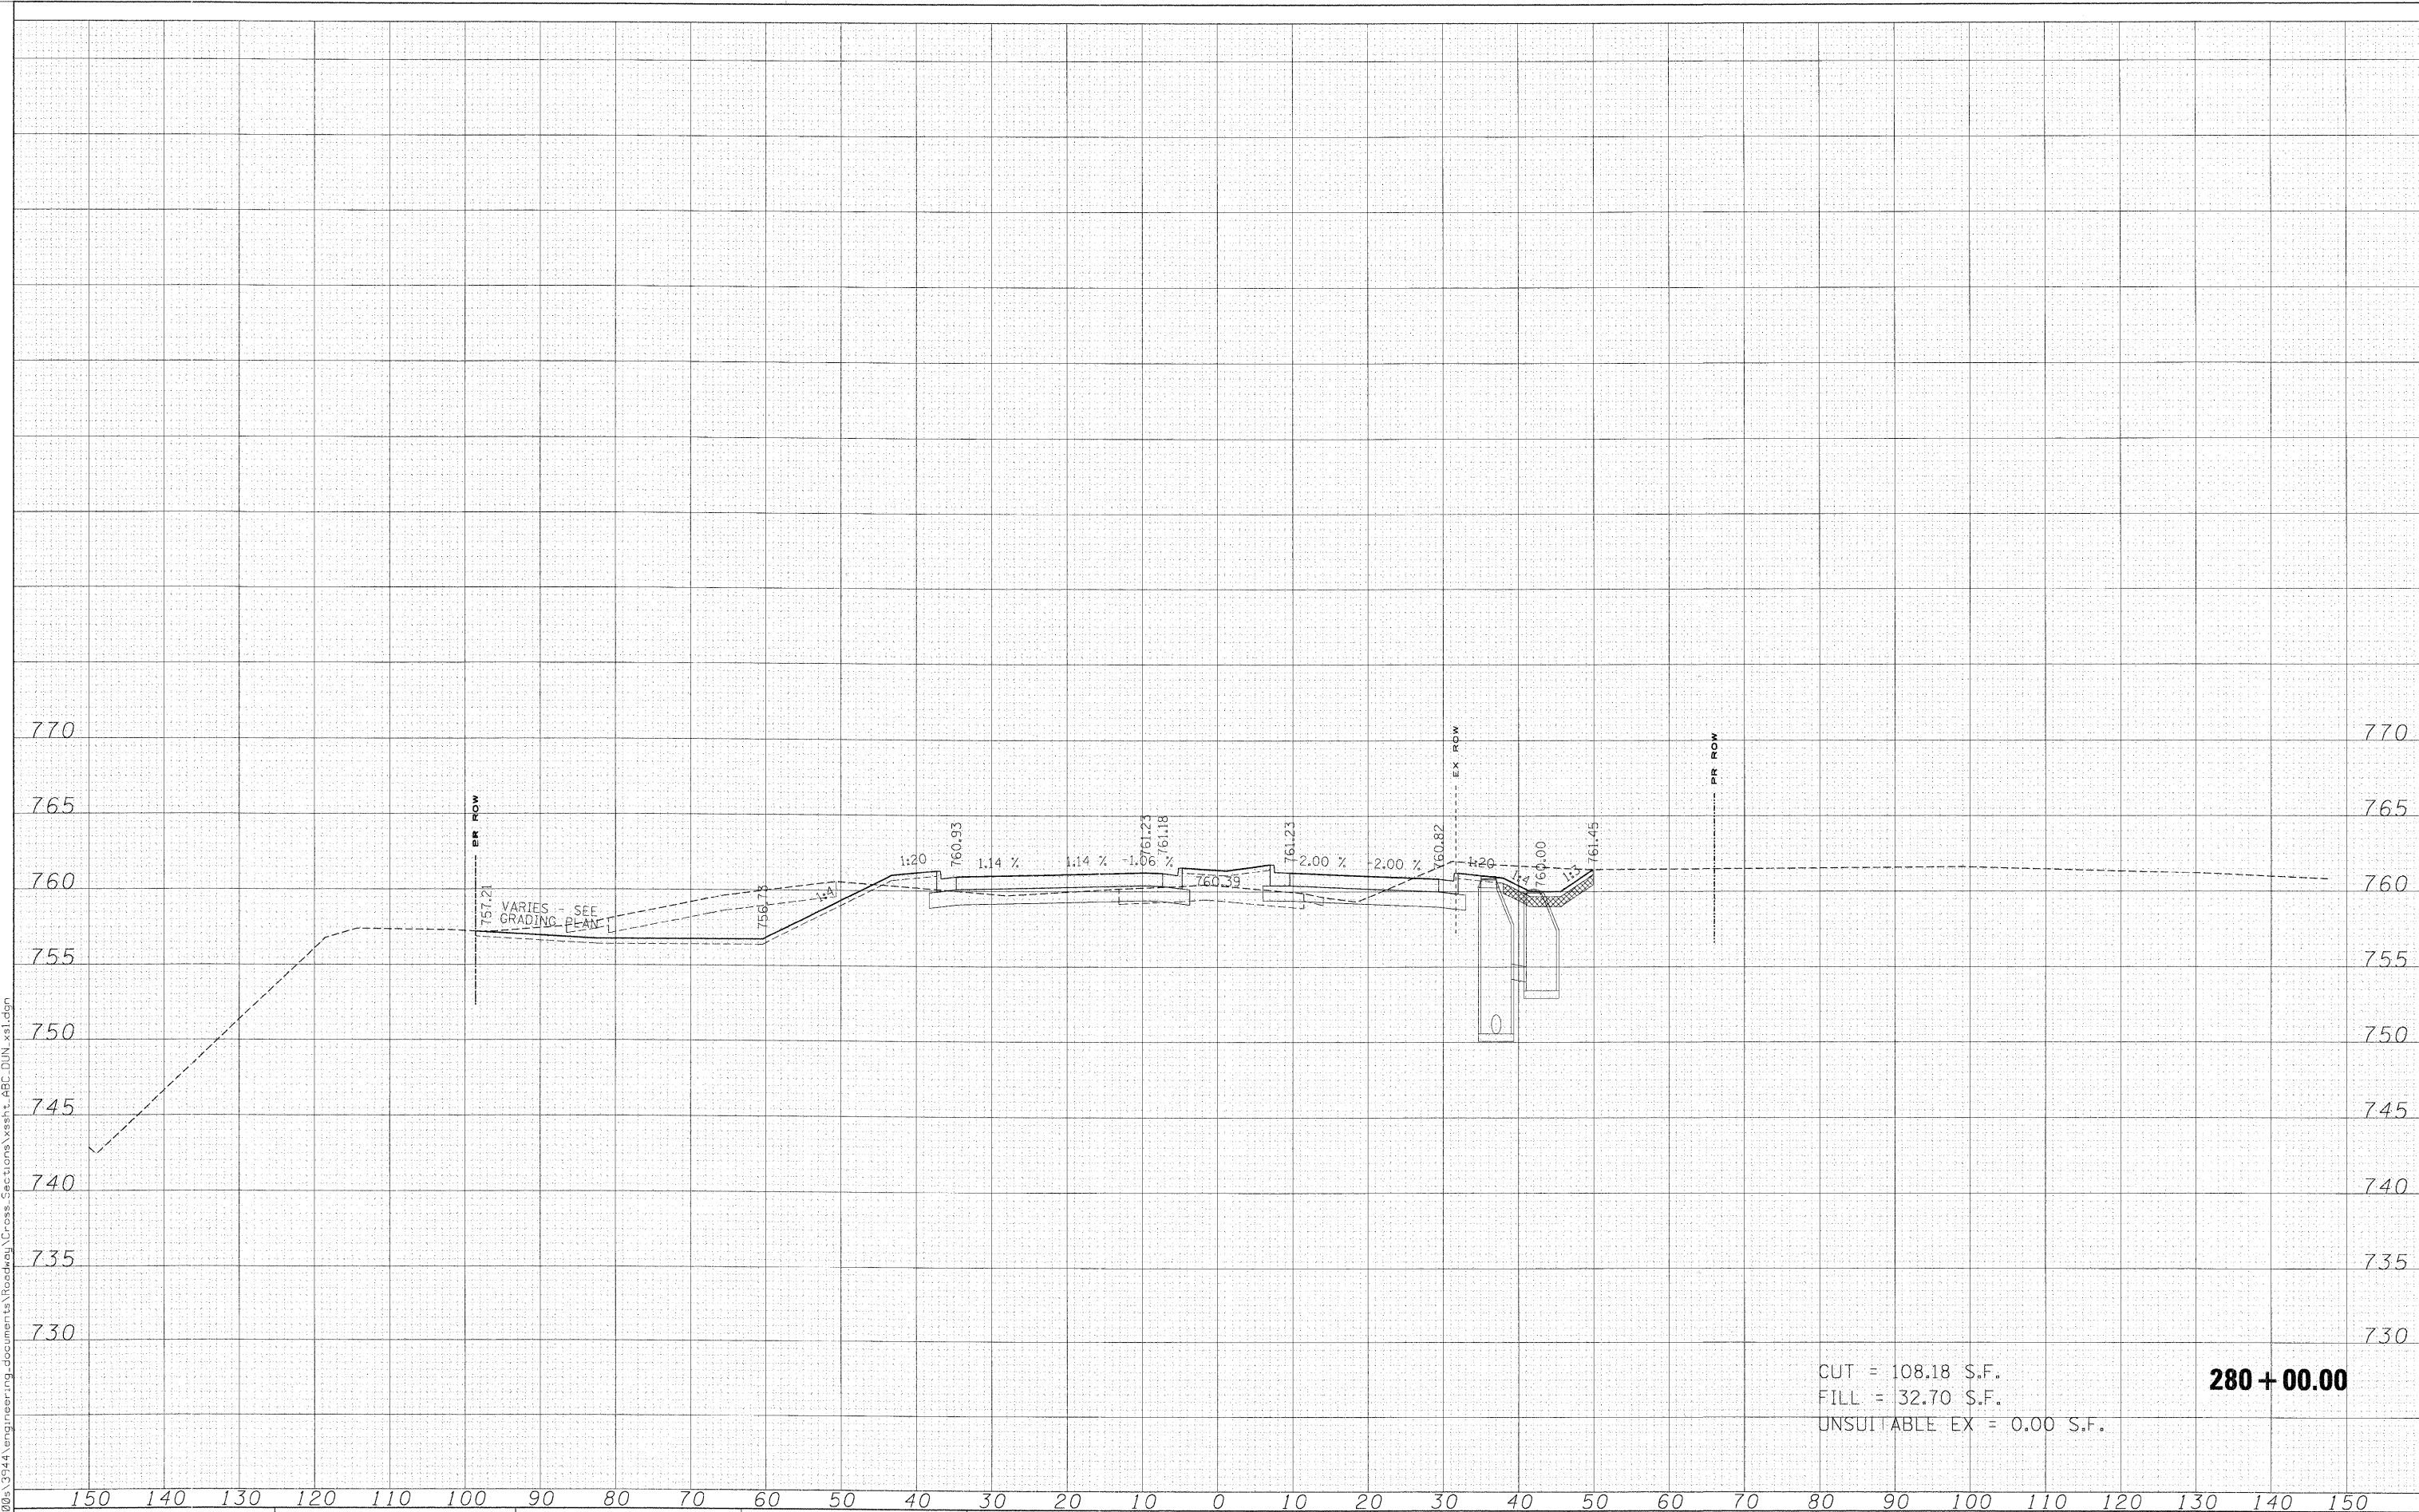

CUT = 108.18 S.F.
 FILL = 32.70 S.F.
 UNSUITABLE EX = 0.00 S.F.

280 + 00.00

FILE NAME =
 FILES

USER NAME = #USER#
 PLOT SCALE = 10.0000' / IN.
 PLOT DATE = 3/30/2009

DESIGNED - MAC
 DRAWN - MAC
 CHECKED - JJT
 DATE - 3/31/09

REVISED -
 REVISED -
 REVISED -
 REVISED -

**KANE COUNTY
 DIVISION OF TRANSPORTATION**

DUNHAM ROAD CROSS SECTIONS

SCALE: SHEET NO. OF SHEETS STA. 280+00.00 TO STA. 280+00.00

F.A. RTE.	SECTION	COUNTY	TOTAL SHEETS	SHEET NO.
361	06-00214-15-BR	KANE/DUPAGE	545	425
CONTRACT NO. 63074				
FED. ROAD DIST. NO.		ILLINOIS FED. AID PROJECT		