


FINAL SURVEY SURVEYED SURVEYED SURVEYED
 NOTE BOOK NOTE BOOK NOTE BOOK
 AREAS AREAS AREAS
 NO. NO. NO.

ORIGINAL SURVEY SURVEYED SURVEYED SURVEYED
 NOTE BOOK NOTE BOOK NOTE BOOK
 AREAS AREAS AREAS
 NO. NO. NO.

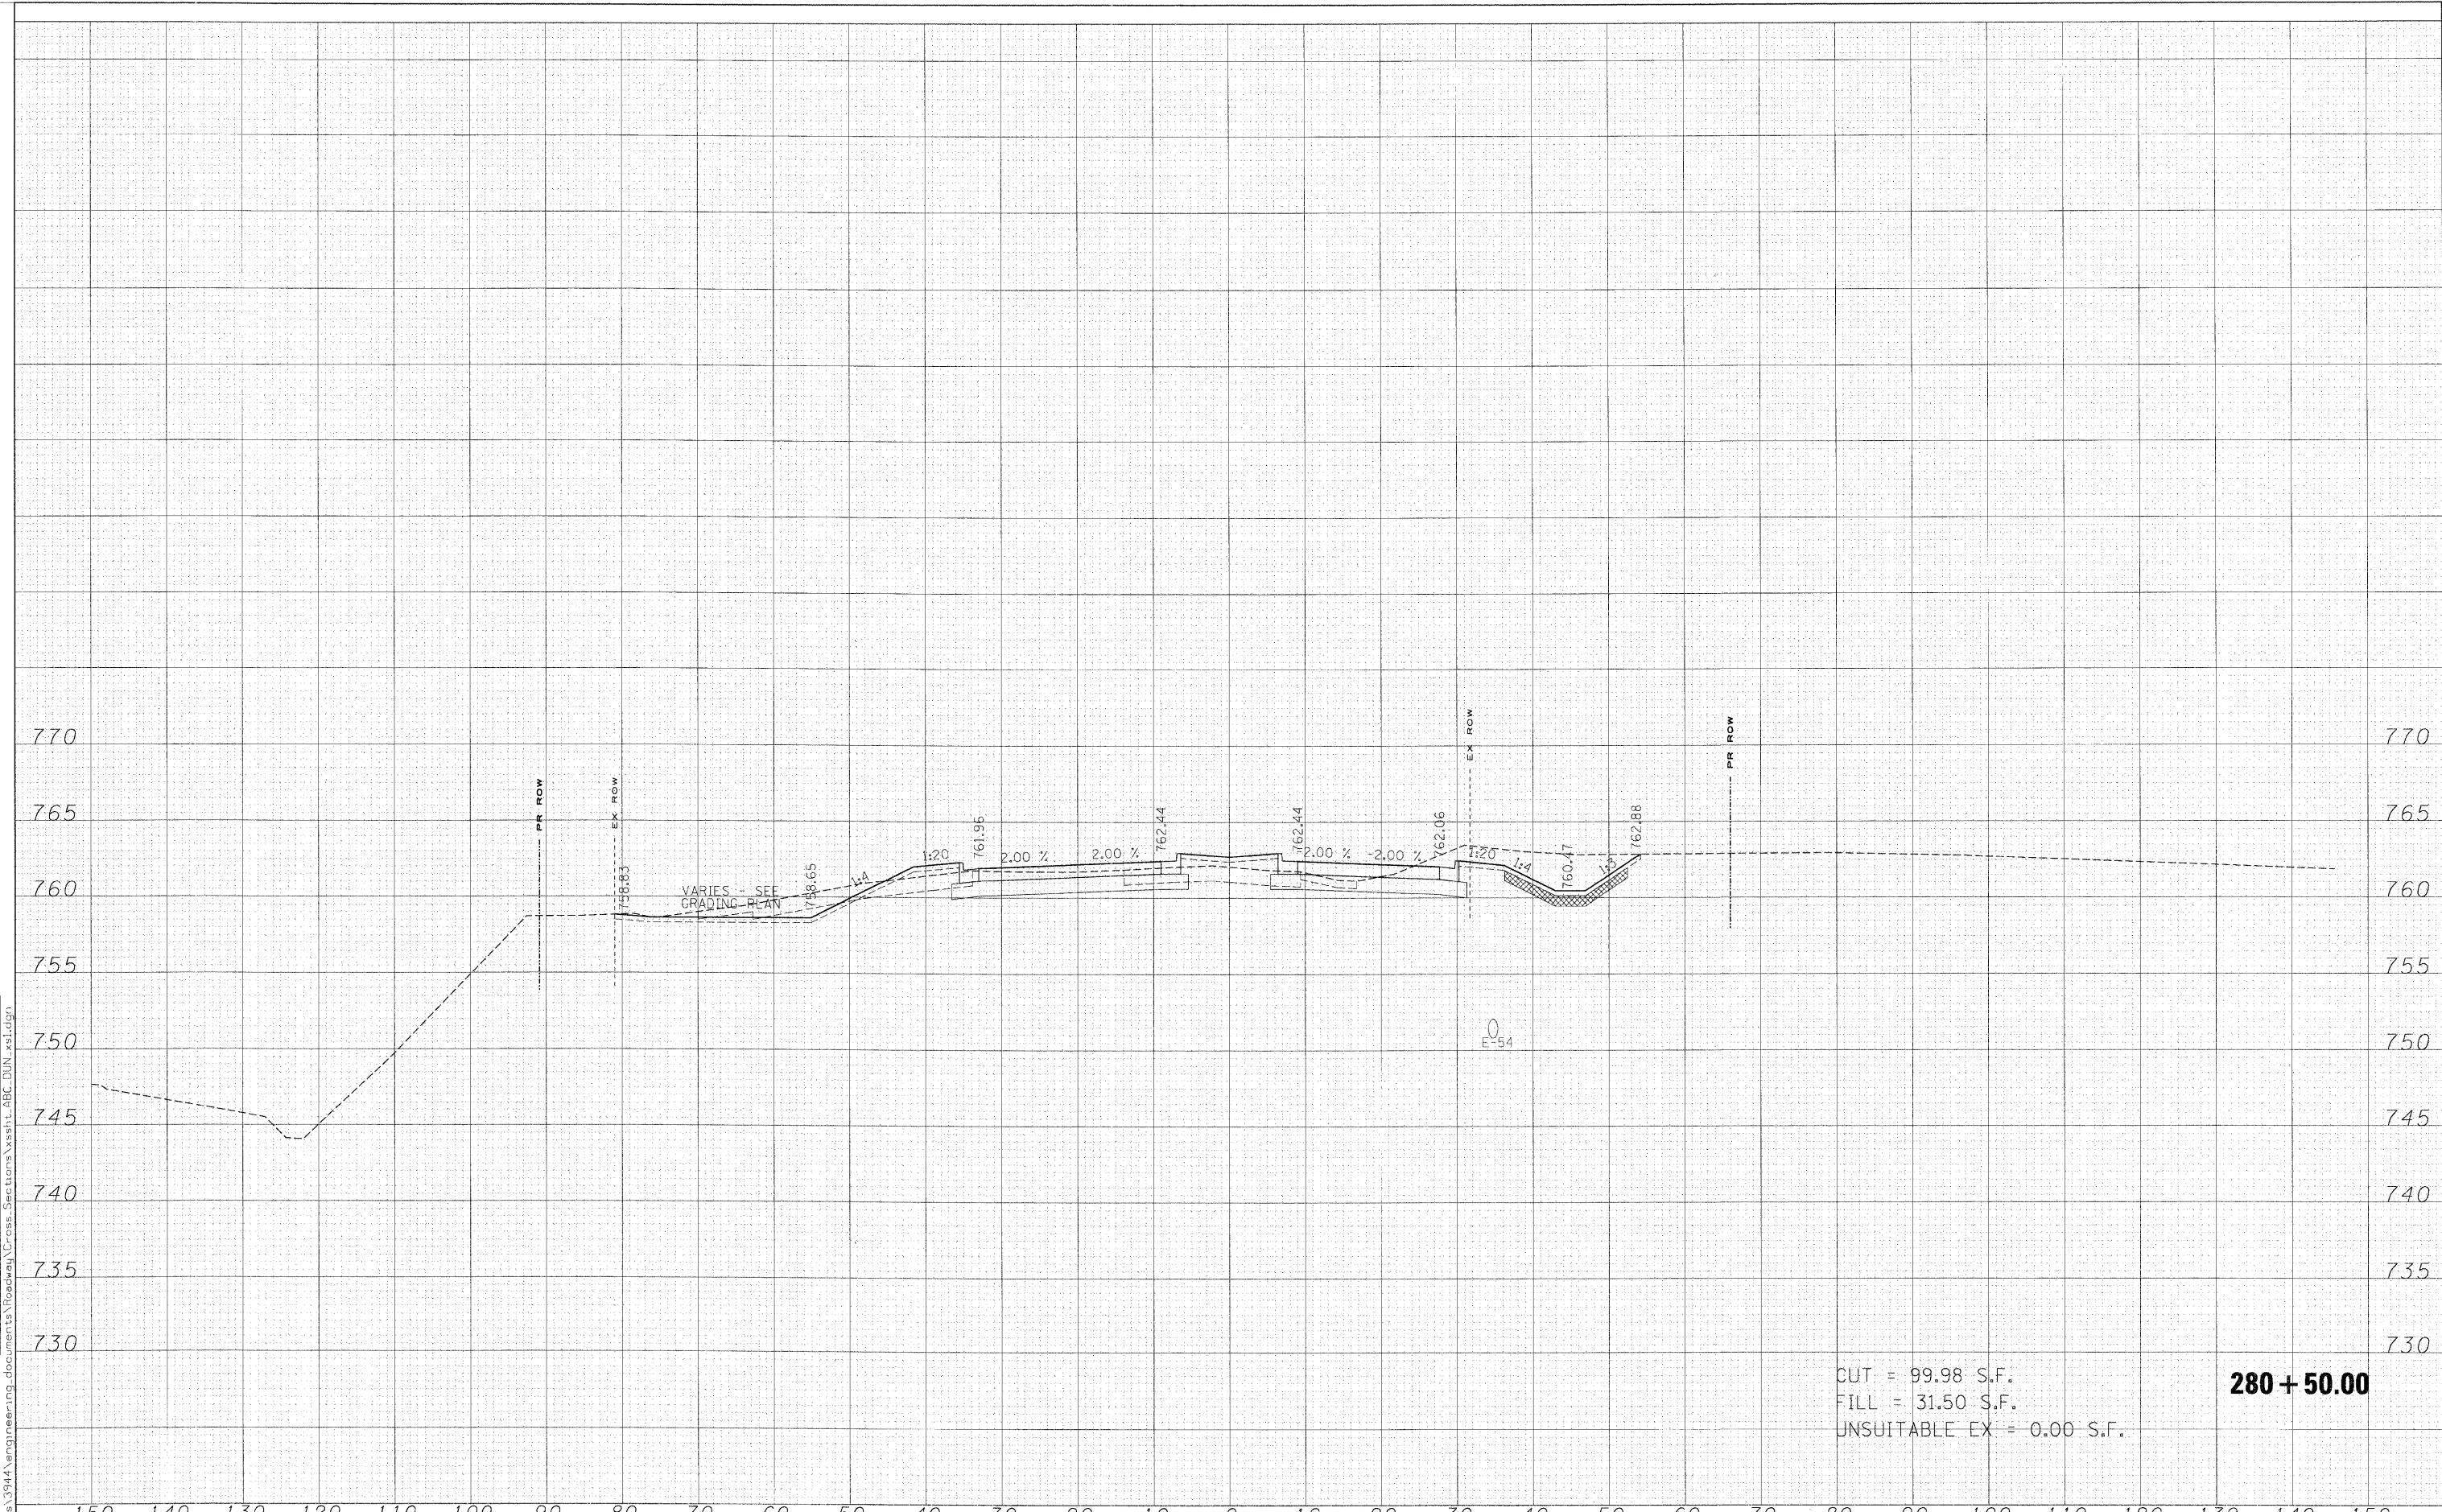

CUT = 99.98 S.F.
 FILL = 31.50 S.F.
 UNSUITABLE EX = 0.00 S.F.

280 + 50.00

FILE NAME =
 #FILES*

USER NAME = #USER*
 DESIGNED - MAC
 DRAWN - MAC
 CHECKED - JJT
 PLOT DATE = 3/30/2009

REVISED -
 REVISED -
 REVISED -
 REVISED -

**KANE COUNTY
 DIVISION OF TRANSPORTATION**

DUNHAM ROAD CROSS SECTIONS
 SCALE: SHEET NO. OF SHEETS STA. 280+50.00 TO STA. 280+50.00

F.A. RTE.	SECTION	COUNTY	TOTAL SHEETS	SHEET NO.
361	06-00214-15-BR	KANE/DUPAGE	545	426
CONTRACT NO. 63074				

FED. ROAD DIST. NO. ILLINOIS FED. AID PROJECT