


FINAL SURVEY NOTE BOOK NO. \_\_\_\_\_

ORIGINAL SURVEY NOTE BOOK NO. \_\_\_\_\_

x:\3900s\3944\engineering\documents\Roadway\Cross-Sections\ssst-ABC.DUN.xls.dgn

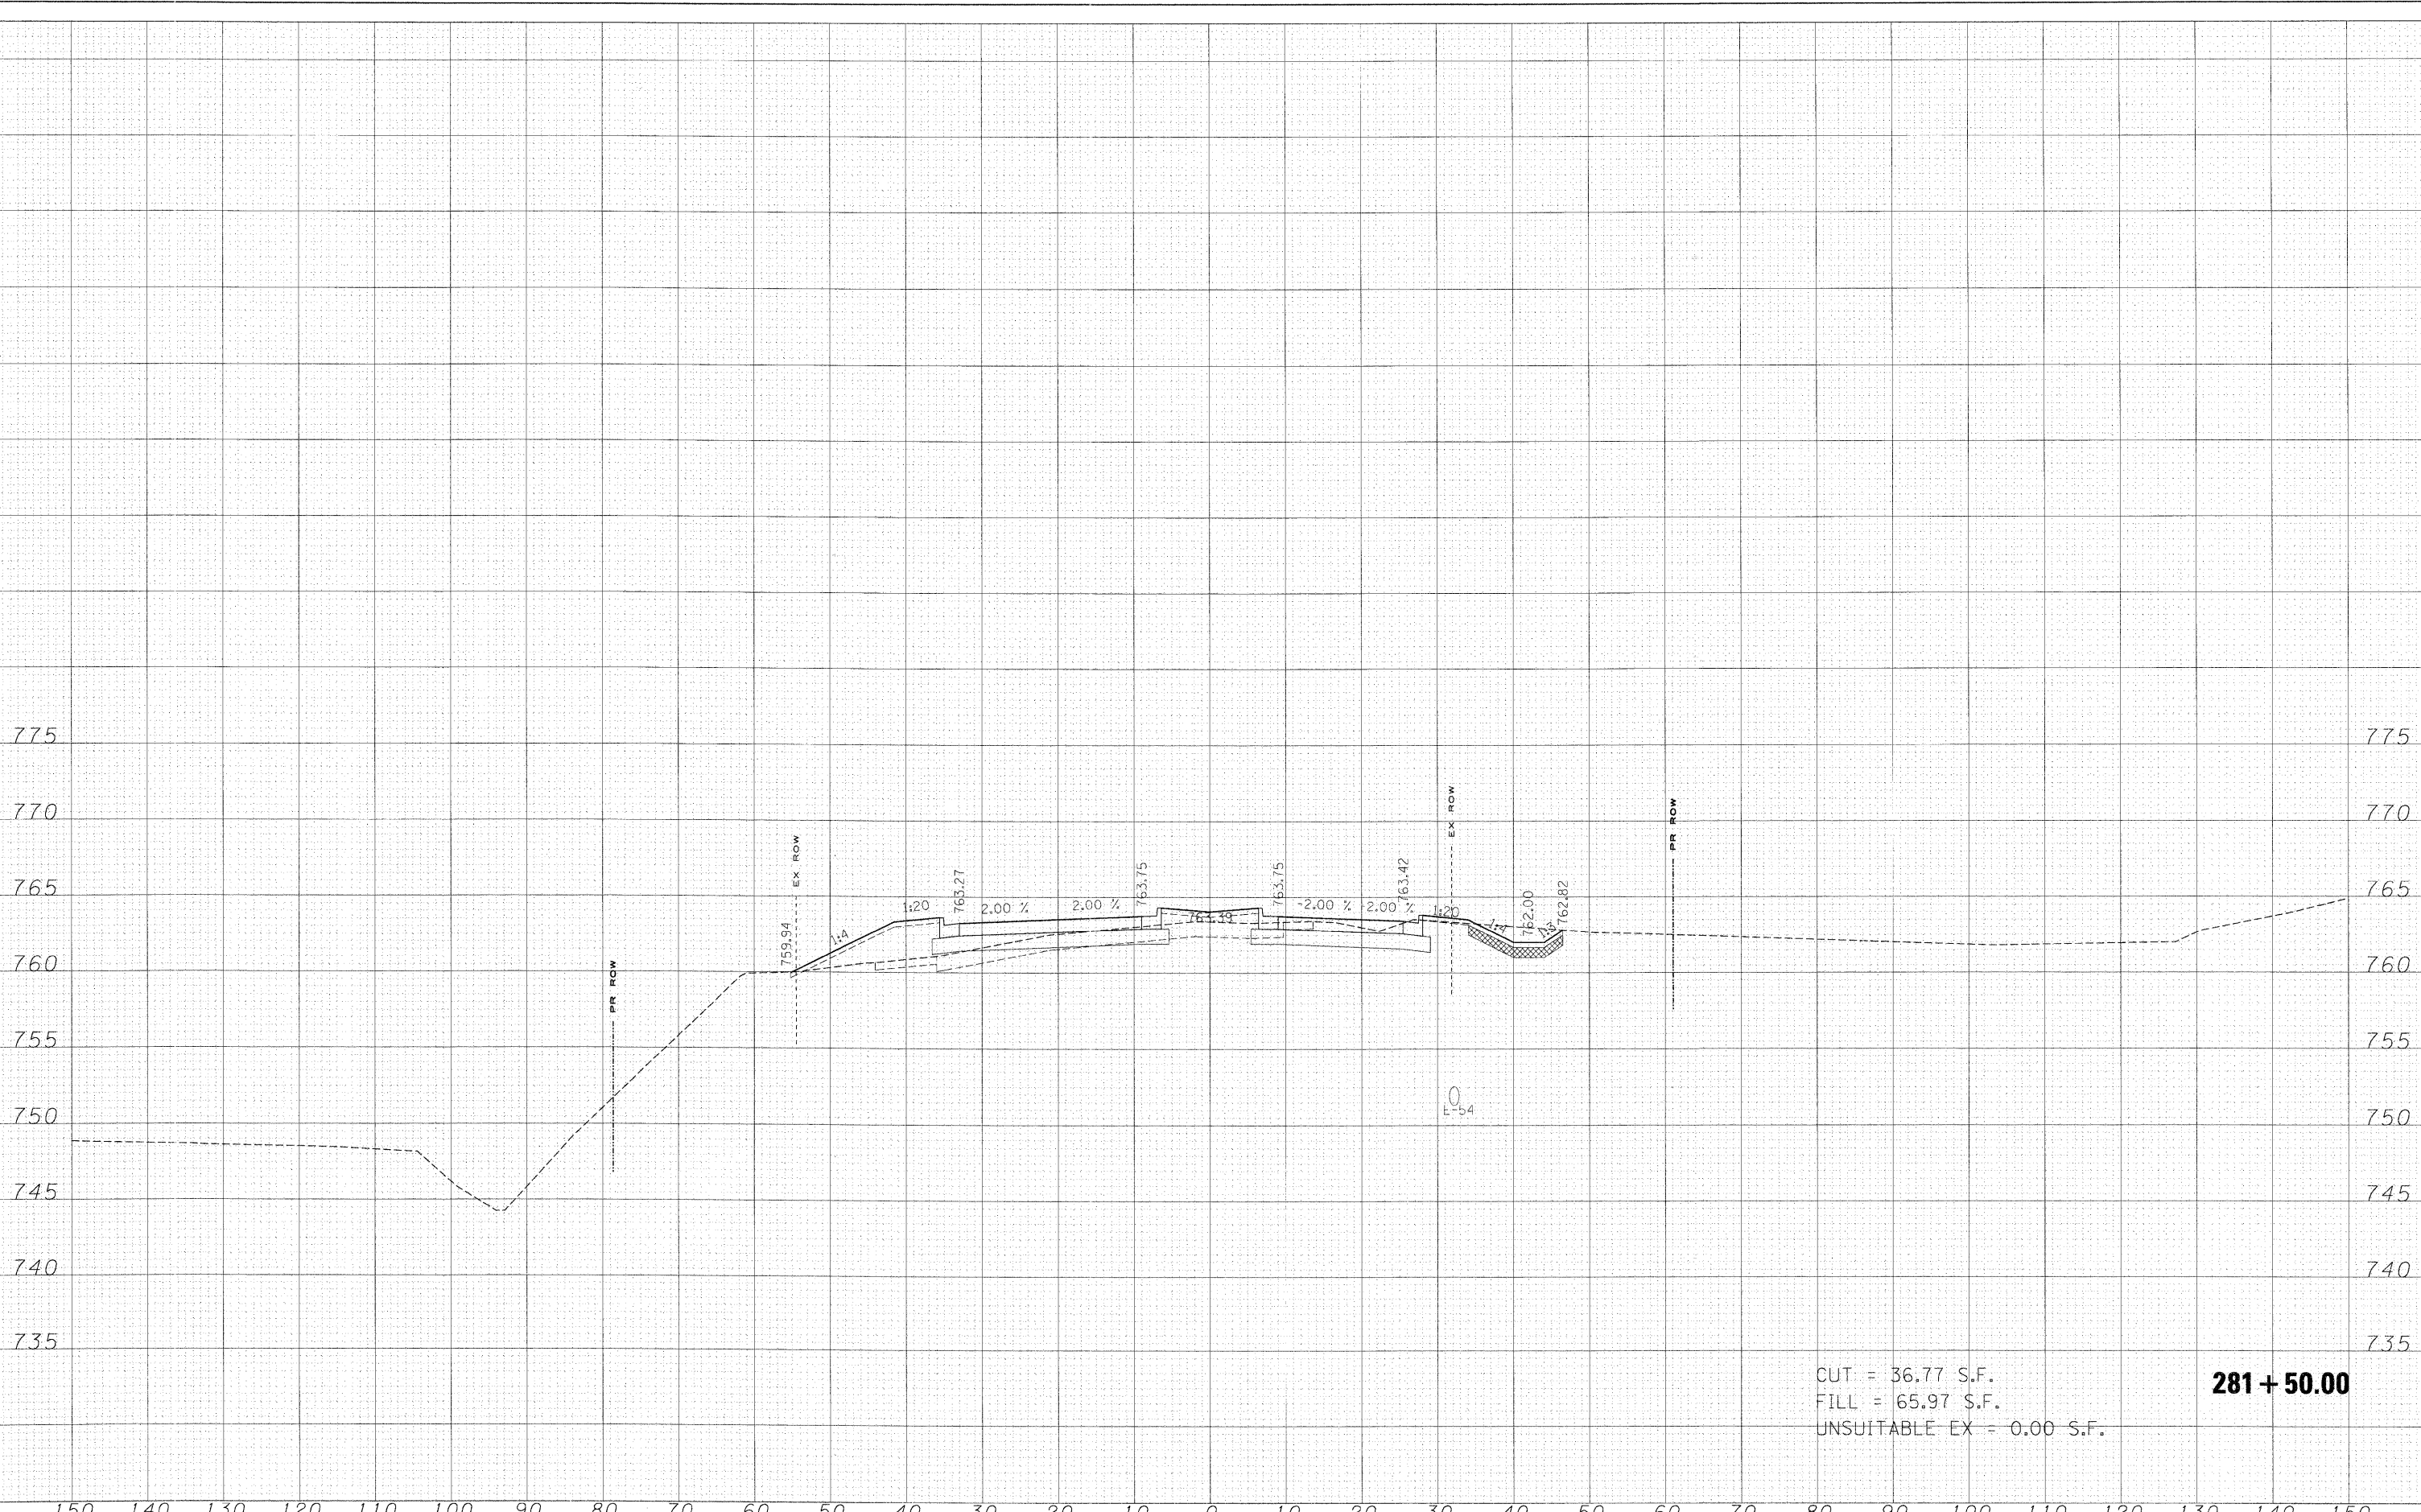

CUT = 36.77 S.F.  
 FILL = 65.97 S.F.  
 UNSUITABLE EX = 0.00 S.F.

**281 + 50.00**

FILE NAME =	USER NAME = \$USER\$	DESIGNED - MAC	REVISED -	<b>KANE COUNTY          DIVISION OF TRANSPORTATION</b>	<b>DUNHAM ROAD CROSS SECTIONS</b>	F.A. RTE.	SECTION	COUNTY	TOTAL SHEETS	SHEET NO.	
#FILES#		DRAWN - MAC	REVISED -			361	06-00214-15-BR	KANE/DUPAGE	545	428	
		CHECKED - JJT	REVISED -			CONTRACT NO. 63074					
		DATE - 3/31/09	REVISED -			FED. ROAD DIST. NO. ILLINOIS FED. AID PROJECT					
		PLOT SCALE = 10,0000' / IN.		SCALE:		SHEET NO. OF SHEETS		STA. 281+50.00 TO STA. 281+50.00			