


DATE	
FINAL SURVEY	
NOTE BOOK	
NO.	
SURVEYED	
TEMP. AREAS	
AREAS CHECKED	

DATE	
ORIGINAL SURVEY	
NOTE BOOK	
NO.	
SURVEYED	
TEMP. AREAS	
AREAS CHECKED	

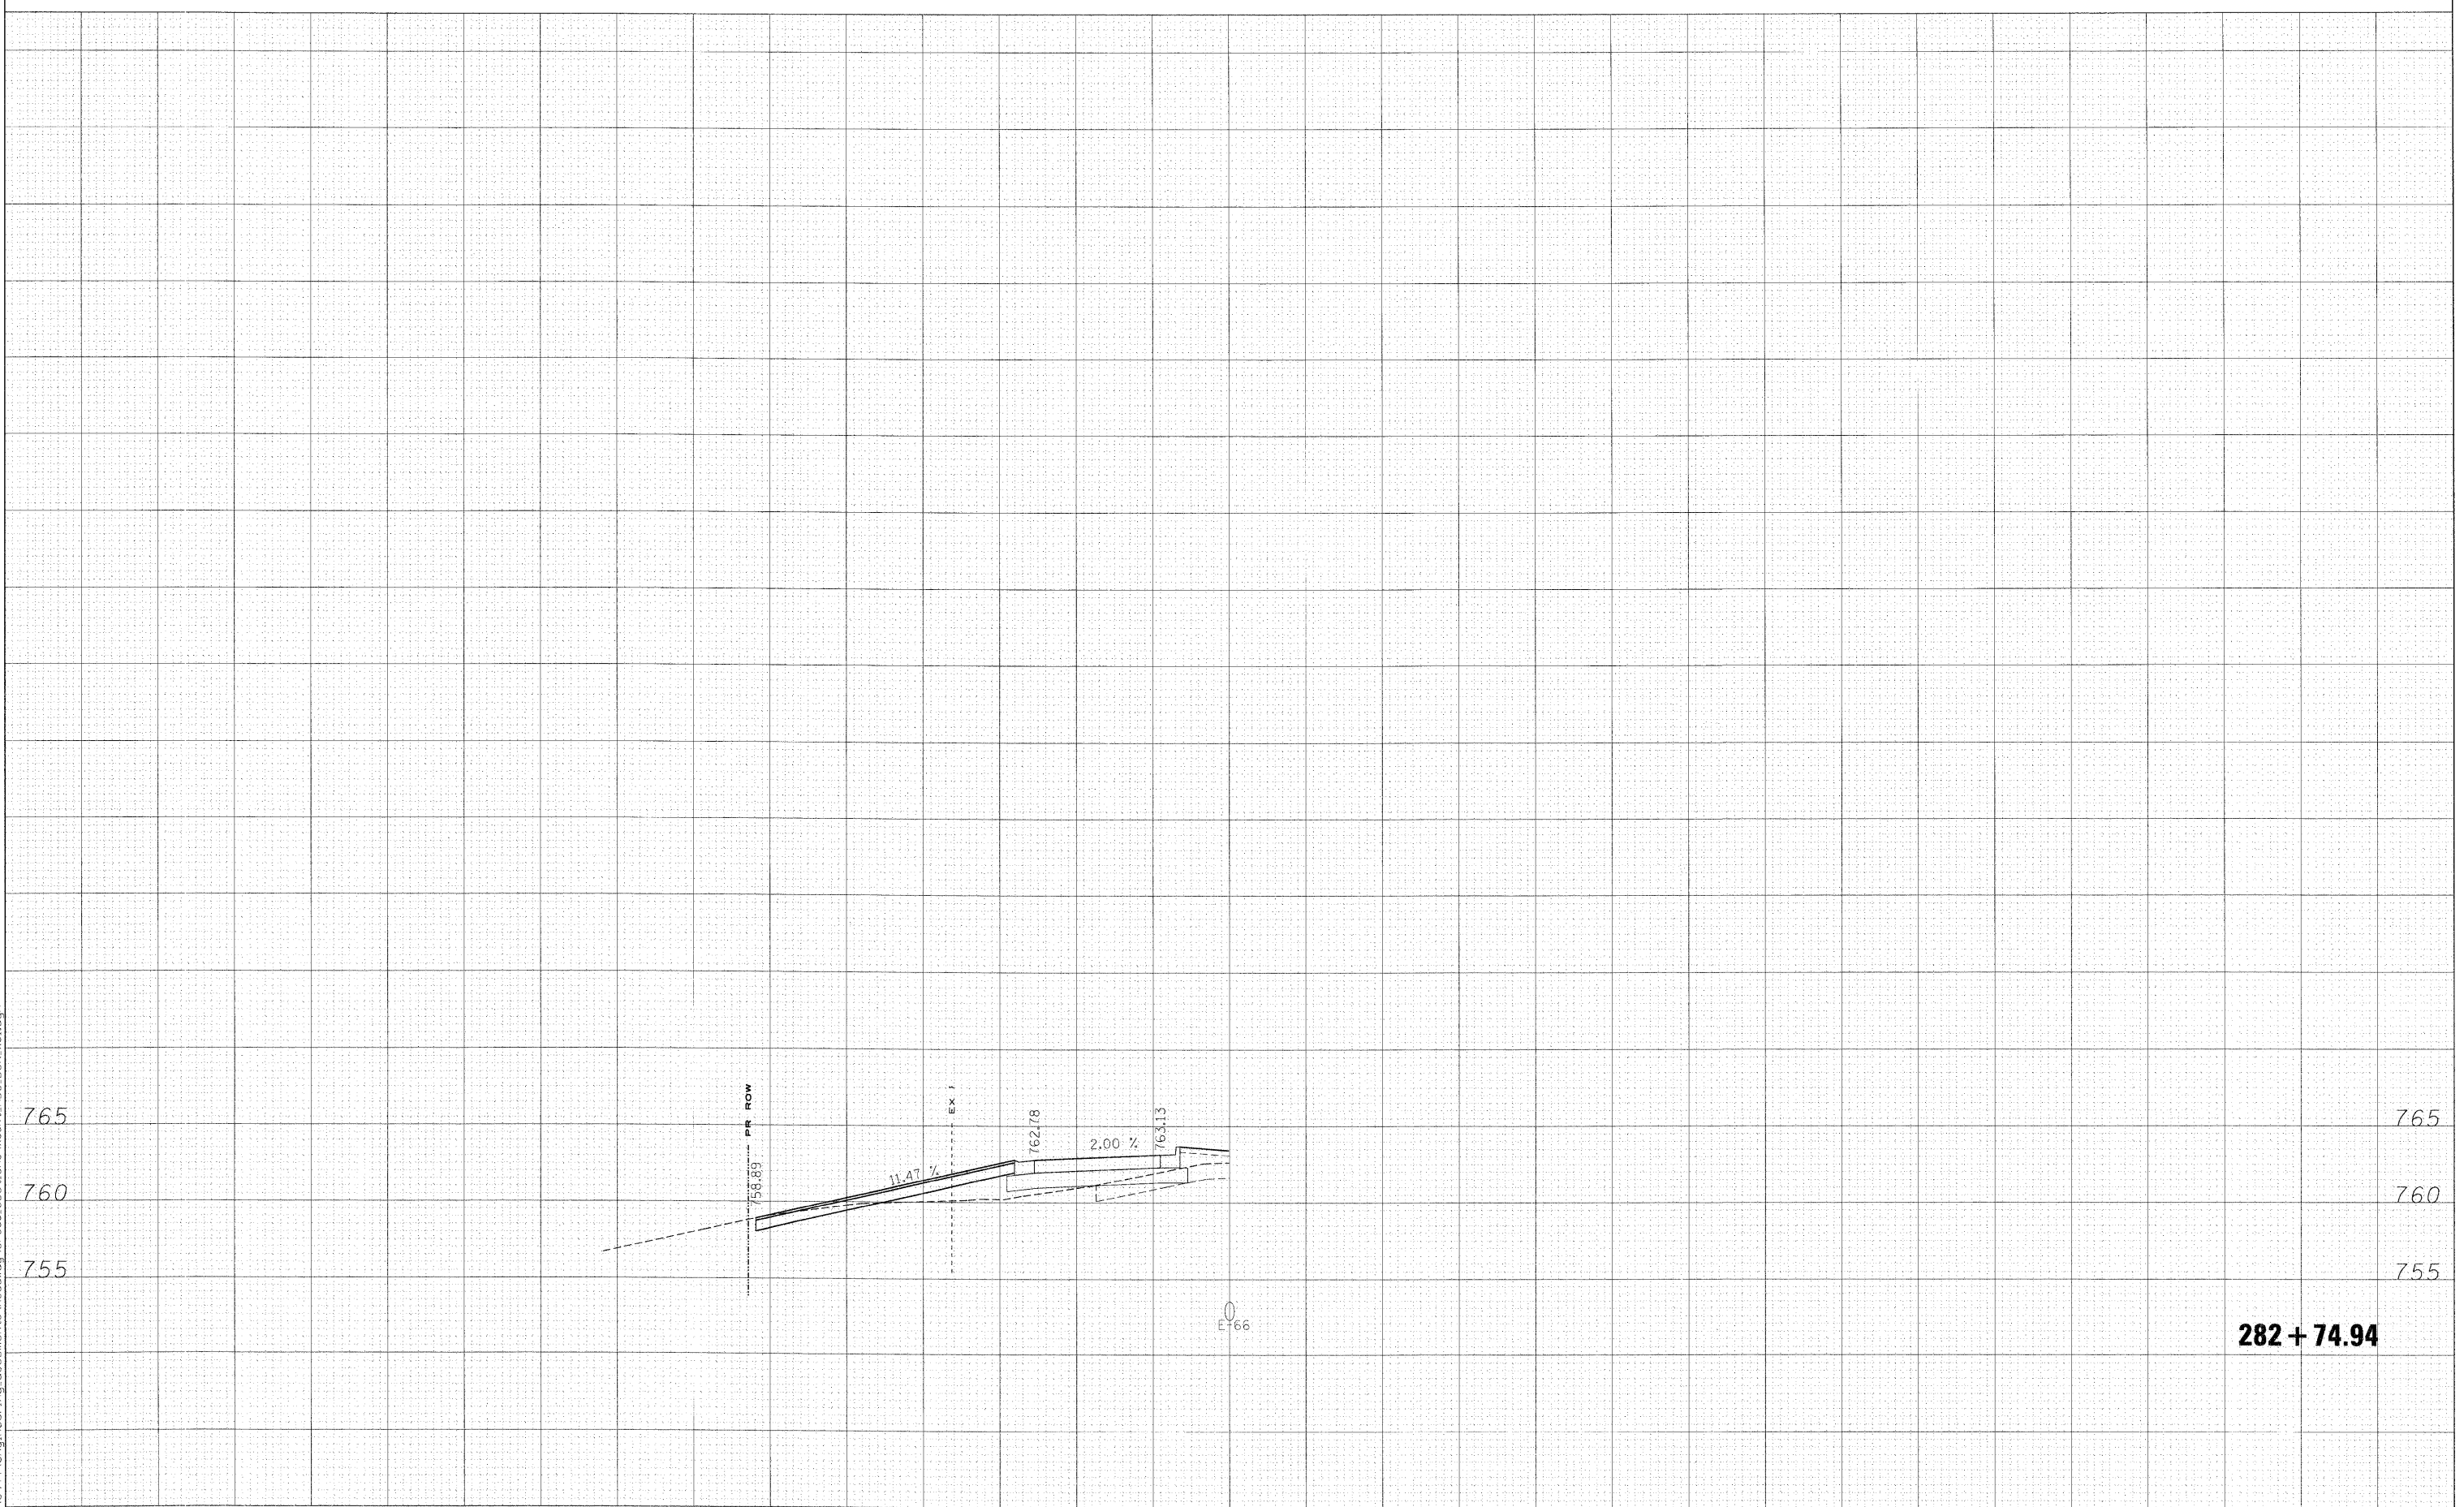

FILE NAME =	USER NAME = *USER*	DESIGNED - MAC	REVISED -	KANE COUNTY DIVISION OF TRANSPORTATION	DUNHAM ROAD CROSS SECTIONS			F.A. RTE.	SECTION	COUNTY	TOTAL SHEETS	SHEET NO.			
FILES		DRAWN - MAC	REVISED -		SCALE:	SHEET NO.	OF	SHEETS	STA. 282+74.94	TO STA. 282+74.94	361	06-00214-15-BR	KANE/DUPAGE	545	431
		CHECKED - JJT	REVISED -		CONTRACT NO. 63074										
		DATE - 3/31/09	REVISED -		ILLINOIS FED. AID PROJECT										