


FINAL SURVEY SURVEYED PLOTTED AREAS CHECKED
 NOTE BOOK NO. _____

ORIGINAL SURVEY SURVEYED PLOTTED AREAS CHECKED
 NOTE BOOK NO. _____

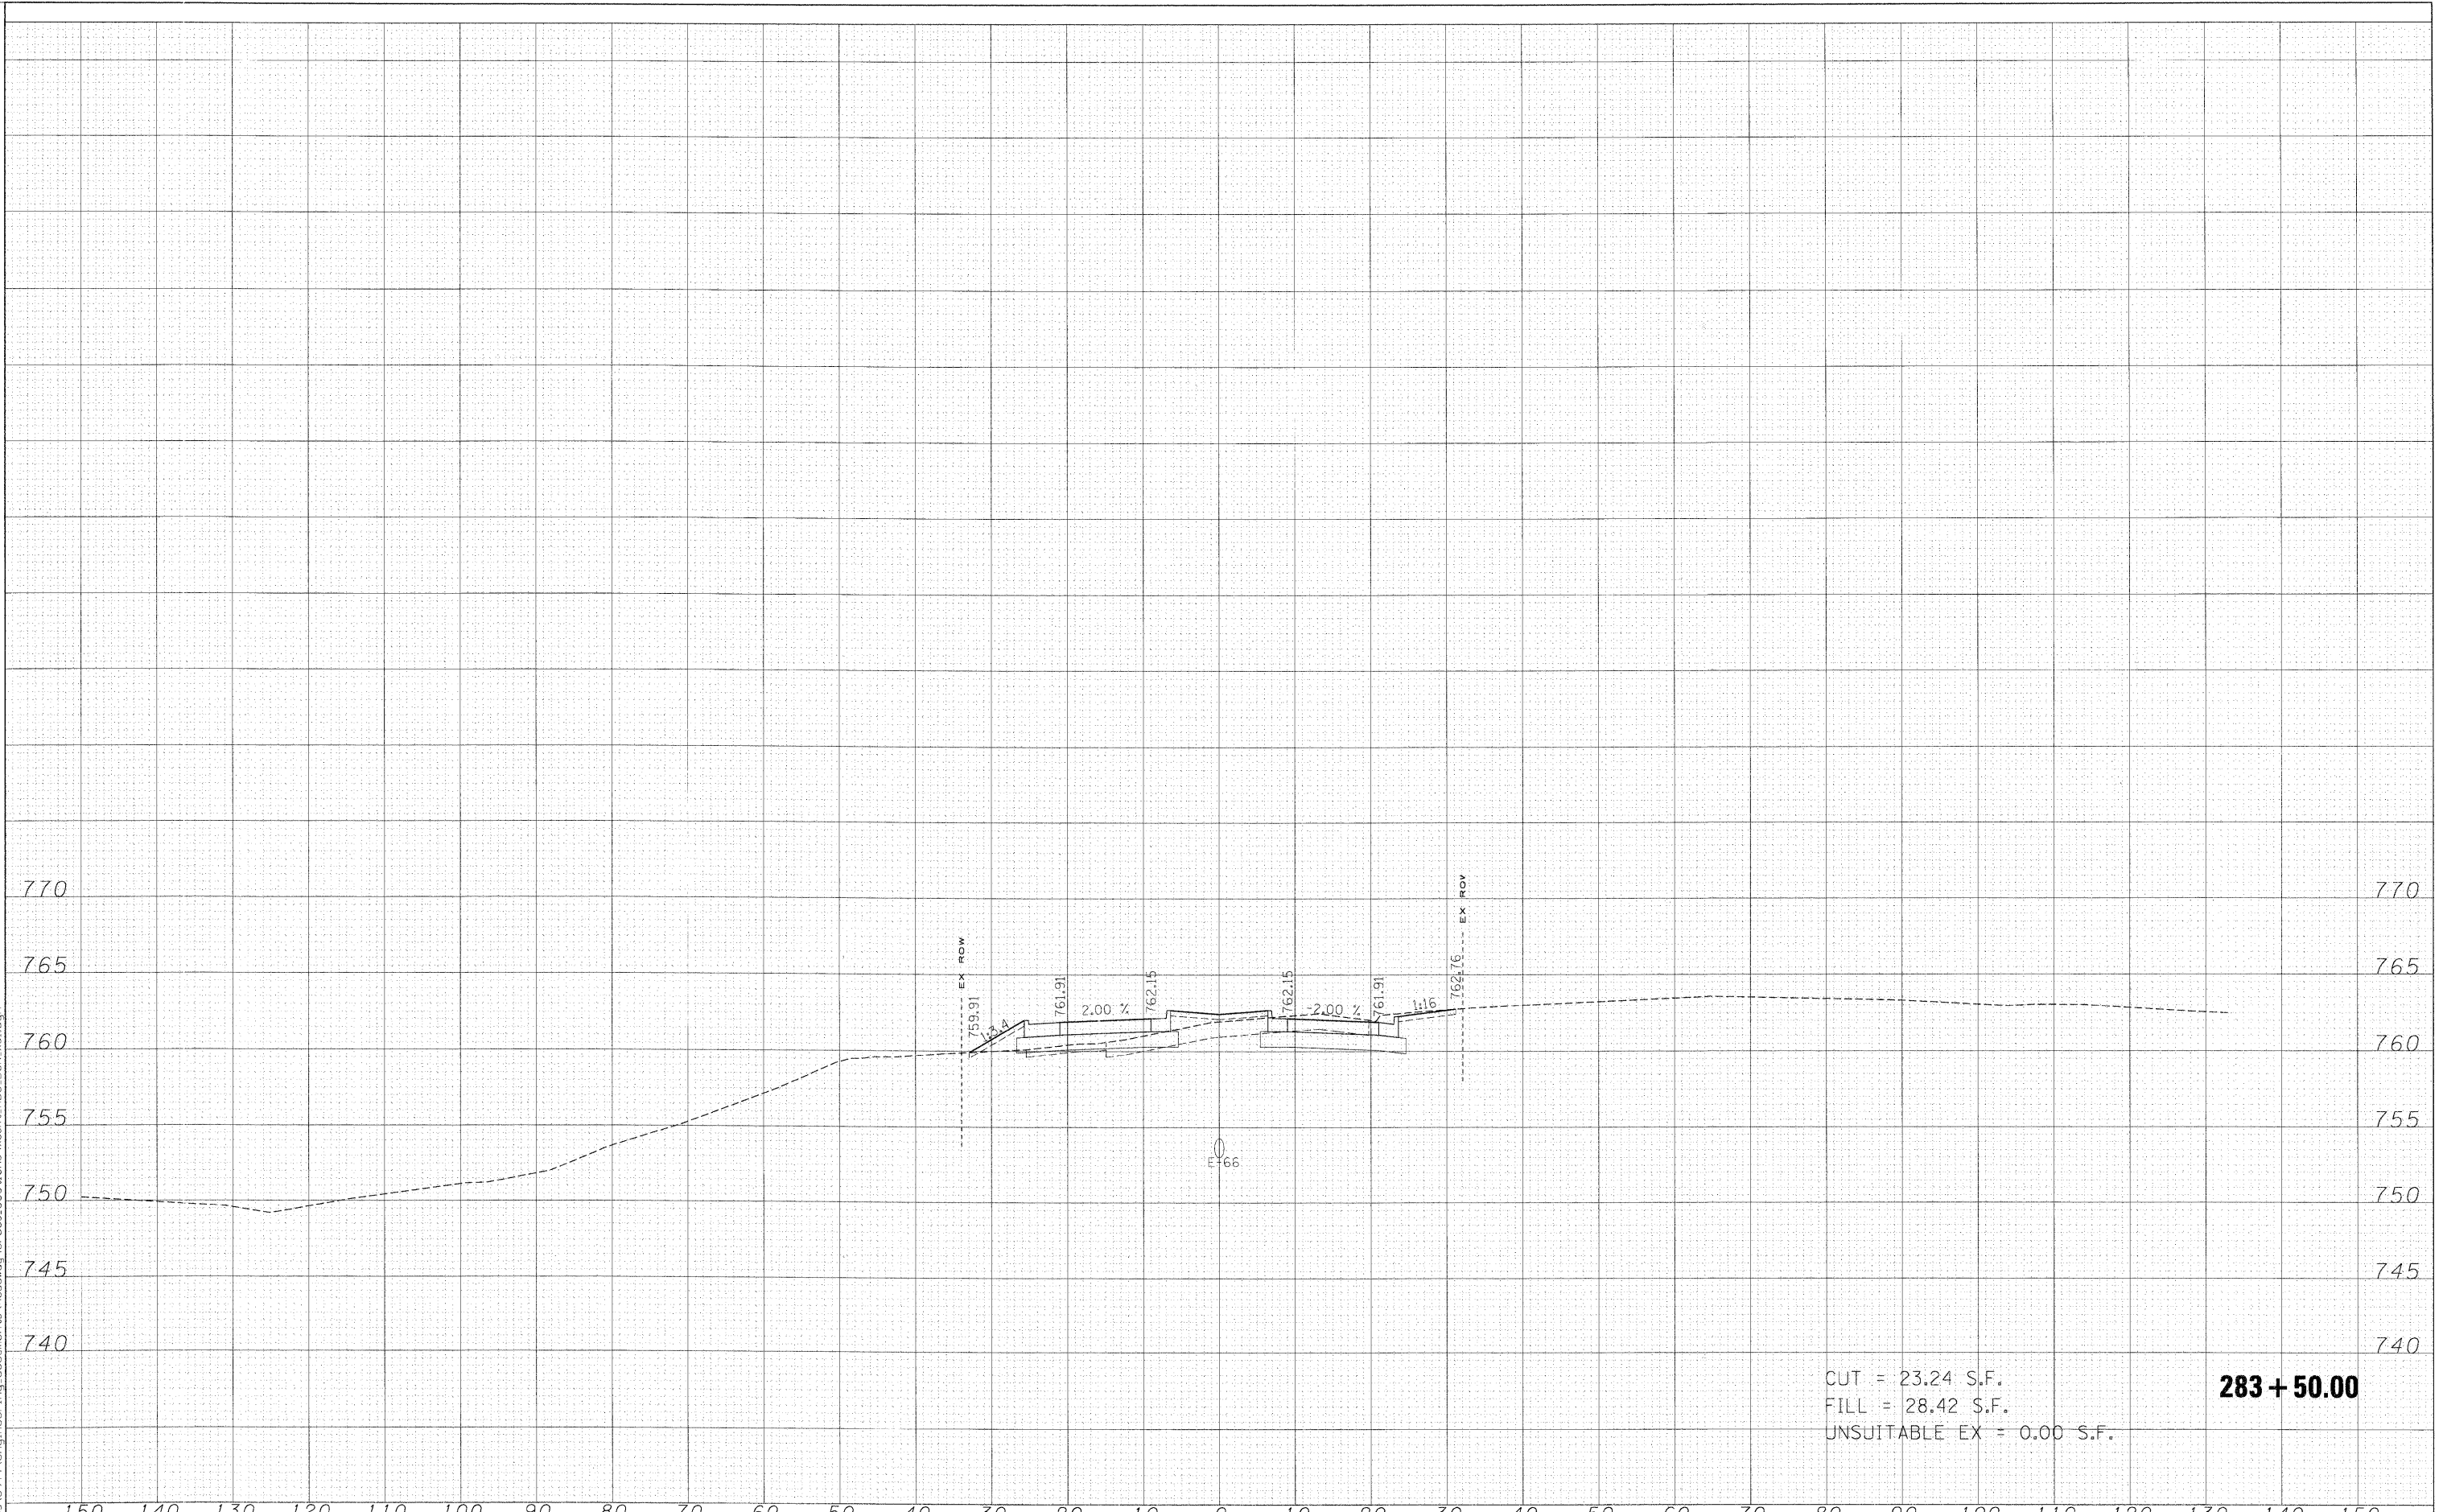

CUT = 23.24 S.F.
 FILL = 28.42 S.F.
 UNSUITABLE EX = 0.00 S.F.

283 + 50.00

FILE NAME =	USER NAME = *USER*	DESIGNED - MAC	REVISED -	KANE COUNTY DIVISION OF TRANSPORTATION	DUNHAM ROAD CROSS SECTIONS			F.A. RTE. 361	SECTION 06-00214-15-BR	COUNTY KANE/DUPAGE	TOTAL SHEETS 545	SHEET NO. 433
FILES	PLOT SCALE = 10.0000' / IN.	DRAWN - MAC	REVISED -		SCALE:	SHEET NO. OF SHEETS	STA. 283+50.00 TO STA. 283+50.00	CONTRACT NO. 63074				
	PLOT DATE = 3/30/2009	CHECKED - JJT	REVISED -		FED. ROAD DIST. NO. ILLINOIS FED. AID PROJECT							
		DATE - 3/31/09	REVISED -									