


DATE	
FINAL SURVEY	SURVEYED
NOTE BOOK	COMPILED
NO.	AREAS CHECKED

DATE	
ORIGINAL SURVEY	SURVEYED
NOTE BOOK	COMPILED
NO.	AREAS CHECKED

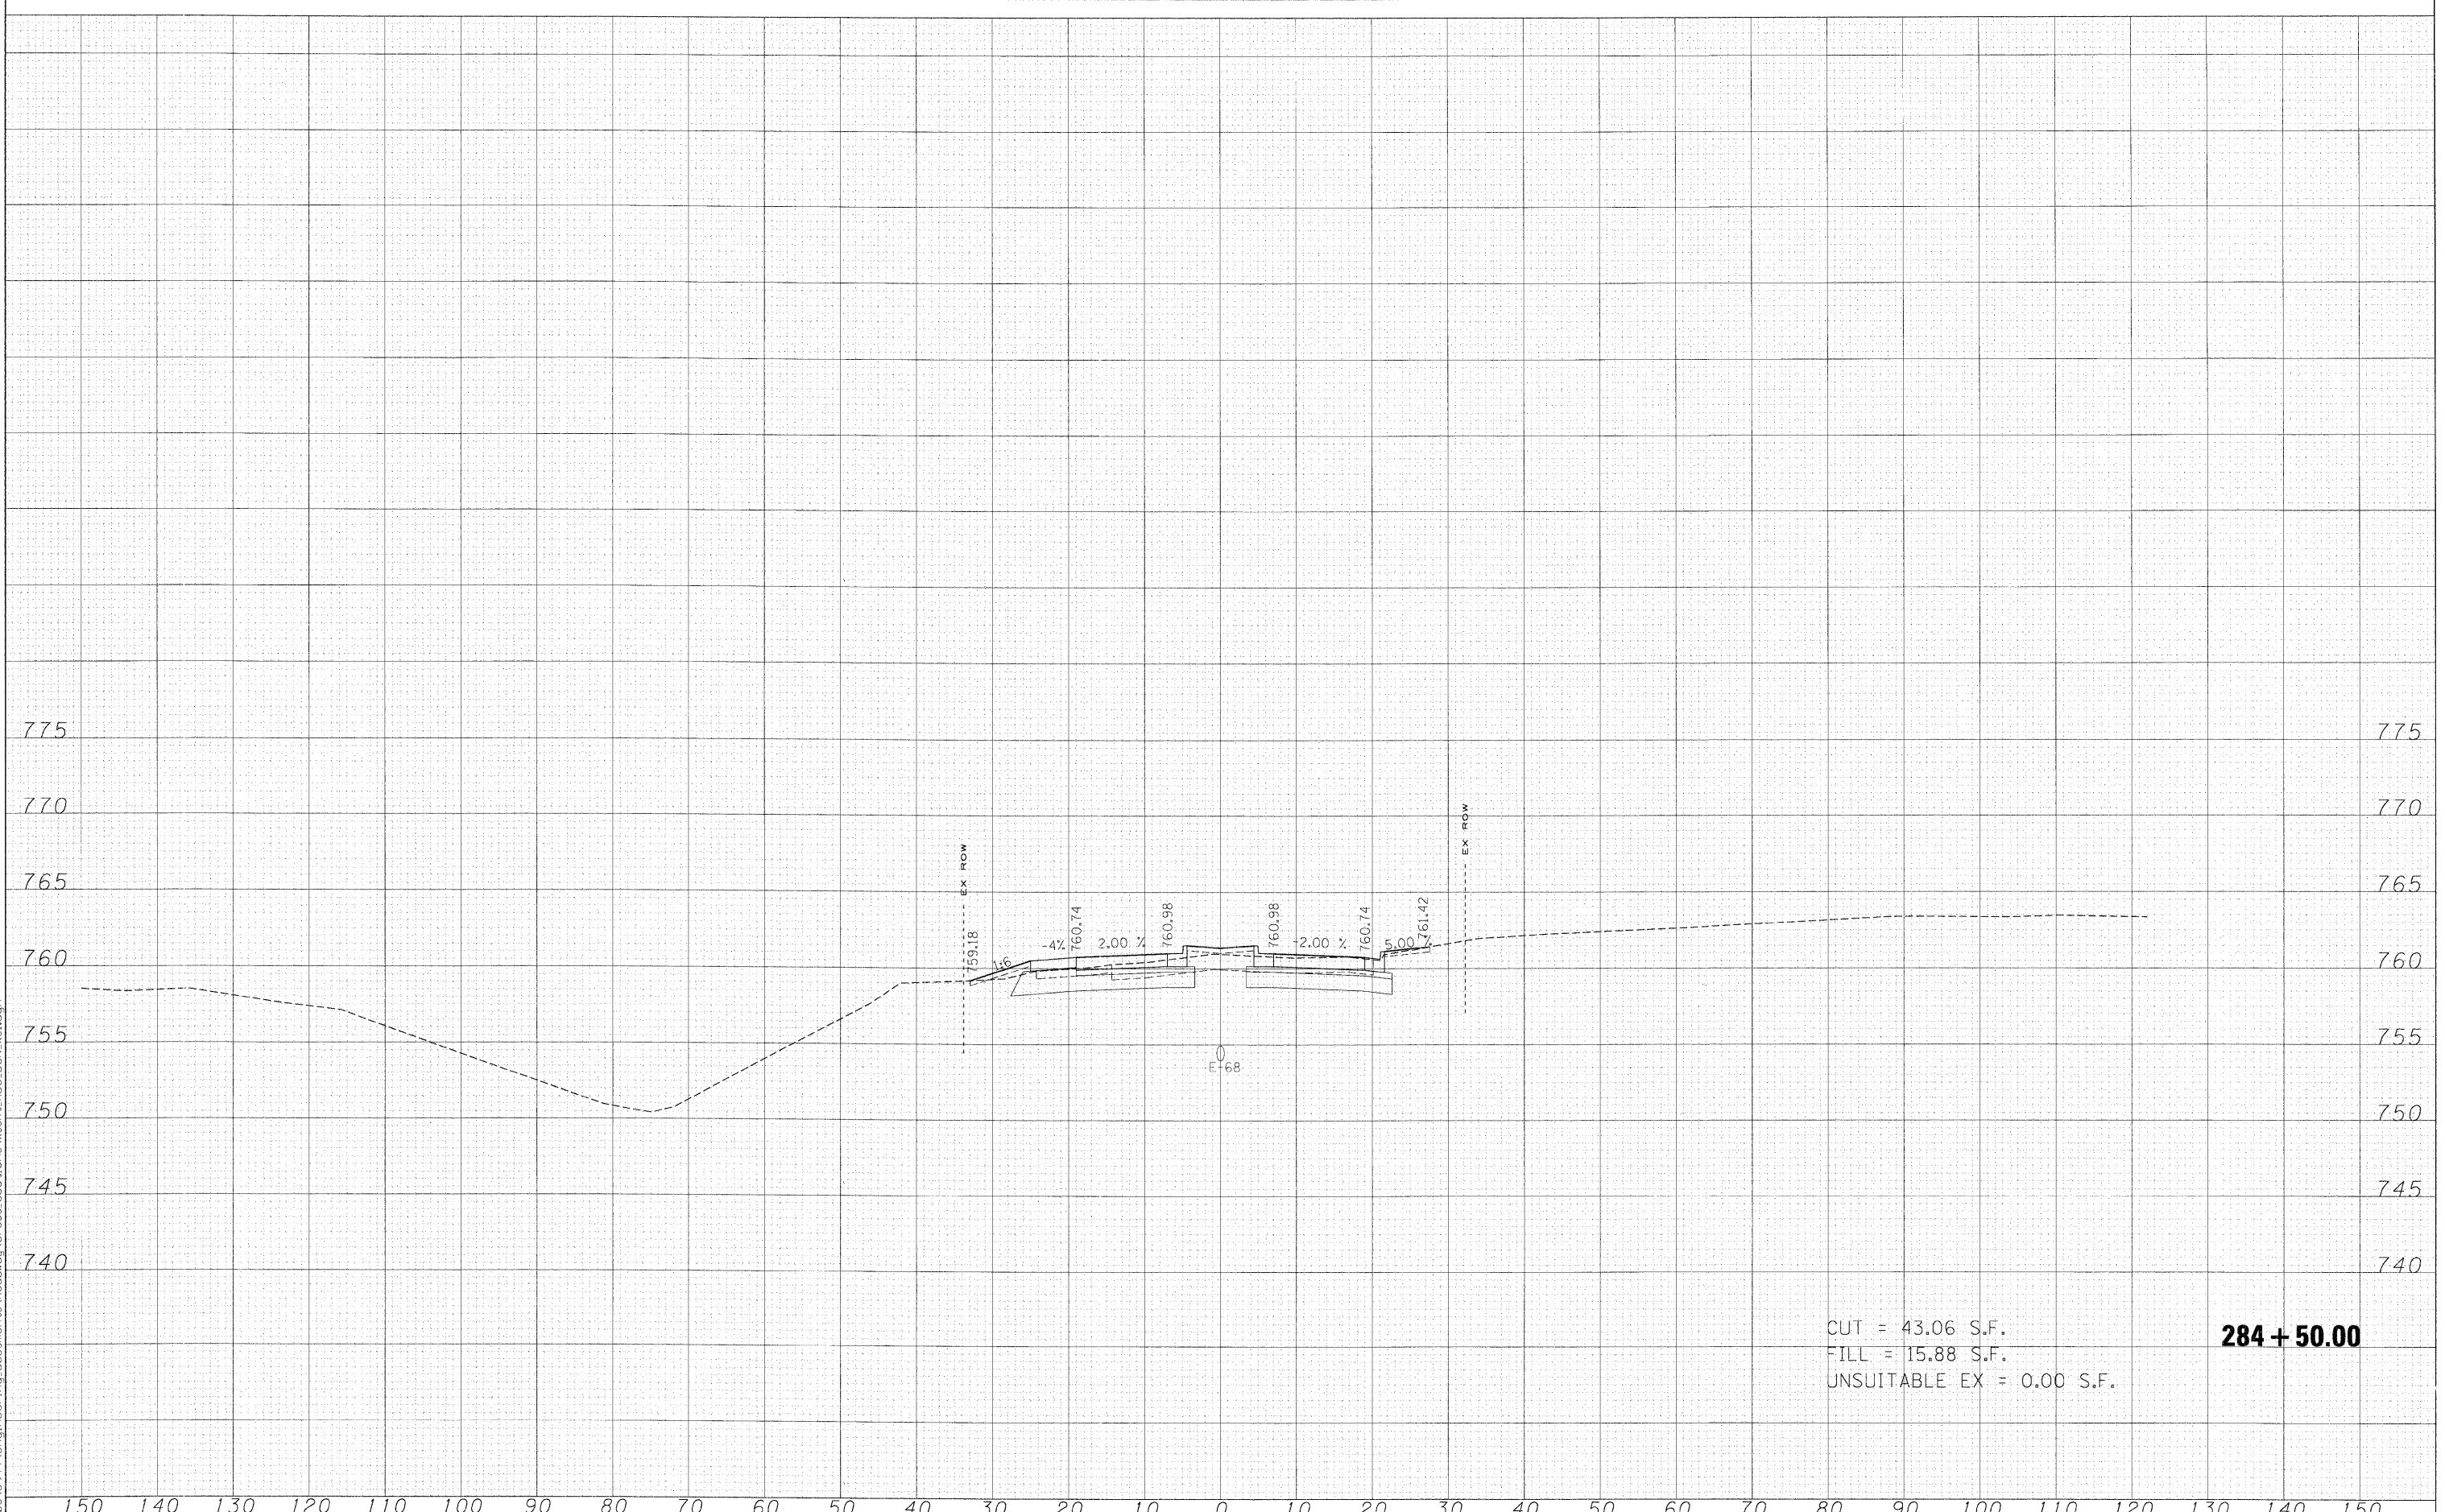

CUT = 43.06 S.F.
 FILL = 15.88 S.F.
 UNSUITABLE EX = 0.00 S.F.

284 + 50.00

FILE NAME = x:\39002\3944\engineering\documents\Roadway\Cross Sections\ssht. ABC.DUN.xls.dgn
 FILES

USER NAME = *USER*	DESIGNED - MAC	REVISED -
PLOT SCALE = 10.0000' / IN.	DRAWN - MAC	REVISED -
PLOT DATE = 3/30/2009	CHECKED - JJT	REVISED -
	DATE - 3/31/09	REVISED -

**KANE COUNTY
 DIVISION OF TRANSPORTATION**

DUNHAM ROAD CROSS SECTIONS			
SCALE:	SHEET NO. OF SHEETS	STA. 284+50.00 TO STA. 284+50.00	

F.A. RTE.	SECTION	COUNTY	TOTAL SHEETS	SHEET NO.
361	06-00214-15-BR	KANE/DUPAGE	545	435
CONTRACT NO. 63074				
FED. ROAD DIST. NO. ILLINOIS FED. AID PROJECT				