


FINAL SURVEY	SURVEYED
NOTE BOOK	PLOTTED
NO.	AREAS CHECKED

ORIGINAL SURVEY	SURVEYED
NOTE BOOK	PLOTTED
NO.	AREAS CHECKED

x:\19920s\3944\engineering\documents\Roadwork\Cross Sections\ssht. ABC. DUN. xsl.dgn

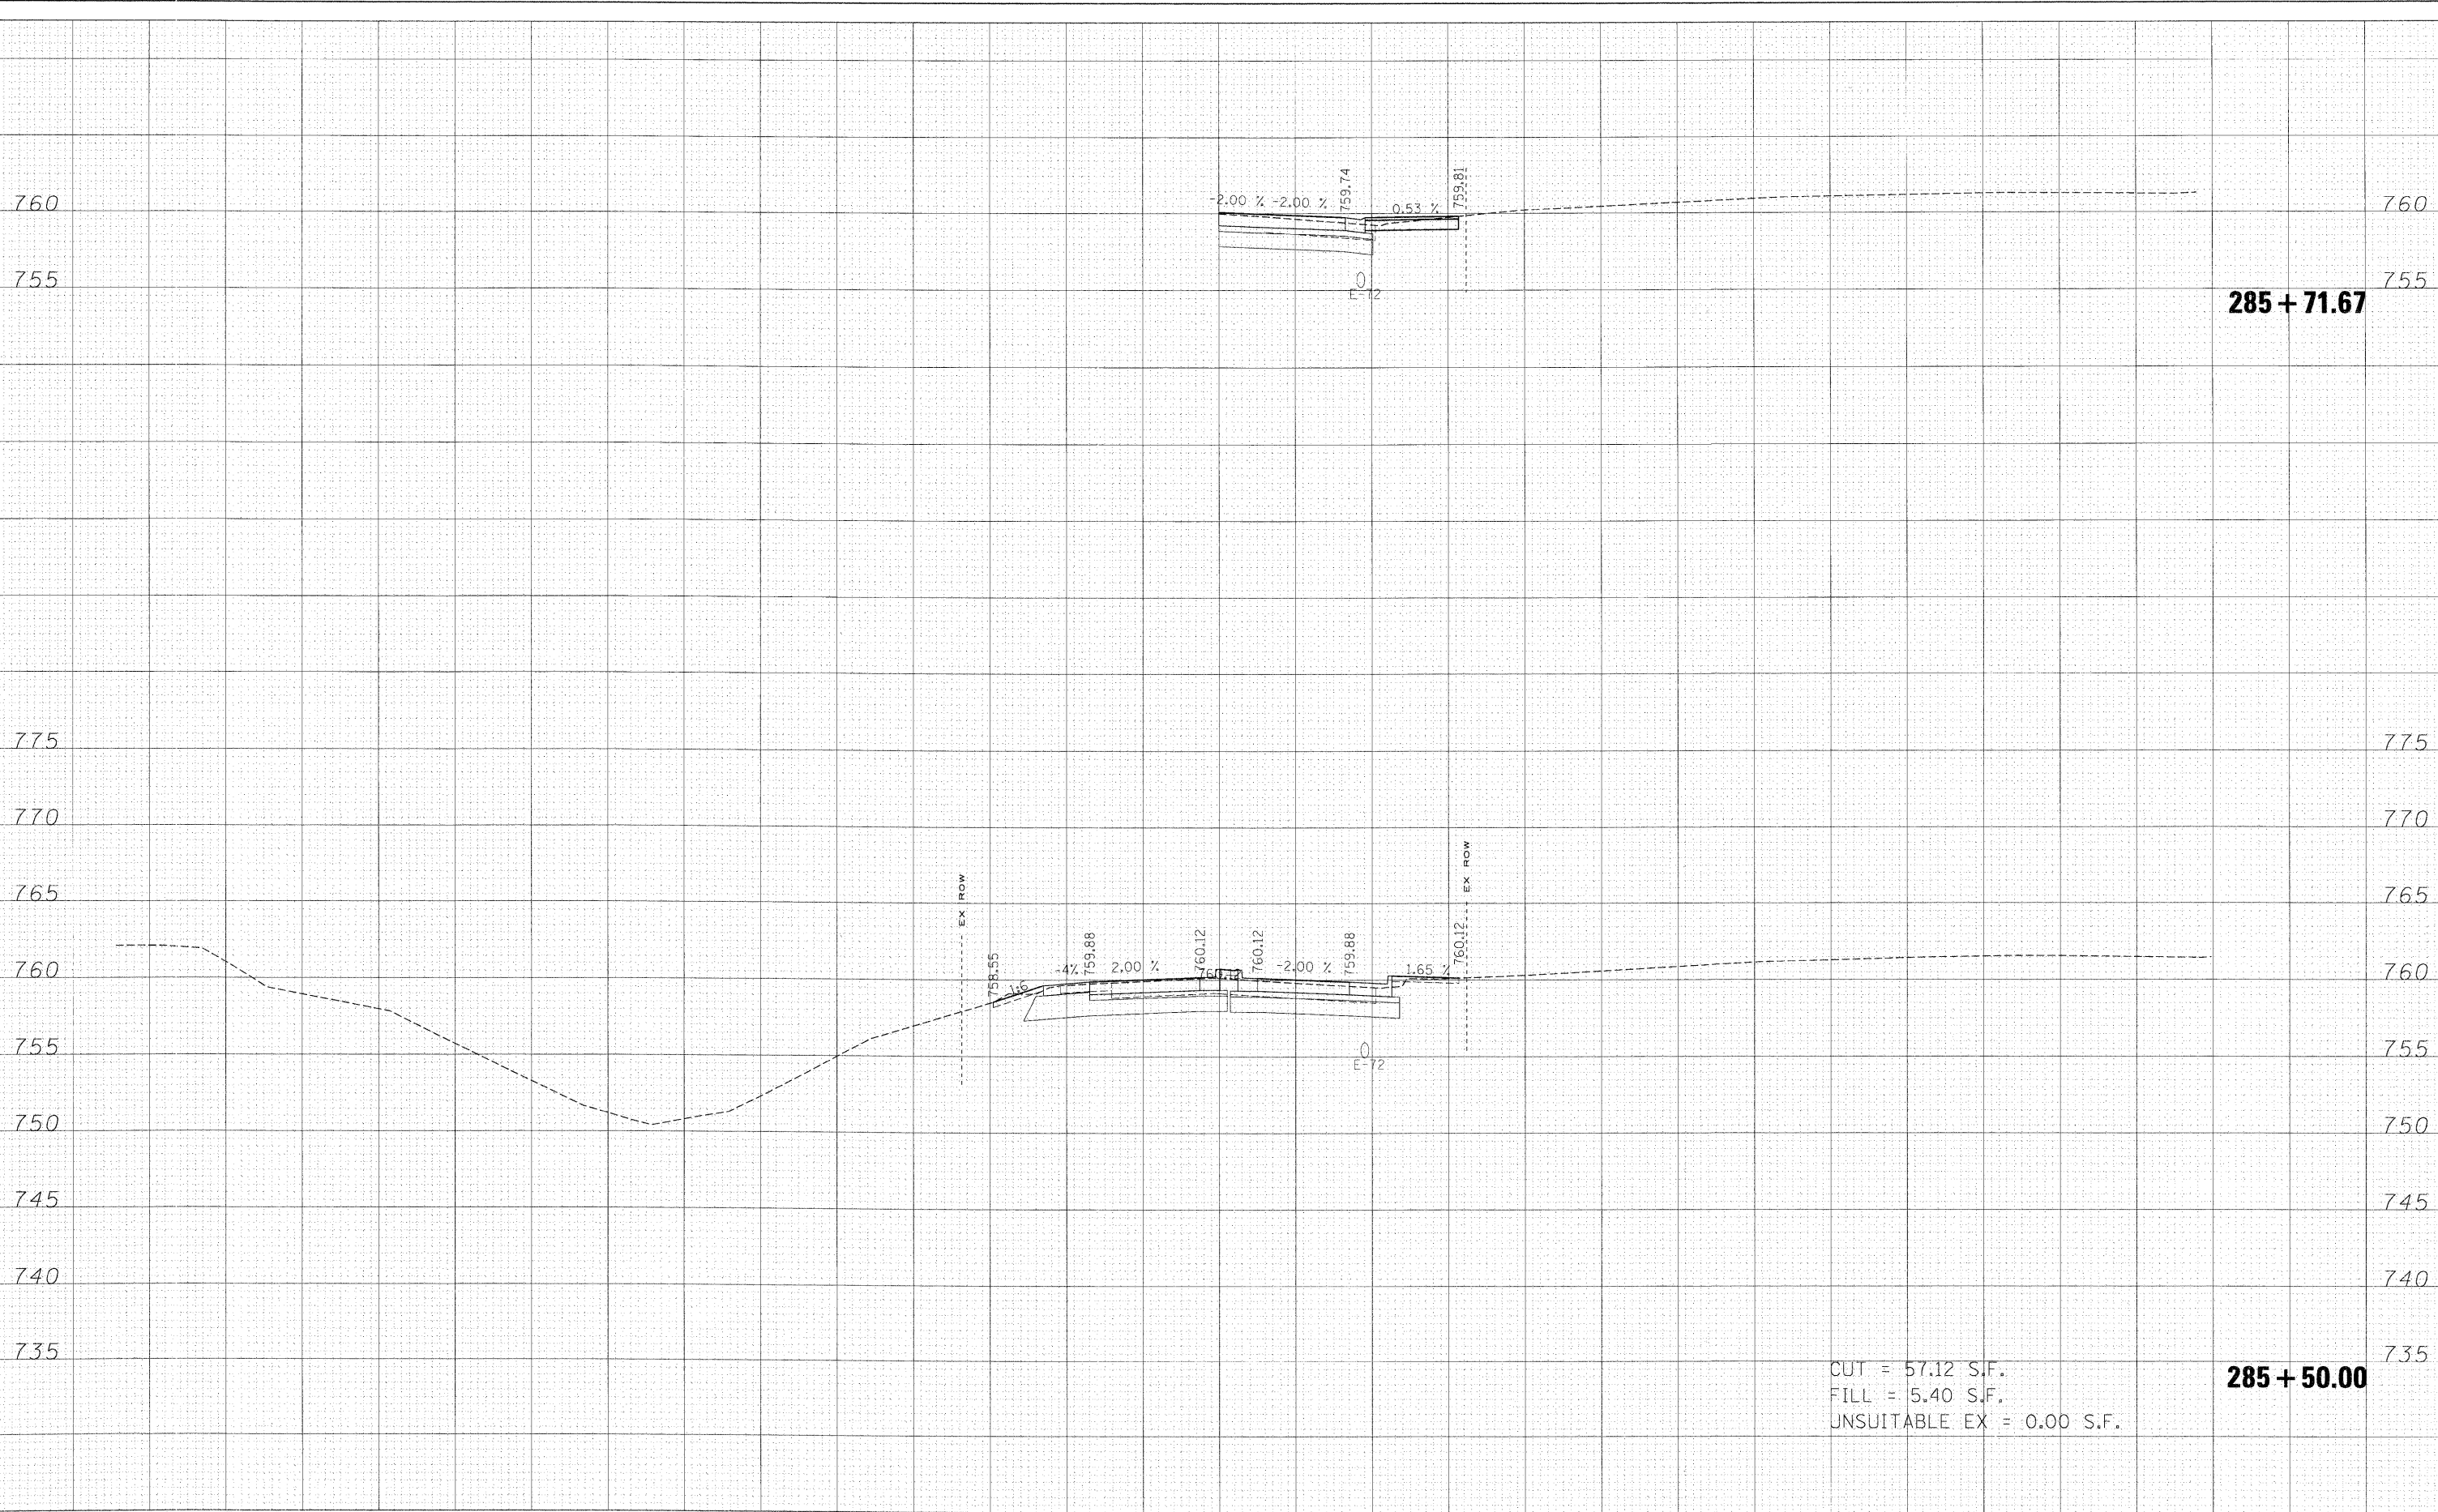

285 + 71.67

285 + 50.00

CUT = 57.12 S.F.
 FILL = 5.40 S.F.
 UNSUITABLE EX = 0.00 S.F.

FILE NAME =	USER NAME = \$USER\$	DESIGNED - MAC	REVISED -	KANE COUNTY DIVISION OF TRANSPORTATION	DUNHAM ROAD CROSS SECTIONS				F.A. RTE.	SECTION	COUNTY	TOTAL SHEETS	SHEET NO.		
#FILES#		DRAWN - MAC	REVISED -		SCALE:	SHEET NO.	OF	SHEETS	STA. 285+50.00	TO STA. 285+71.67	361	06-00214-15-BR	KANE/DUPAGE	545	437
		CHECKED - JJT	REVISED -												
		DATE - 3/31/09	REVISED -												
										CONTRACT NO. 63074					
										FED. ROAD DIST. NO. ILLINOIS FED. AID PROJECT					