

FINAL SURVEY NOTE BOOK NO. \_\_\_\_\_


SUPERVED TO DATE \_\_\_\_\_

TEMPLATE AREAS CHECKED \_\_\_\_\_

ORIGINAL SURVEY NOTE BOOK NO. \_\_\_\_\_

SUPERVED TO DATE \_\_\_\_\_

TEMPLATE AREAS CHECKED \_\_\_\_\_

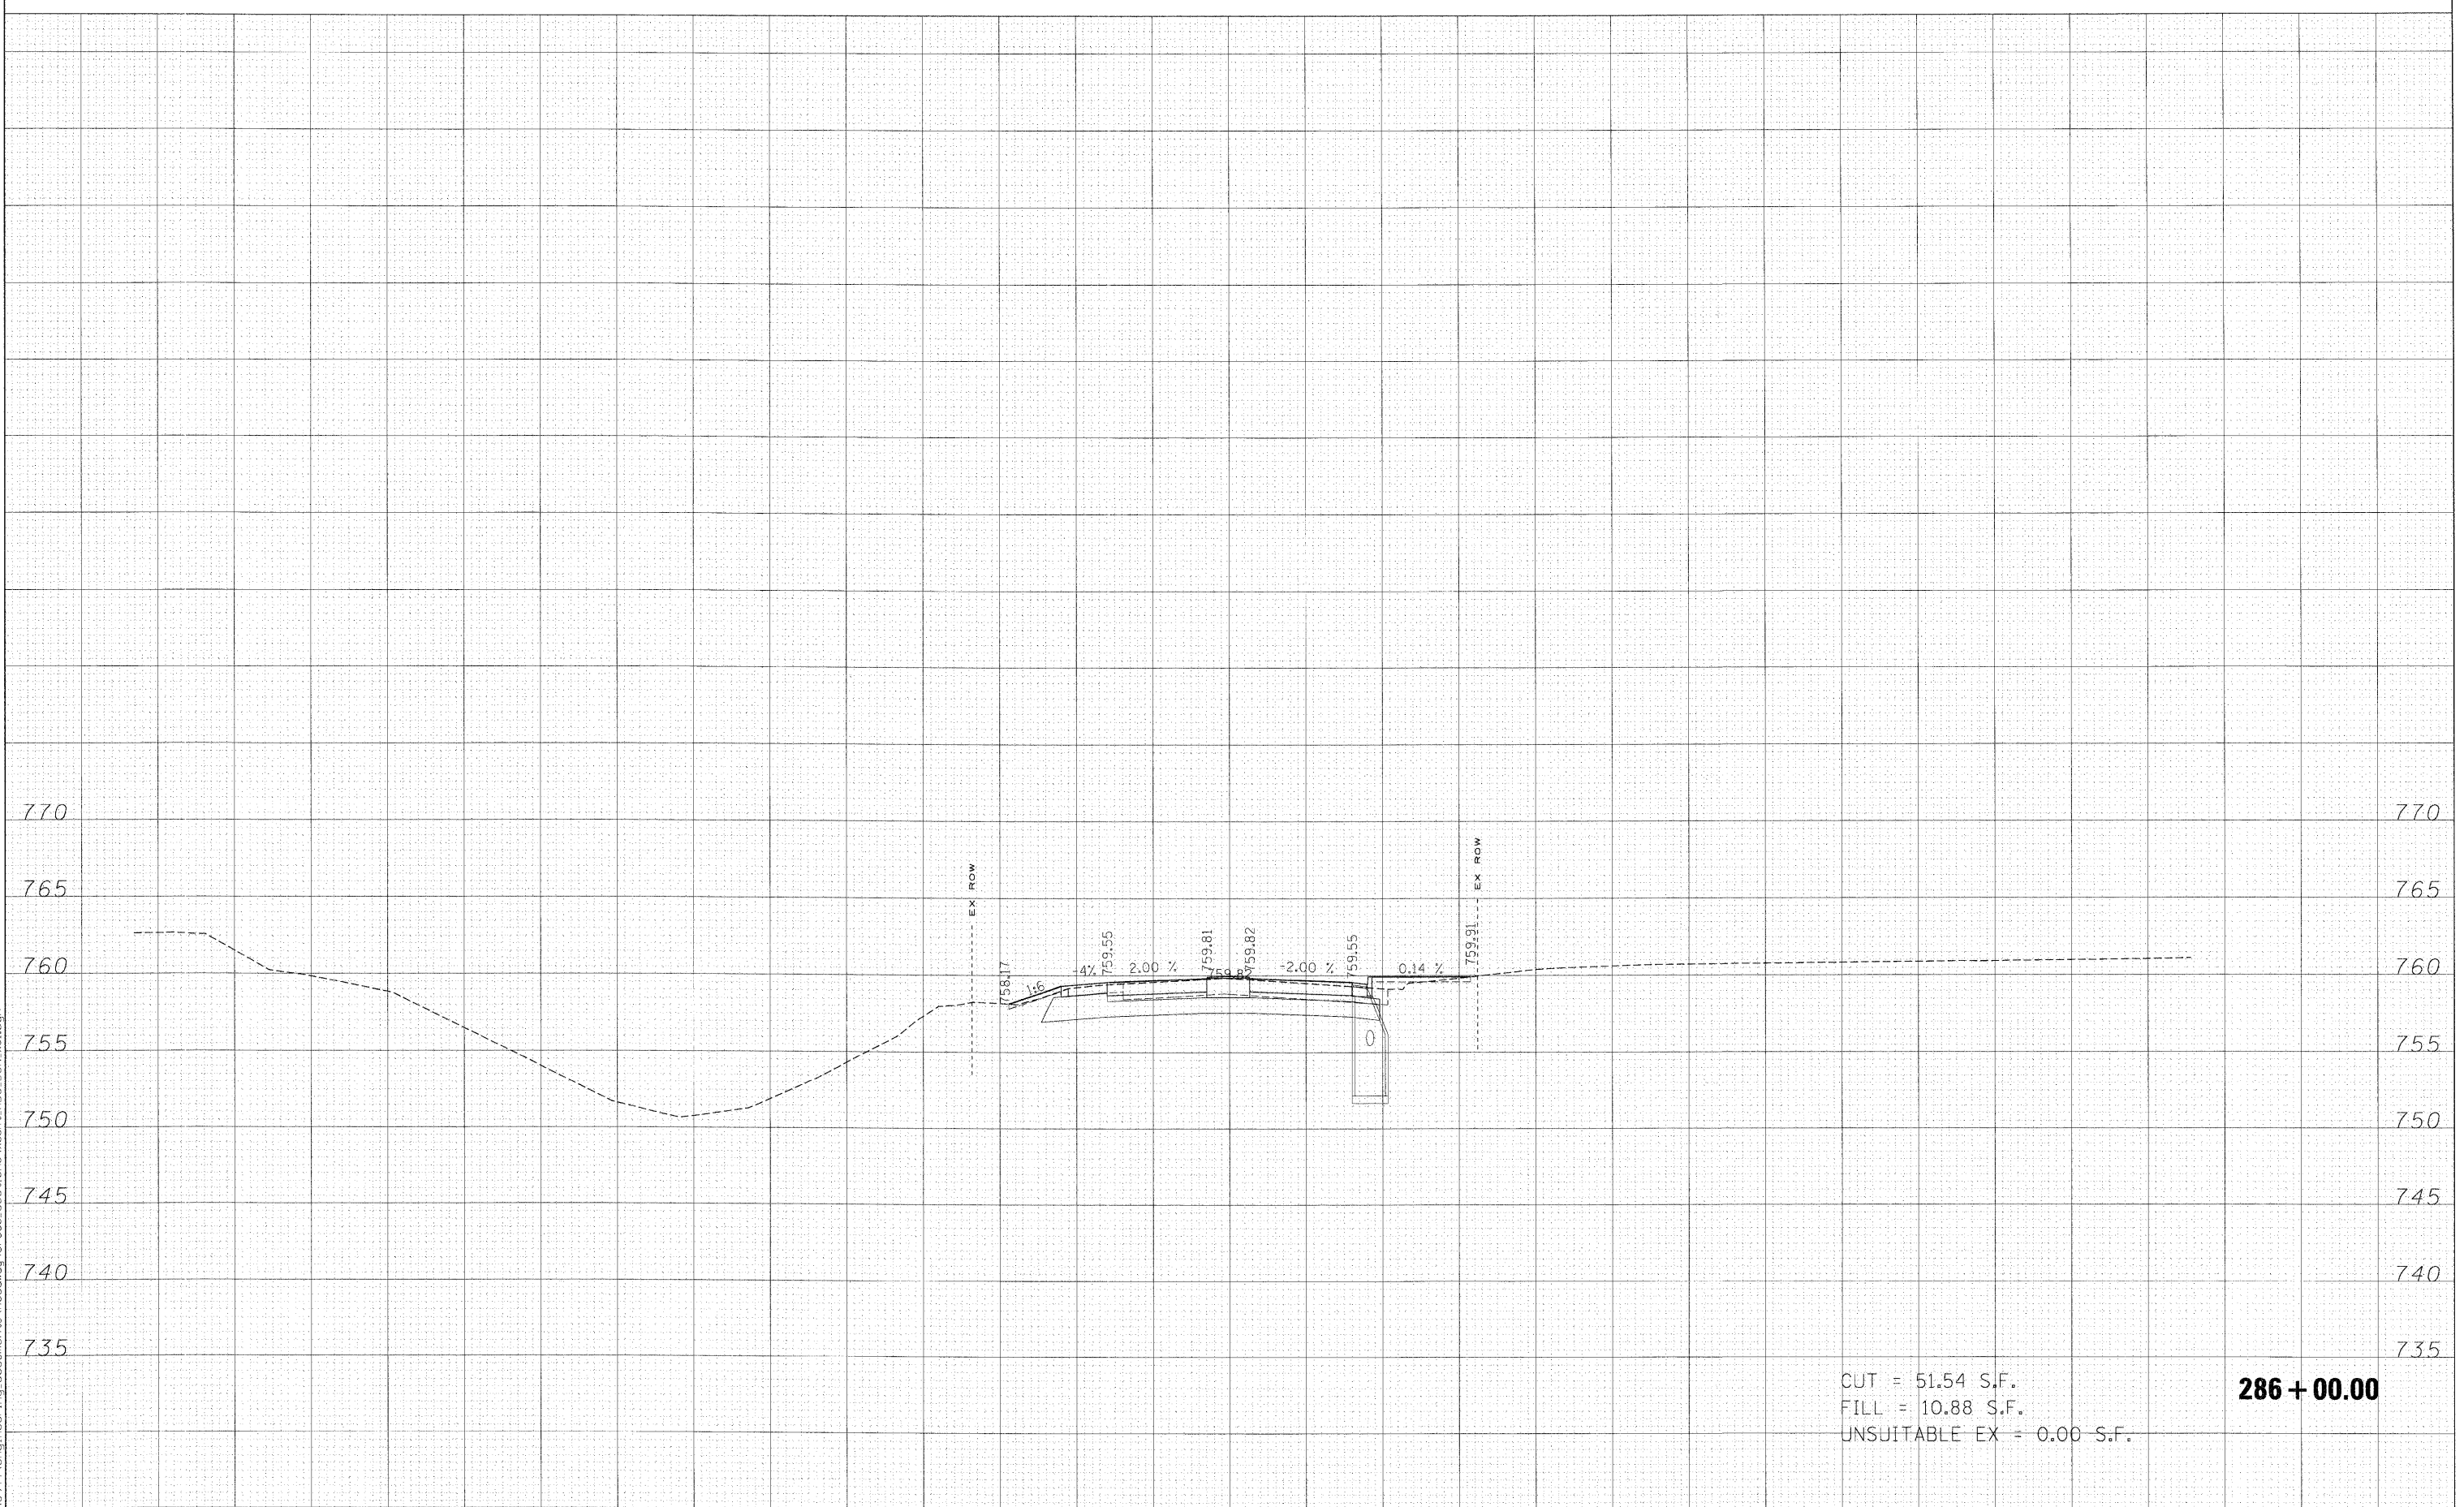

CUT = 51.54 S.F.  
 FILL = 10.88 S.F.  
 UNSUITABLE EX = 0.00 S.F.

**286 + 00.00**

FILE NAME =	USER NAME = \$USER*	DESIGNED - MAC	REVISED -	<b>KANE COUNTY DIVISION OF TRANSPORTATION</b>	<b>DUNHAM ROAD CROSS SECTIONS</b>				F.A. RTE.	SECTION	COUNTY	TOTAL SHEETS	SHEET NO.		
*FILES*	PLOT SCALE = 10.0000' / IN.	DRAWN - MAC	REVISED -		SCALE:	SHEET NO.	OF	SHEETS	STA. 286+00.00	TO STA. 286+00.00	361	06-00214-15-BR	KANE/DUPAGE	545	438
	PLOT DATE = 3/30/2009	CHECKED - JJT	REVISED -												
		DATE - 3/31/09	REVISED -												
											CONTRACT NO. 63074		ILLINOIS FED. AID PROJECT		