


DATE: \_\_\_\_\_  
 SURVEYED \_\_\_\_\_  
 SURVEY \_\_\_\_\_  
 NOTE BOOK \_\_\_\_\_  
 NO. \_\_\_\_\_  
 AREAS CHECKED \_\_\_\_\_

DATE: \_\_\_\_\_  
 SURVEYED \_\_\_\_\_  
 SURVEY \_\_\_\_\_  
 NOTE BOOK \_\_\_\_\_  
 NO. \_\_\_\_\_  
 AREAS CHECKED \_\_\_\_\_

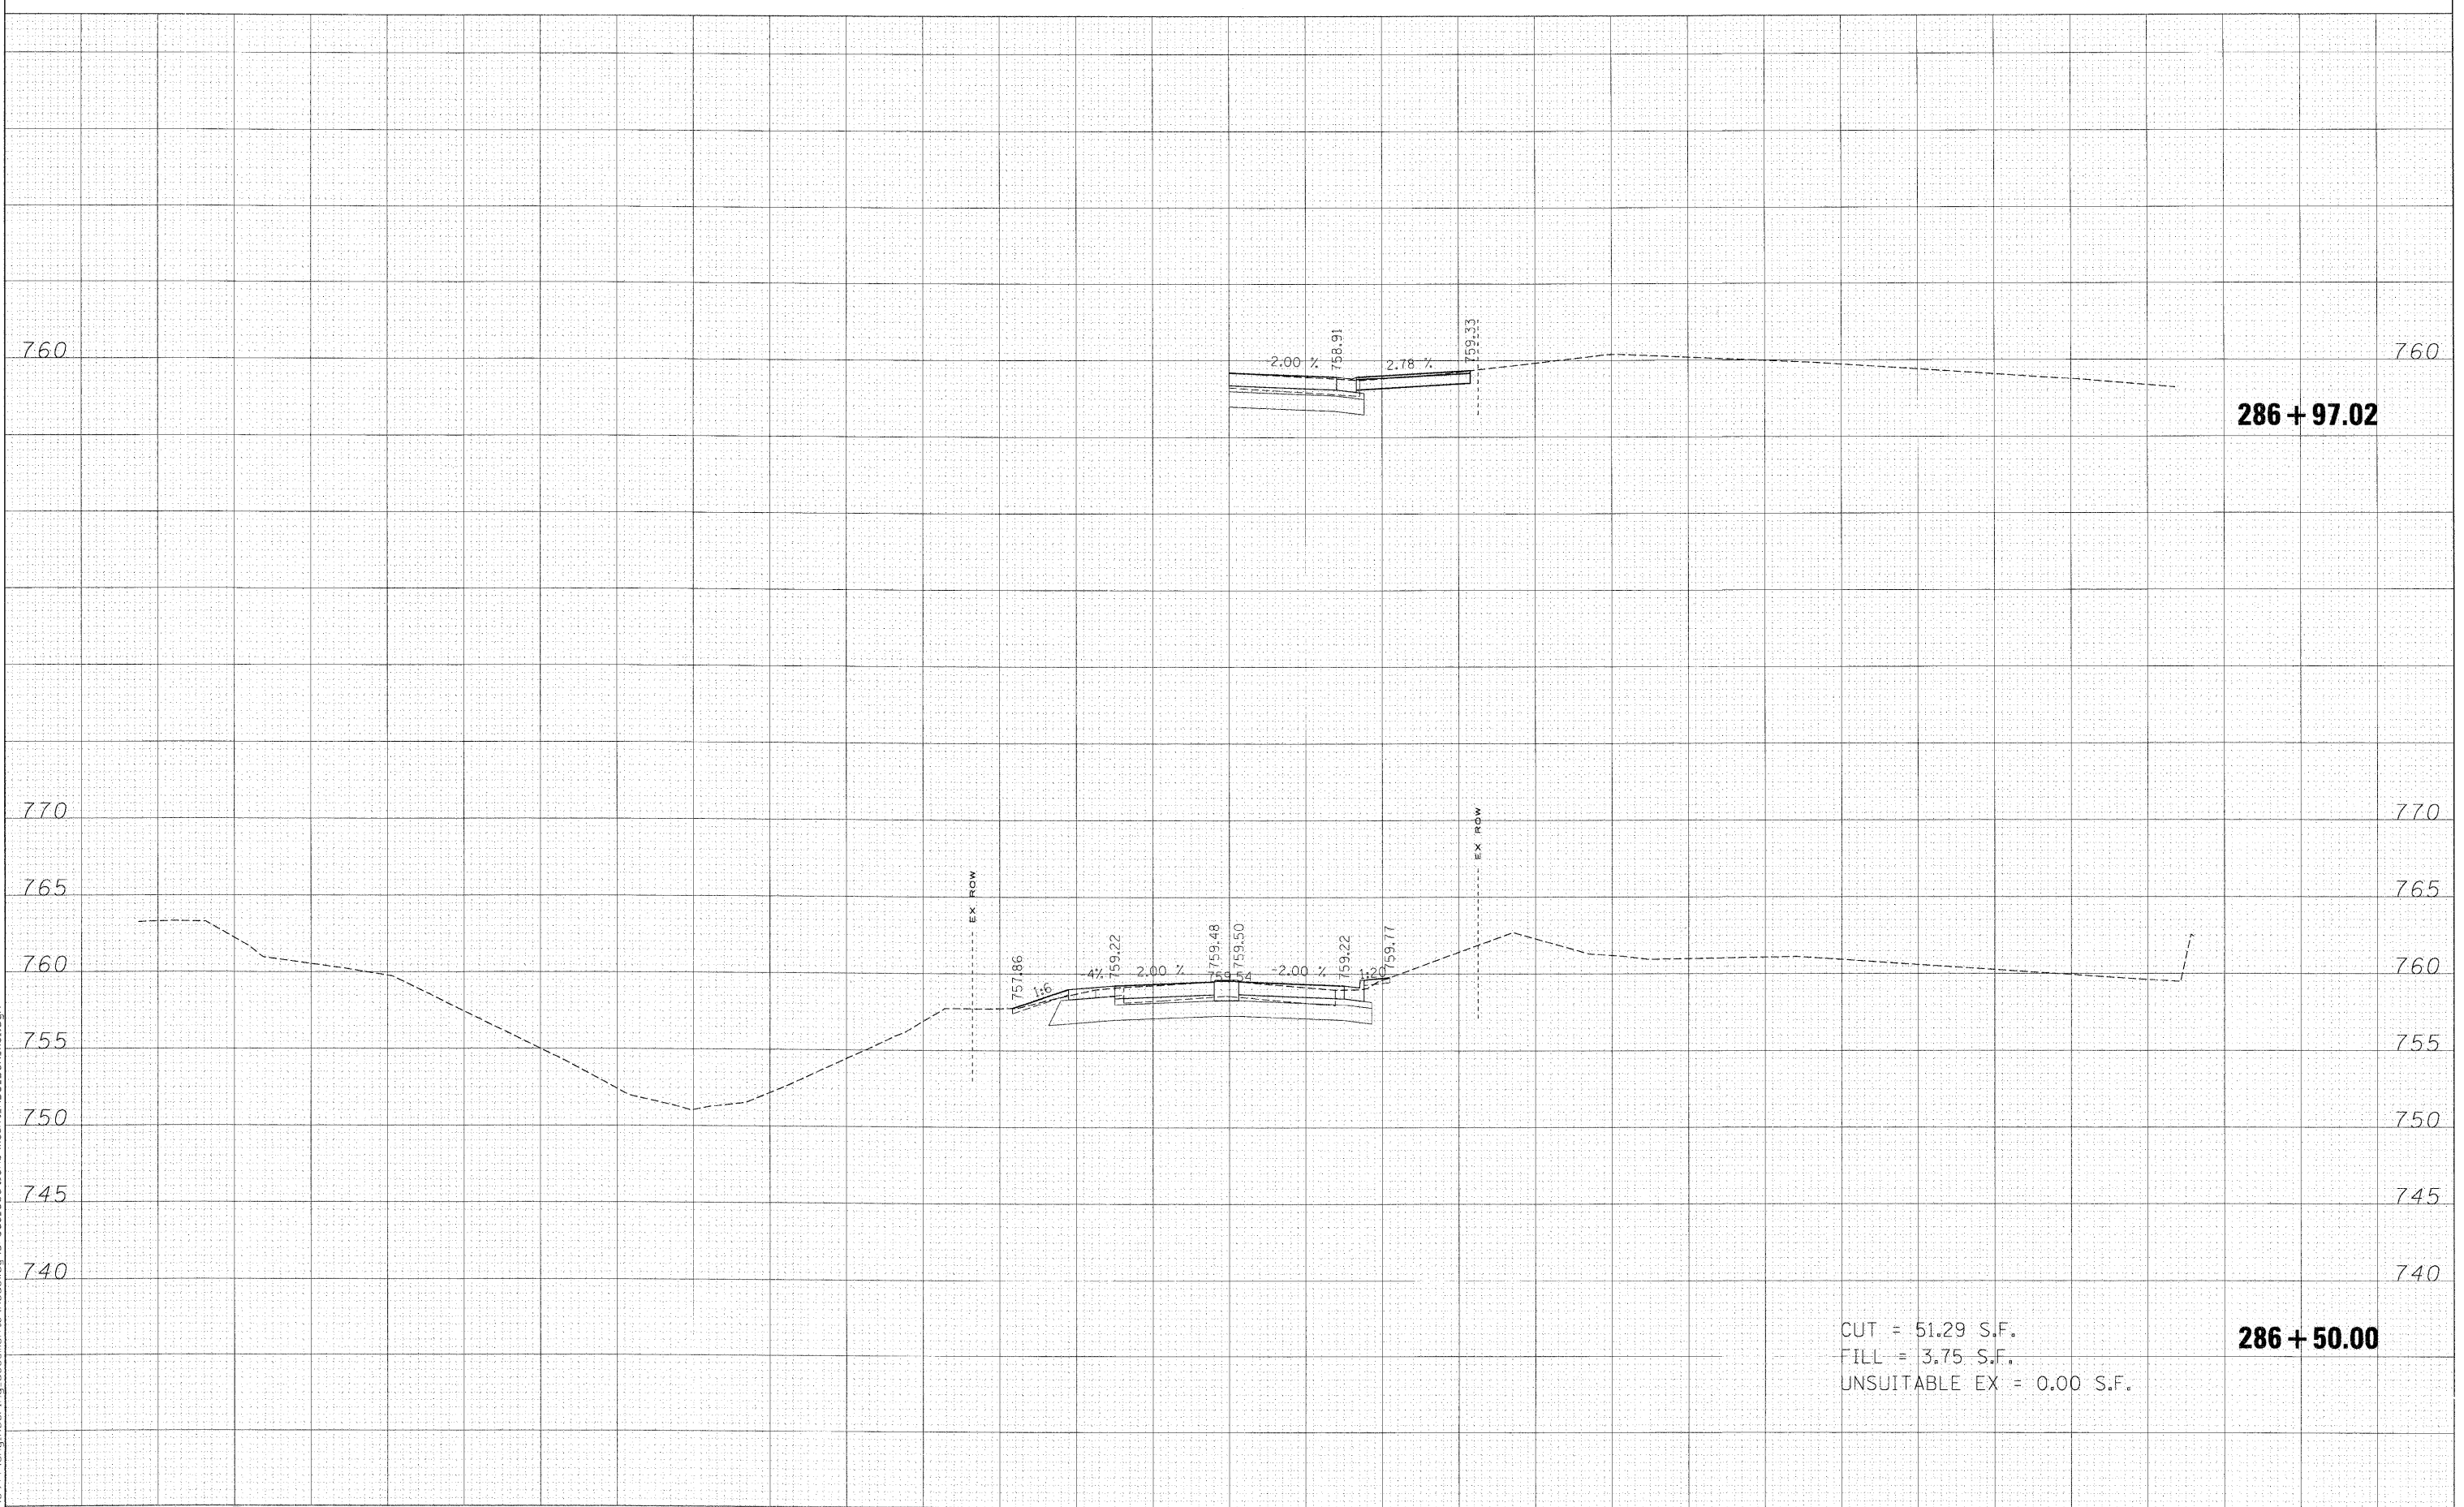

**286 + 97.02**

**286 + 50.00**

CUT = 51.29 S.F.  
 FILL = 3.75 S.F.  
 UNSUITABLE EX = 0.00 S.F.

FILE NAME =	USER NAME = *USER*	DESIGNED - MAC	REVISED -	<b>KANE COUNTY DIVISION OF TRANSPORTATION</b>	<b>DUNHAM ROAD CROSS SECTIONS</b>				F.A. RTE.	SECTION	COUNTY	TOTAL SHEETS	SHEET NO.
#FILES*		DRAWN - MAC	REVISED -		SCALE:	SHEET NO.	OF	SHEETS	STA. 286+50.00	TO STA. 286+97.02	FED. ROAD DIST. NO.	ILLINOIS	FED. AID PROJECT
		CHECKED - JJT	REVISED -										
		DATE - 3/31/09	REVISED -										

361	06-00214-15-BR	KANE/DUPAGE	545	439
CONTRACT NO. 63074				