


DATE	
BY	
FINAL SURVEY	SURVEYED
NOTE BOOK	PLOTTED
NO.	AREAS CHECKED

DATE	
BY	
ORIGINAL SURVEY	SURVEYED
NOTE BOOK	PLOTTED
NO.	AREAS CHECKED

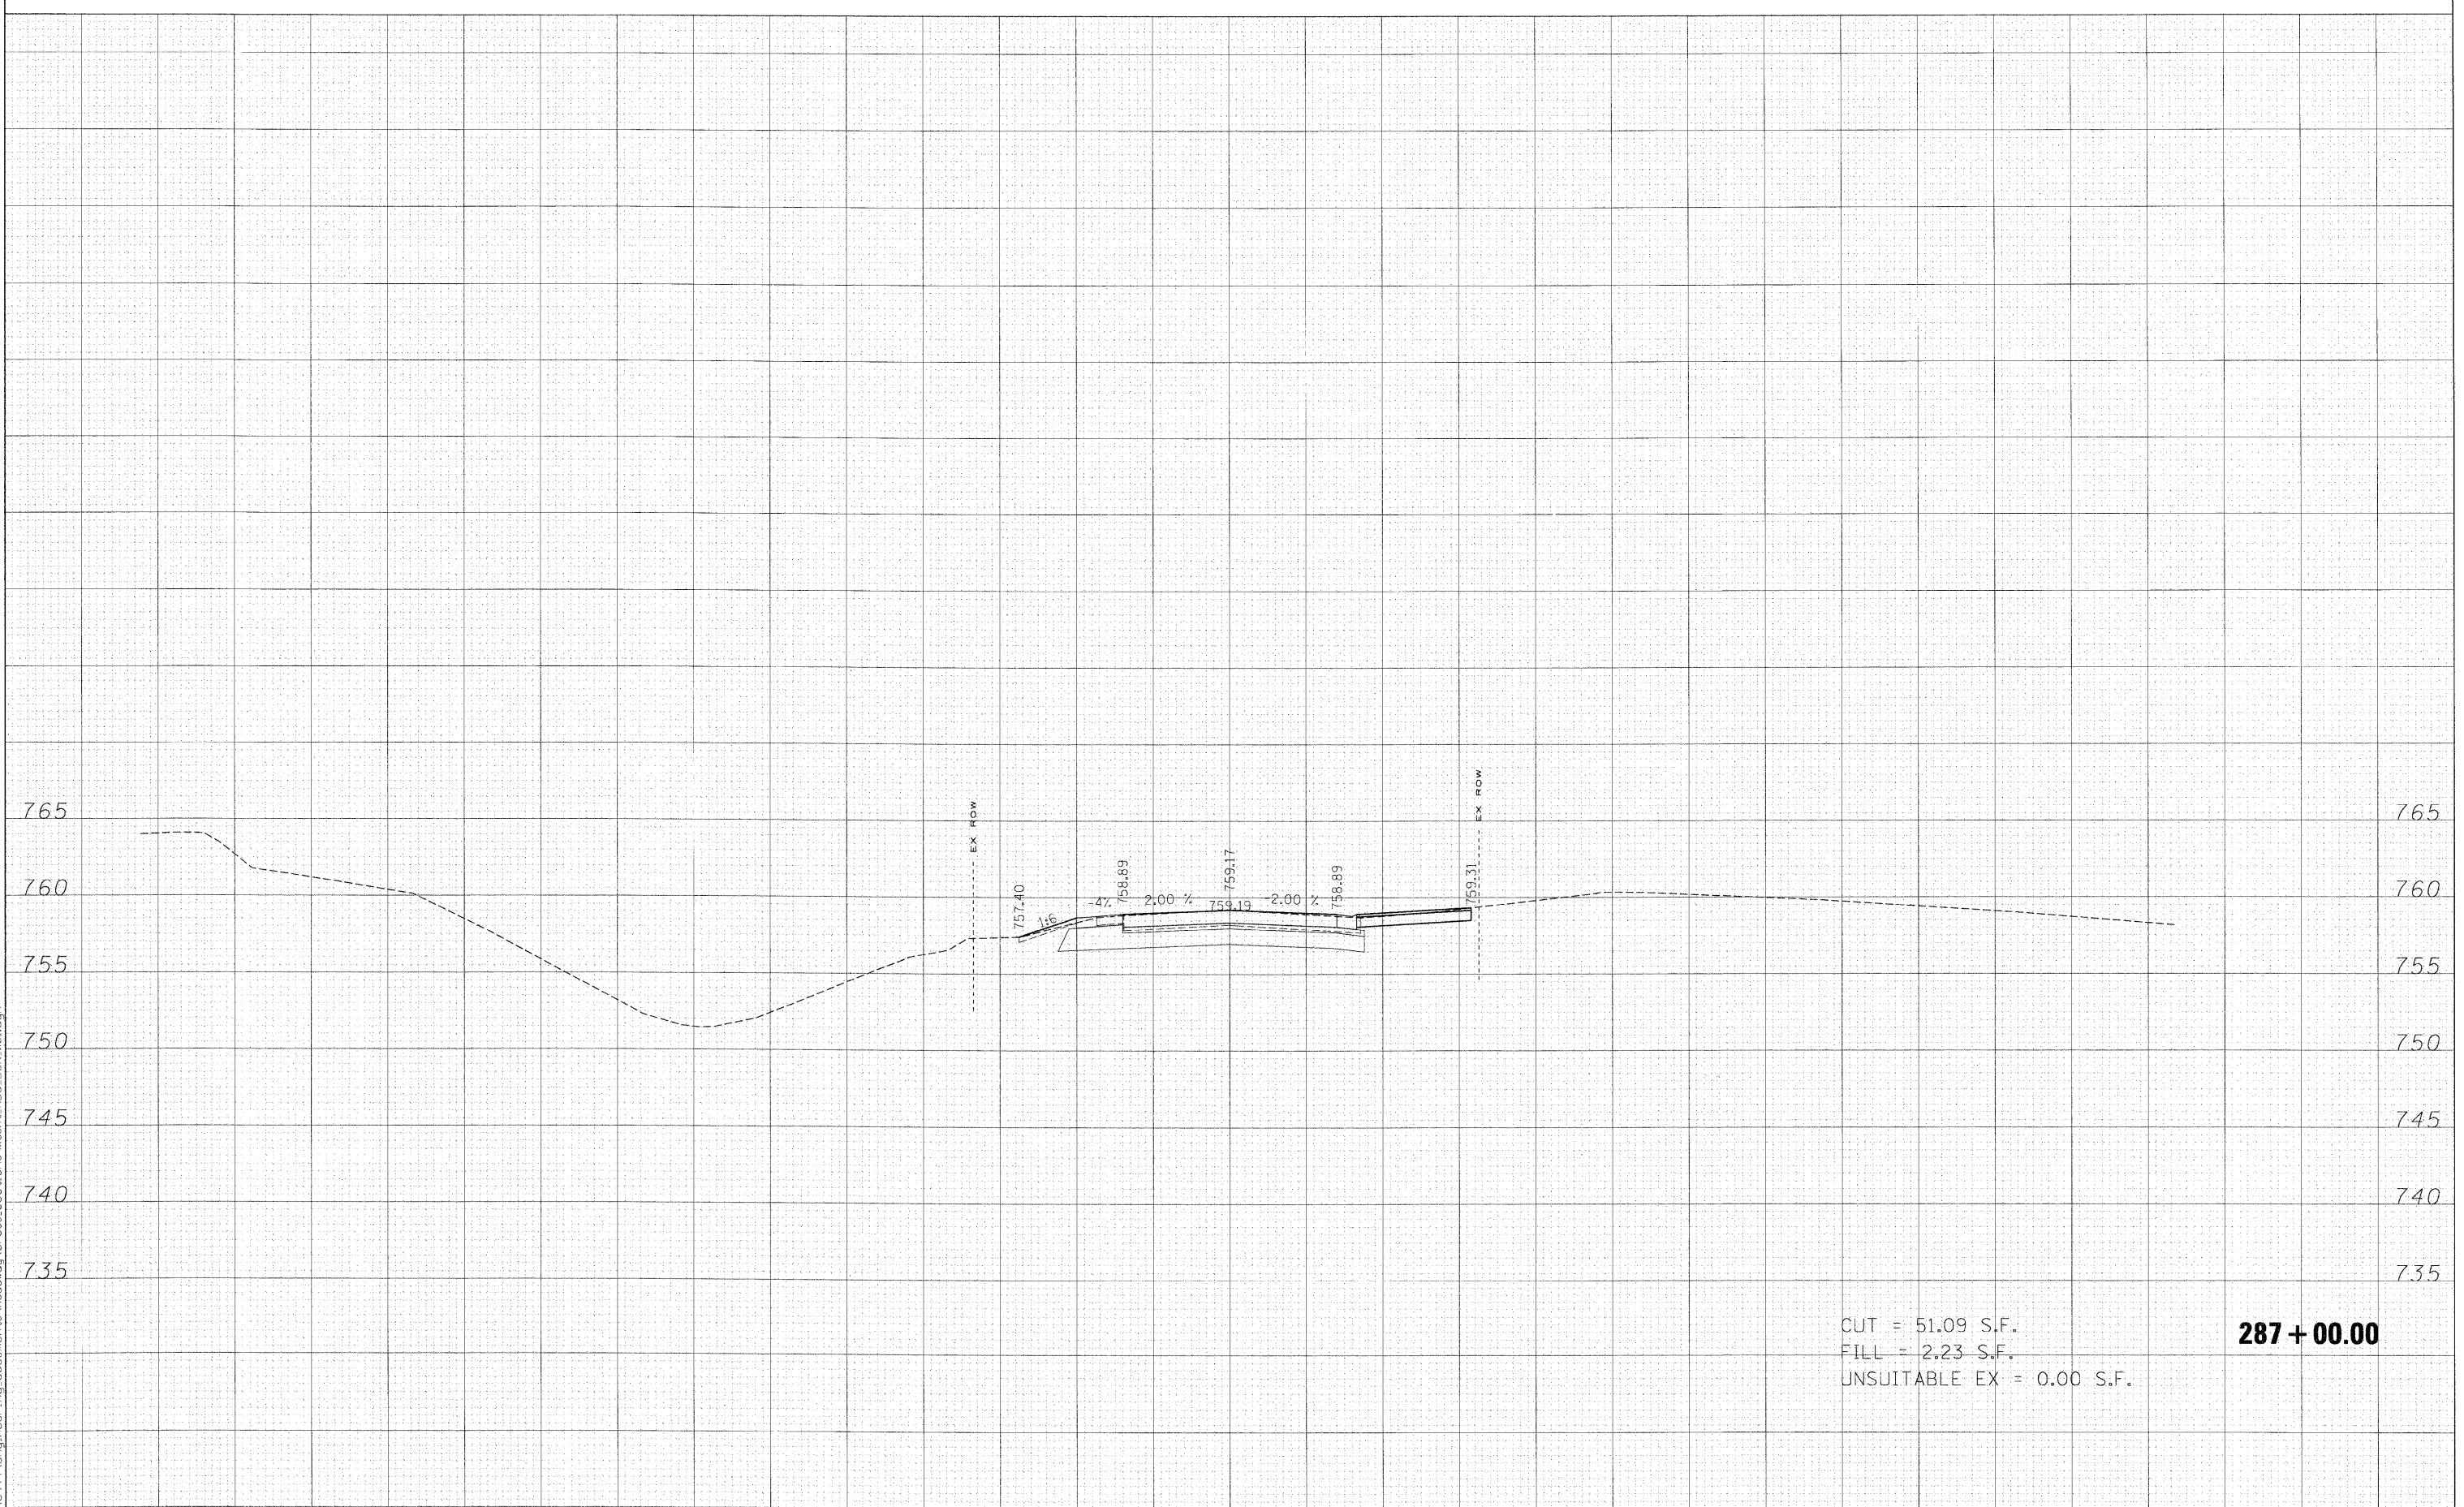

CUT = 51.09 S.F.  
 FILL = 2.23 S.F.  
 UNSUITABLE EX = 0.00 S.F.

**287+00.00**

FILE NAME =	USER NAME = #USER#	DESIGNED - MAC	REVISED -	<b>KANE COUNTY DIVISION OF TRANSPORTATION</b>	<b>DUNHAM ROAD CROSS SECTIONS</b>				F.A. RTE.	SECTION	COUNTY	TOTAL SHEETS	SHEET NO.
#FILES#		DRAWN - MAC	REVISED -		361	06-00214-15-BR	KANE/DUPAGE	545	440				
	PLOT SCALE = 10.0000' / IN.	CHECKED - JJT	REVISED -		SCALE: SHEET NO. OF SHEETS STA. 287+00.00 TO STA. 287+00.00				CONTRACT NO. 63074				
	PLOT DATE = 3/30/2009	DATE - 3/31/09	REVISED -		FED. ROAD DIST. NO. ILLINOIS FED. AID PROJECT								