


FINAL	SURVEYED
NOTE BOOK	PLANT
NO.	TEMP.
	AREAS
	CHECKED

ORIGINAL	SURVEYED
NOTE BOOK	PLANT
NO.	TEMP.
	AREAS
	CHECKED

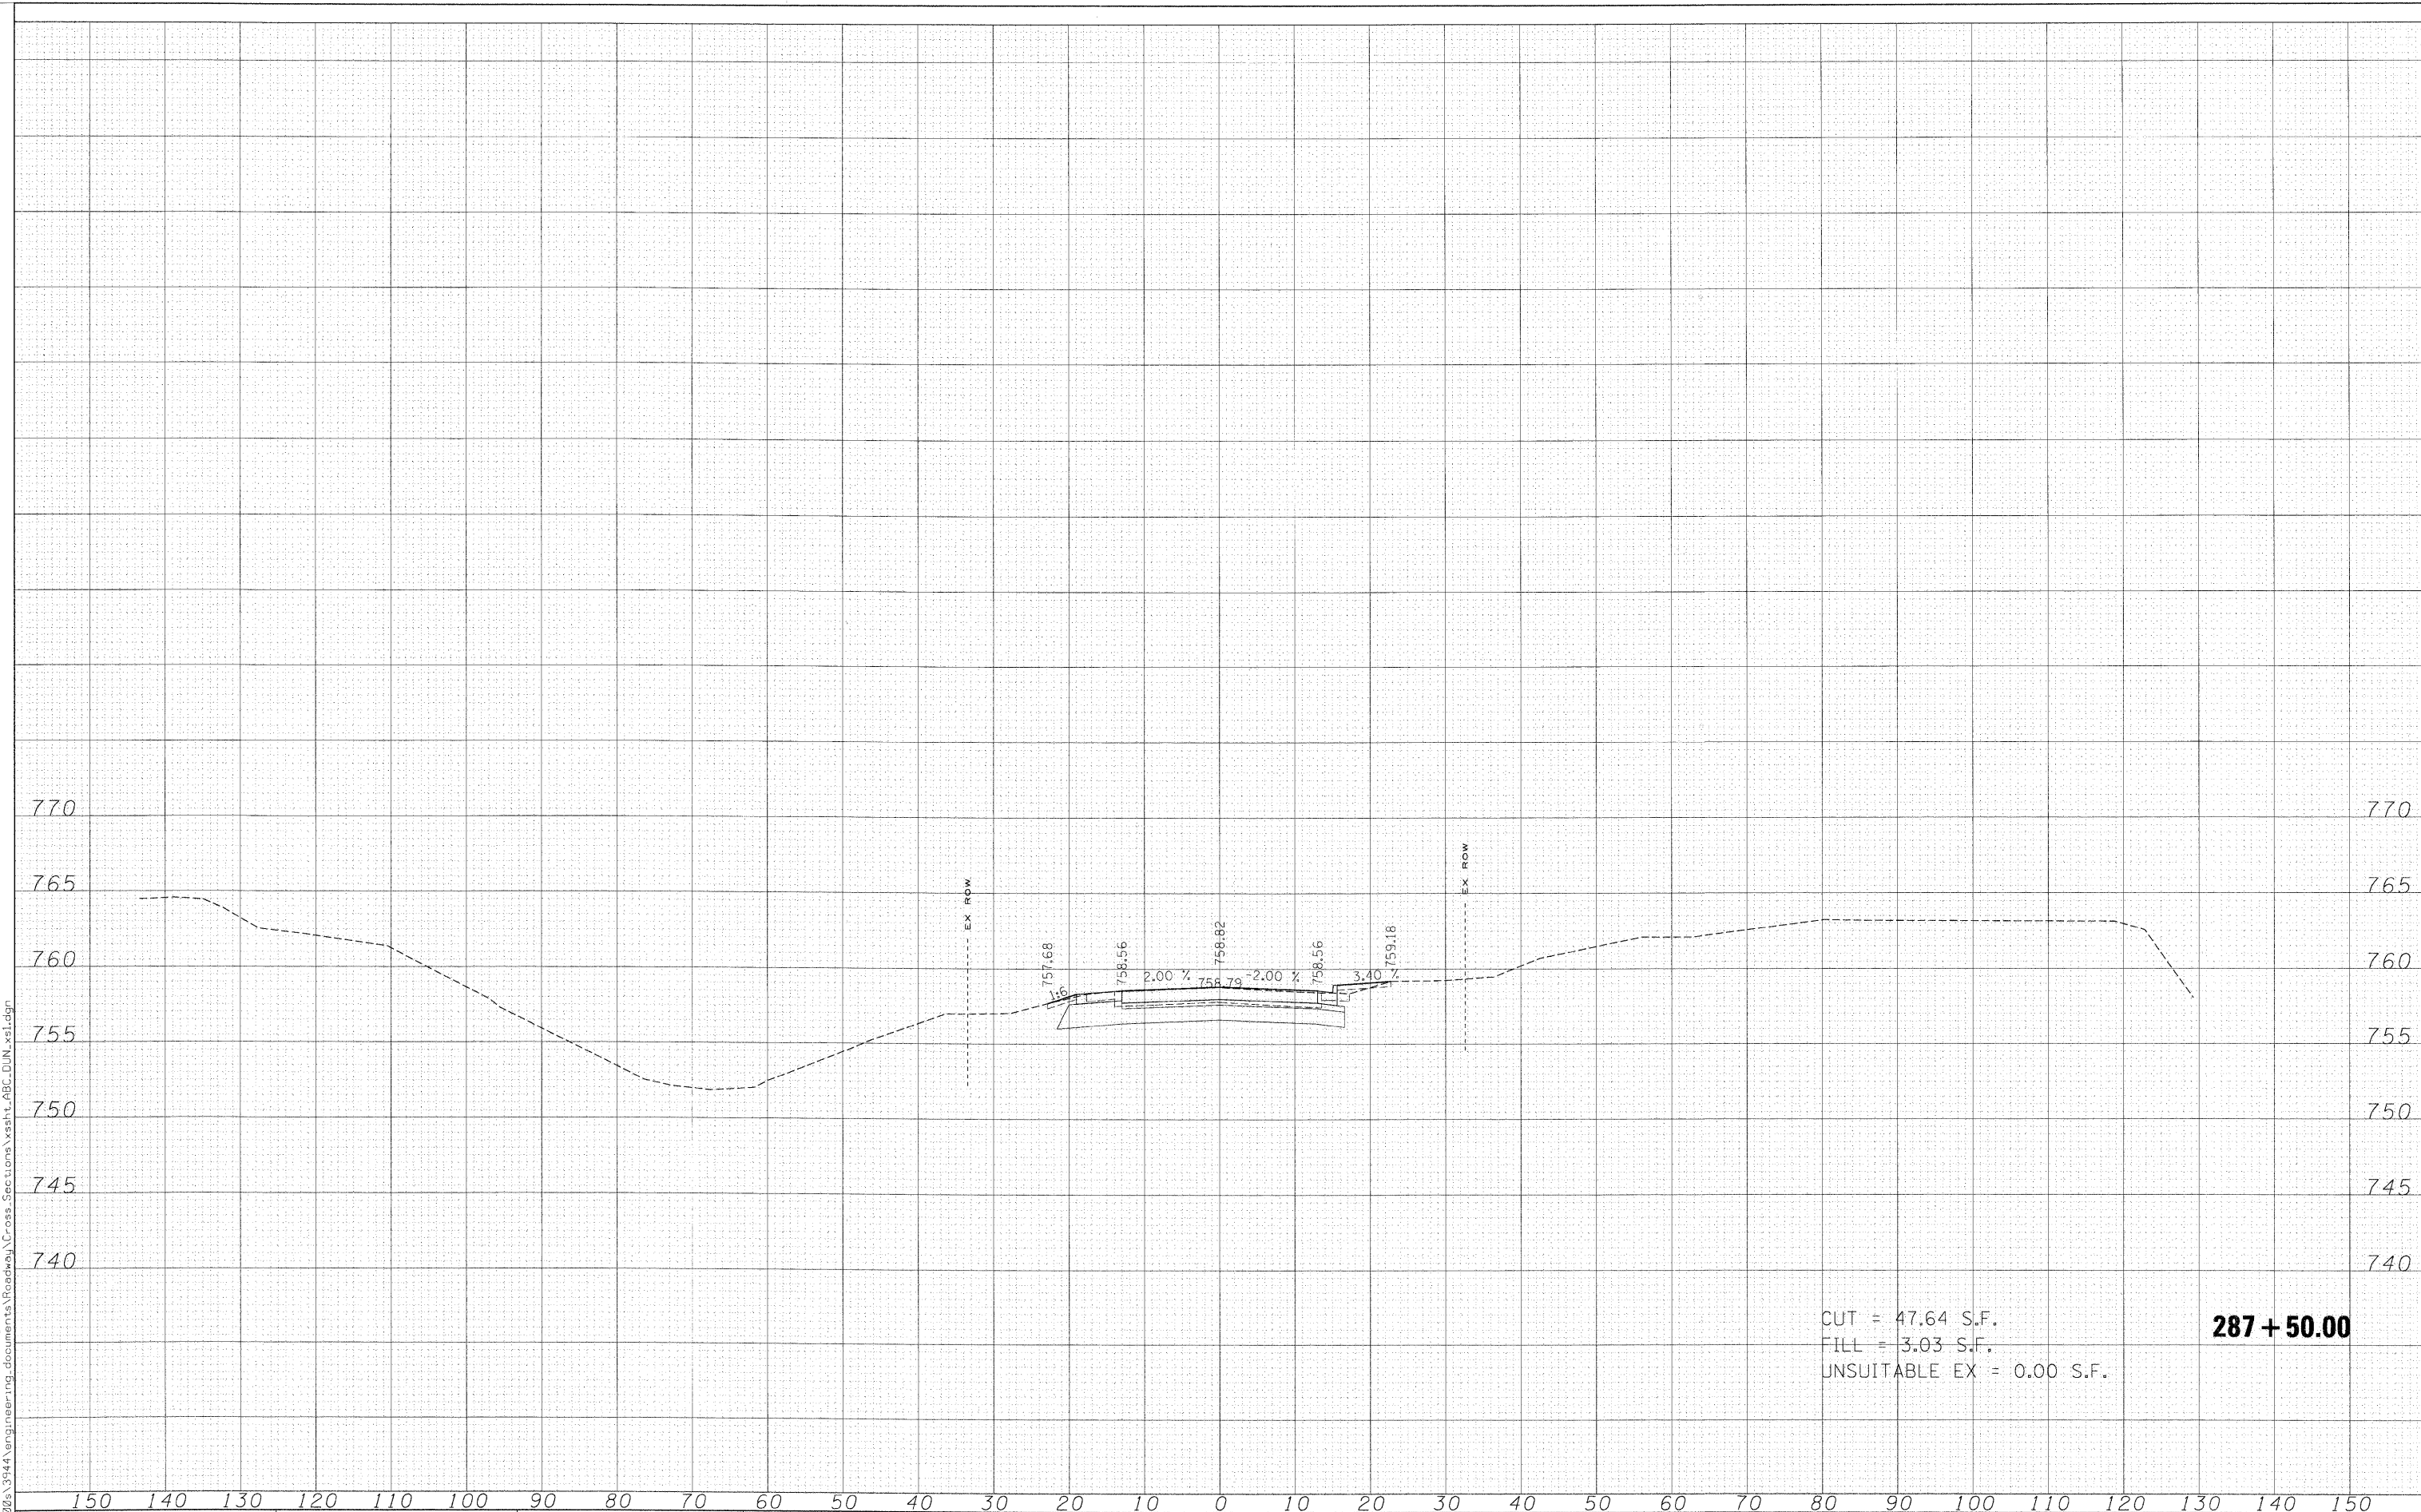

CUT = 47.64 S.F.
 FILL = 3.03 S.F.
 UNSUITABLE EX = 0.00 S.F.

287 + 50.00

FILE NAME =	USER NAME = *USER*	DESIGNED - MAC	REVISED -	KANE COUNTY DIVISION OF TRANSPORTATION	DUNHAM ROAD CROSS SECTIONS				F.A. RTE.	SECTION	COUNTY	TOTAL SHEETS	SHEET NO.
FILES		DRAWN - MAC	REVISED -		361	06-00214-15-BR	KANE/DUPAGE	545	441				
		CHECKED - JJT	REVISED -		SCALE: SHEET NO. OF SHEETS STA. 287+50.00 TO STA. 287+50.00				FED. ROAD DIST. NO. ILLINOIS FED. AID PROJECT				
		DATE - 3/31/09	REVISED -		CONTRACT NO. 63074								