


TOTAL SURVEYED	_____
SURVEY PLOTTED	_____
NOTE BOOK AREAS CHECKED	_____
NO.	_____

ORIGINAL SURVEY	_____
SURVEY PLOTTED	_____
NOTE BOOK AREAS CHECKED	_____
NO.	_____

x:\31300s\3944\engineering\documents\Roadway\Cross Sections\ssstf.ABC.STN\_xsi.dgn

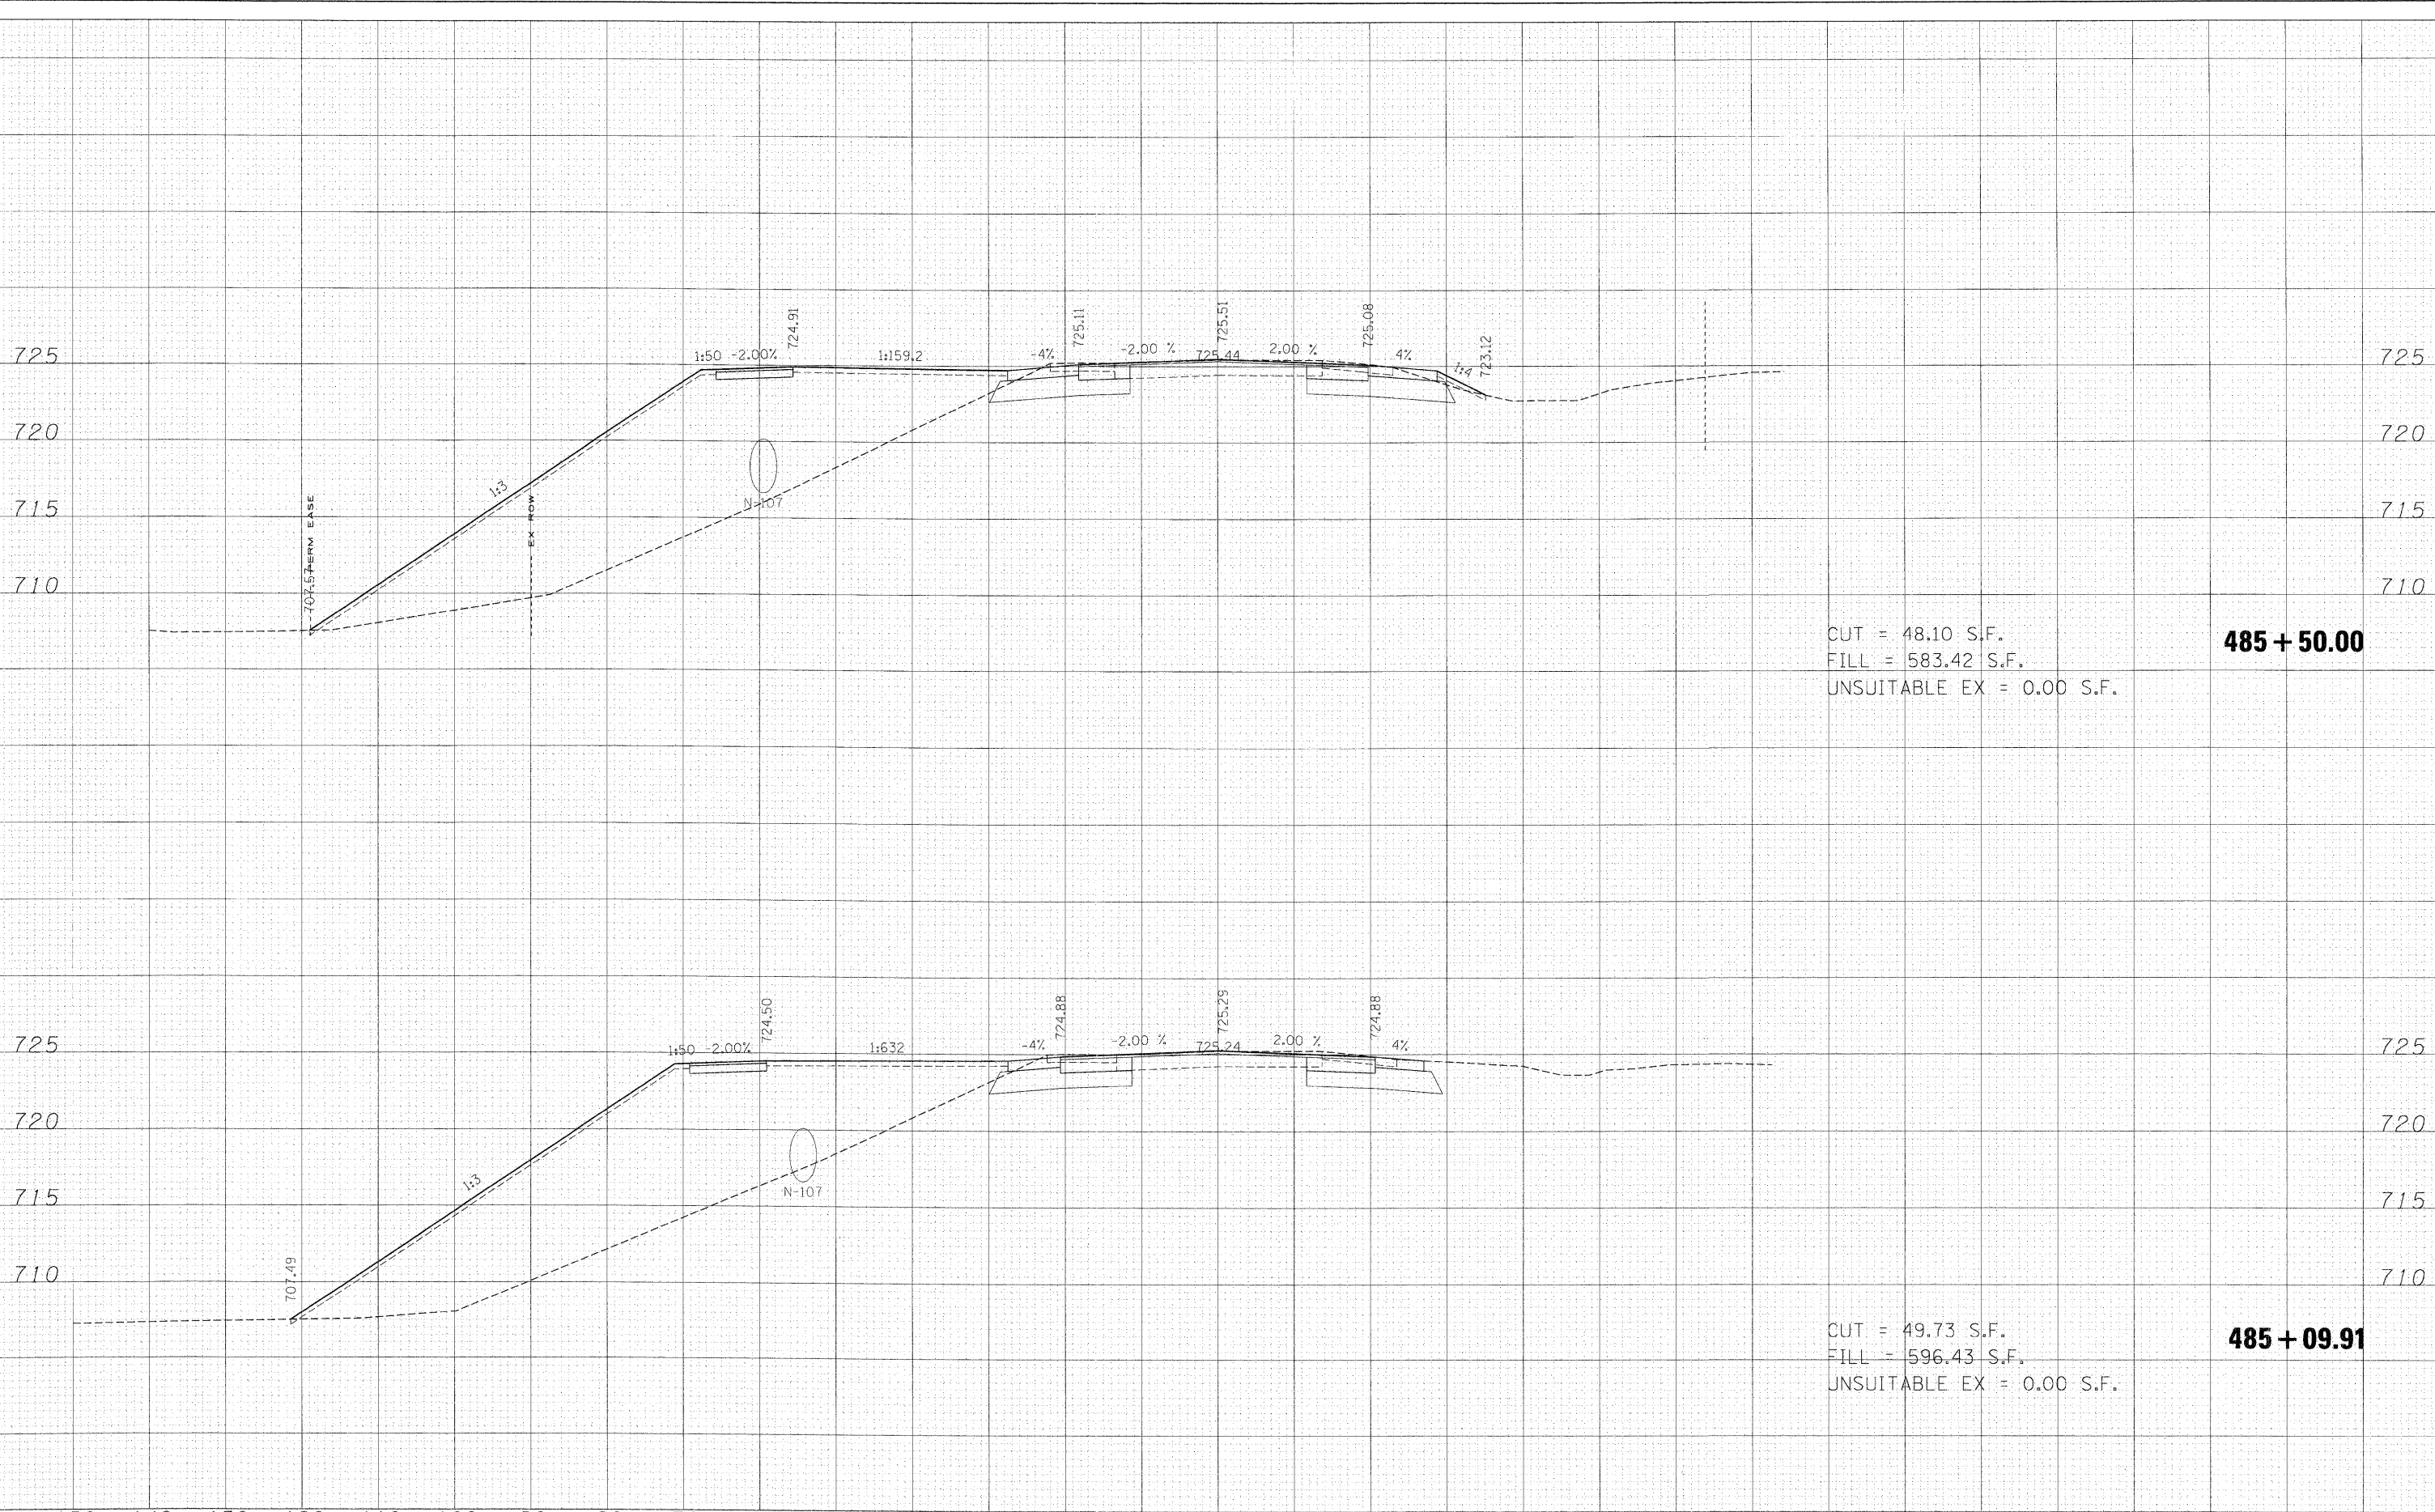

CUT = 48.10 S.F.  
 FILL = 583.42 S.F.  
 UNSUITABLE EX = 0.00 S.F.  
**485 + 50.00**

CUT = 49.73 S.F.  
 FILL = 596.43 S.F.  
 UNSUITABLE EX = 0.00 S.F.  
**485 + 09.91**

FILE NAME =	USER NAME = *USER*	DESIGNED - MAC	REVISED -	<b>KANE COUNTY</b> <b>DIVISION OF TRANSPORTATION</b>	<b>STEARNS ROAD CROSS SECTIONS</b>			F.A. RTE.	SECTION	COUNTY	TOTAL SHEETS	SHEET NO.	
#FILES#		DRAWN - MAC	REVISED -		SCALE:	SHEET NO.	OF	SHEETS	361	06-00214-15-BR	KANE/DUPAGE	545	443
		CHECKED - JJT	REVISED -		STA. 485+09.91	TO STA. 485+50.00	CONTRACT NO. 63074						
		DATE - 3/31/09	REVISED -		FED. ROAD DIST. NO. ILLINOIS FED. AID PROJECT								