


DATE	
FINAL SURVEY	SURVEYED
NOTE BOOK	PLOTTED
NO.	AREAS CHECKED

DATE	
ORIGINAL SURVEY	SURVEYED
NOTE BOOK	PLOTTED
NO.	AREAS CHECKED

x:\3940s\3944\engineering\documents\Roadway\Cross-Sections\ssht.ABC.STN.xls.dgn

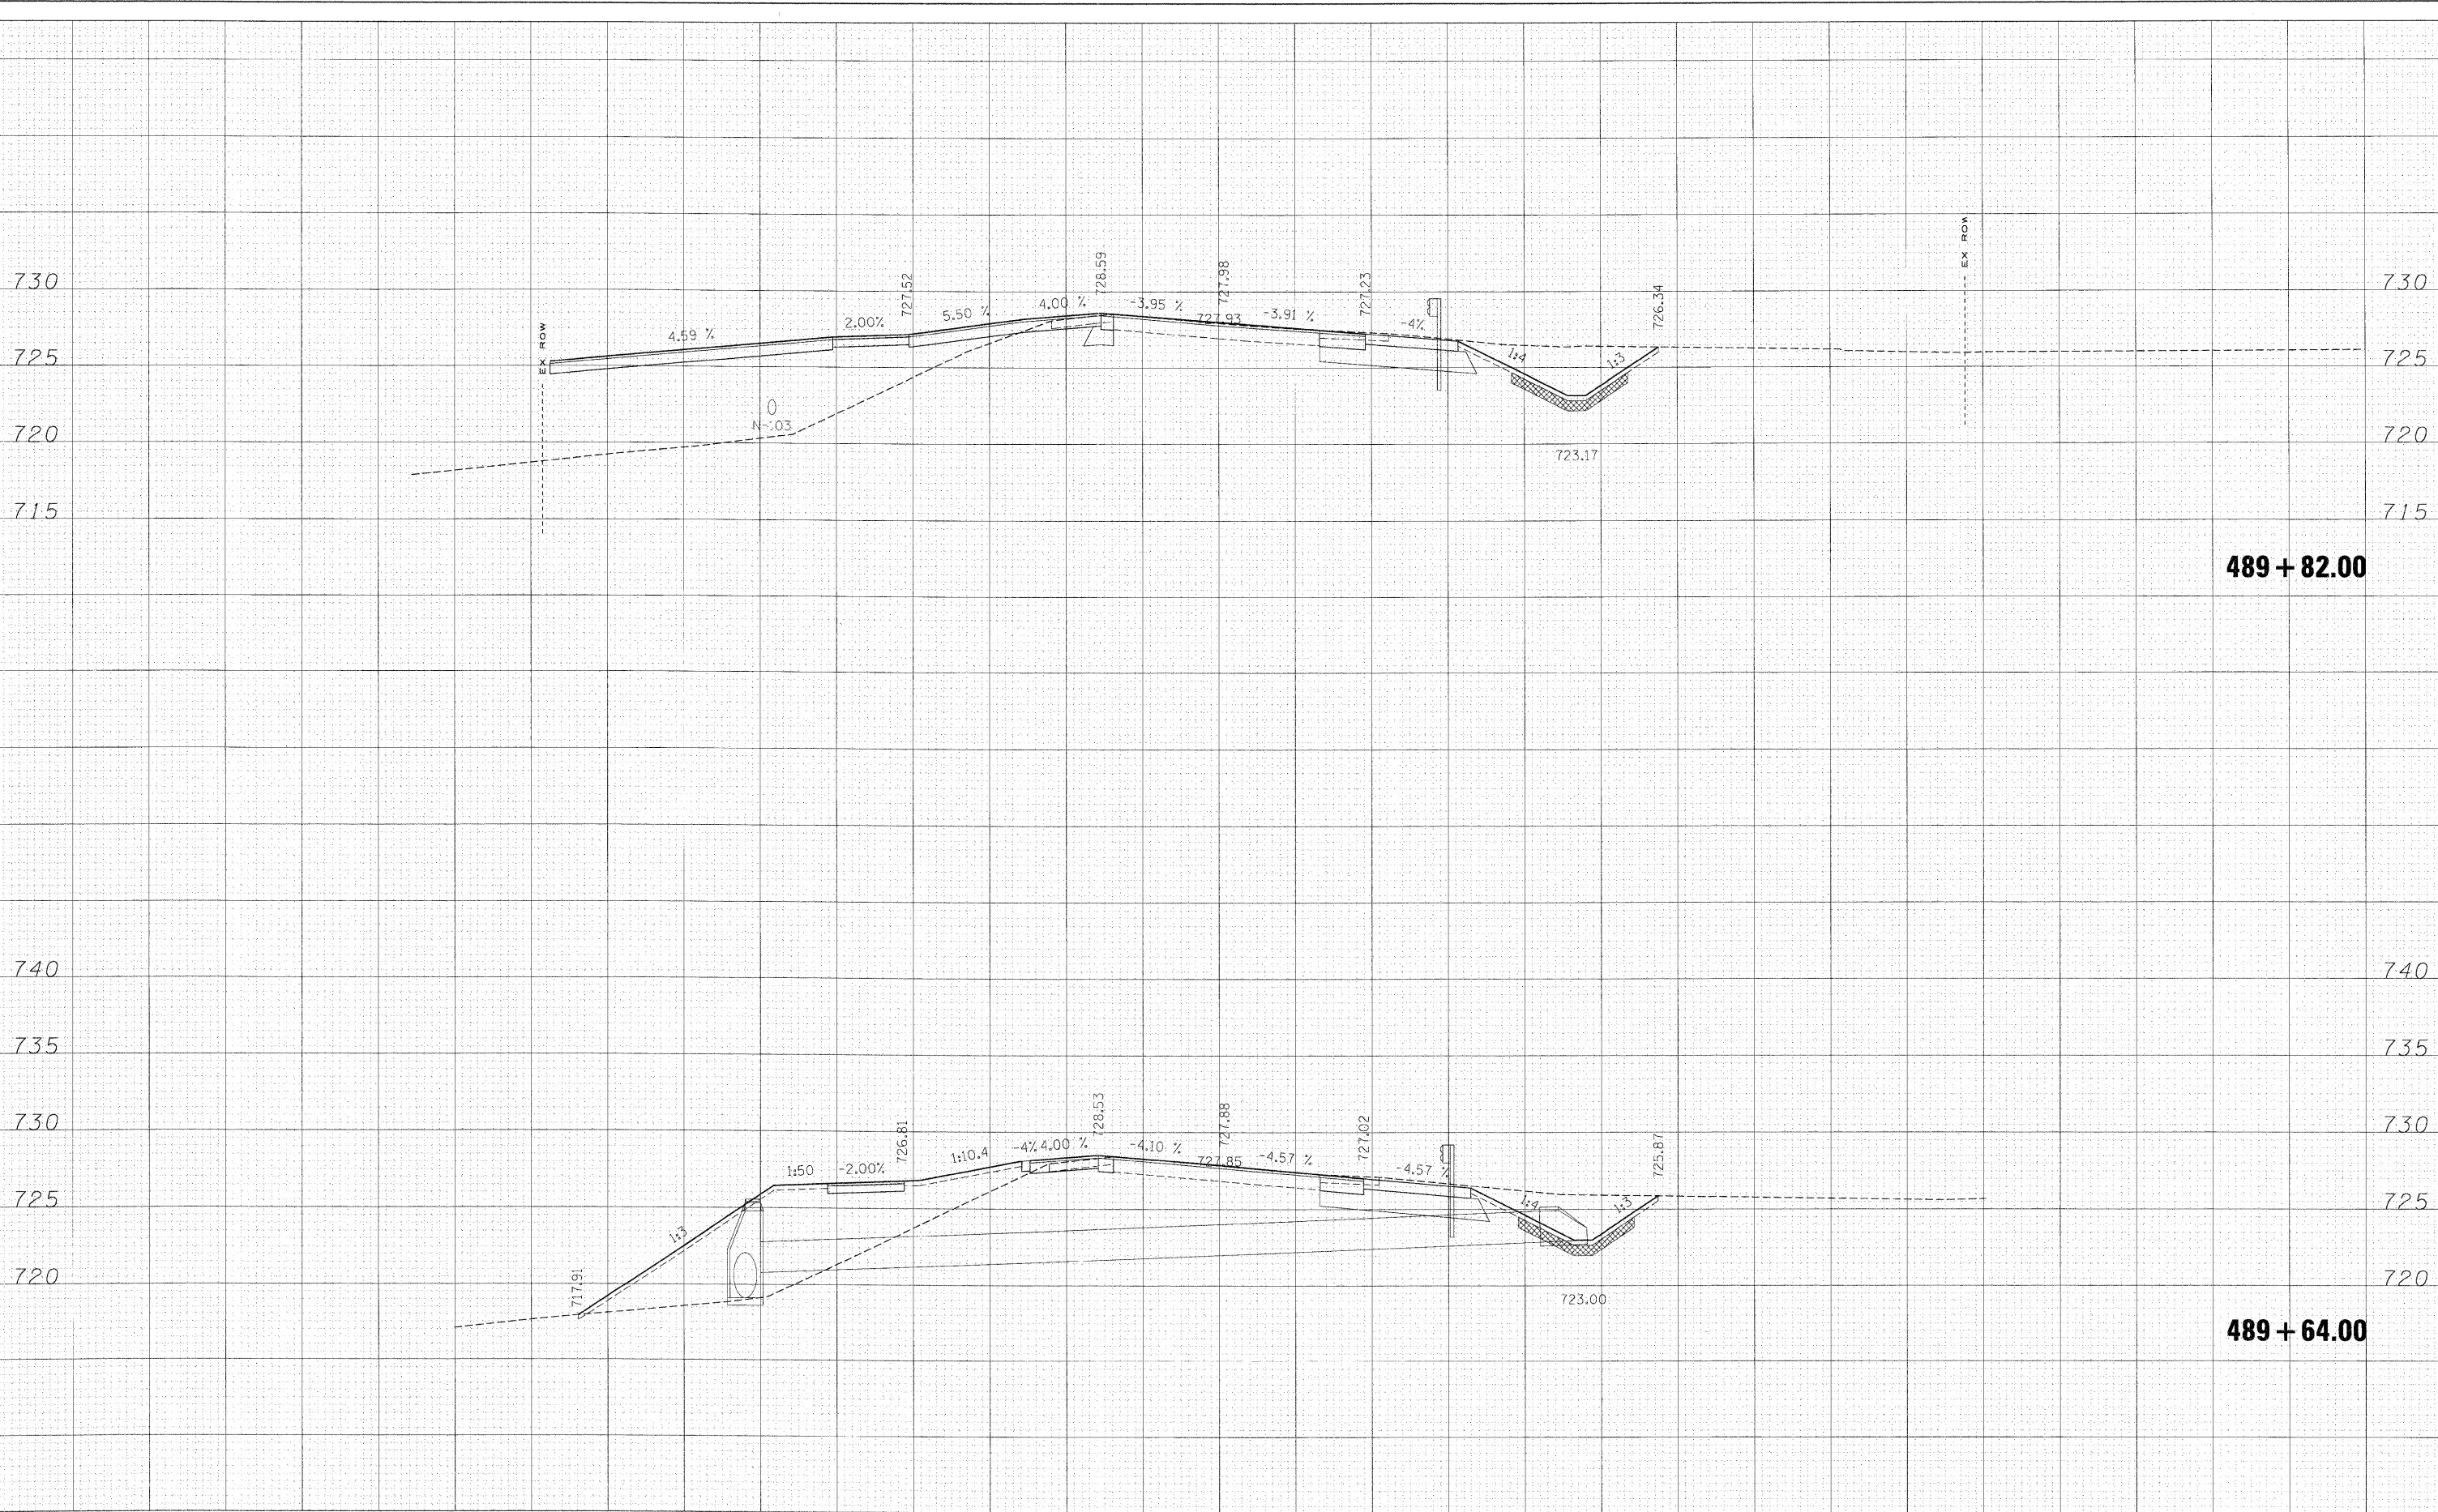

489 + 82.00

489 + 64.00

FILE NAME	USER NAME	DESIGNED	REVISED	KANE COUNTY DIVISION OF TRANSPORTATION		STEARNS ROAD CROSS SECTIONS		F.A. RTE.	SECTION	COUNTY	TOTAL SHEETS	SHEET NO.
x:\3940s\3944\engineering\documents\Roadway\Cross-Sections\ssht.ABC.STN.xls.dgn	*USER*	- MAC	-					361	06-00214-15-BR	KANE/DUPAGE	545	448
#FILES#		DRAWN	REVISED					CONTRACT NO. 63074				
		- JJT	-					FED. ROAD DIST. NO. ILLINOIS FED. AID PROJECT				
		CHECKED	REVISED					SCALE: SHEET NO. OF SHEETS STA. 489+64.00 TO STA. 489+82.00				
		-	-									
		DATE	REVISED									
		- 3/31/09	-									