


DATE: _____
 SURVEYED BY: _____
 CHECKED BY: _____
 NOTE BOOK NO.: _____
 ORIGINAL SURVEY NO.: _____
 SURVEYED BY: _____
 CHECKED BY: _____
 NOTE BOOK NO.: _____
 ORIGINAL SURVEY NO.: _____

DATE: _____
 SURVEYED BY: _____
 CHECKED BY: _____
 NOTE BOOK NO.: _____
 ORIGINAL SURVEY NO.: _____
 SURVEYED BY: _____
 CHECKED BY: _____
 NOTE BOOK NO.: _____
 ORIGINAL SURVEY NO.: _____

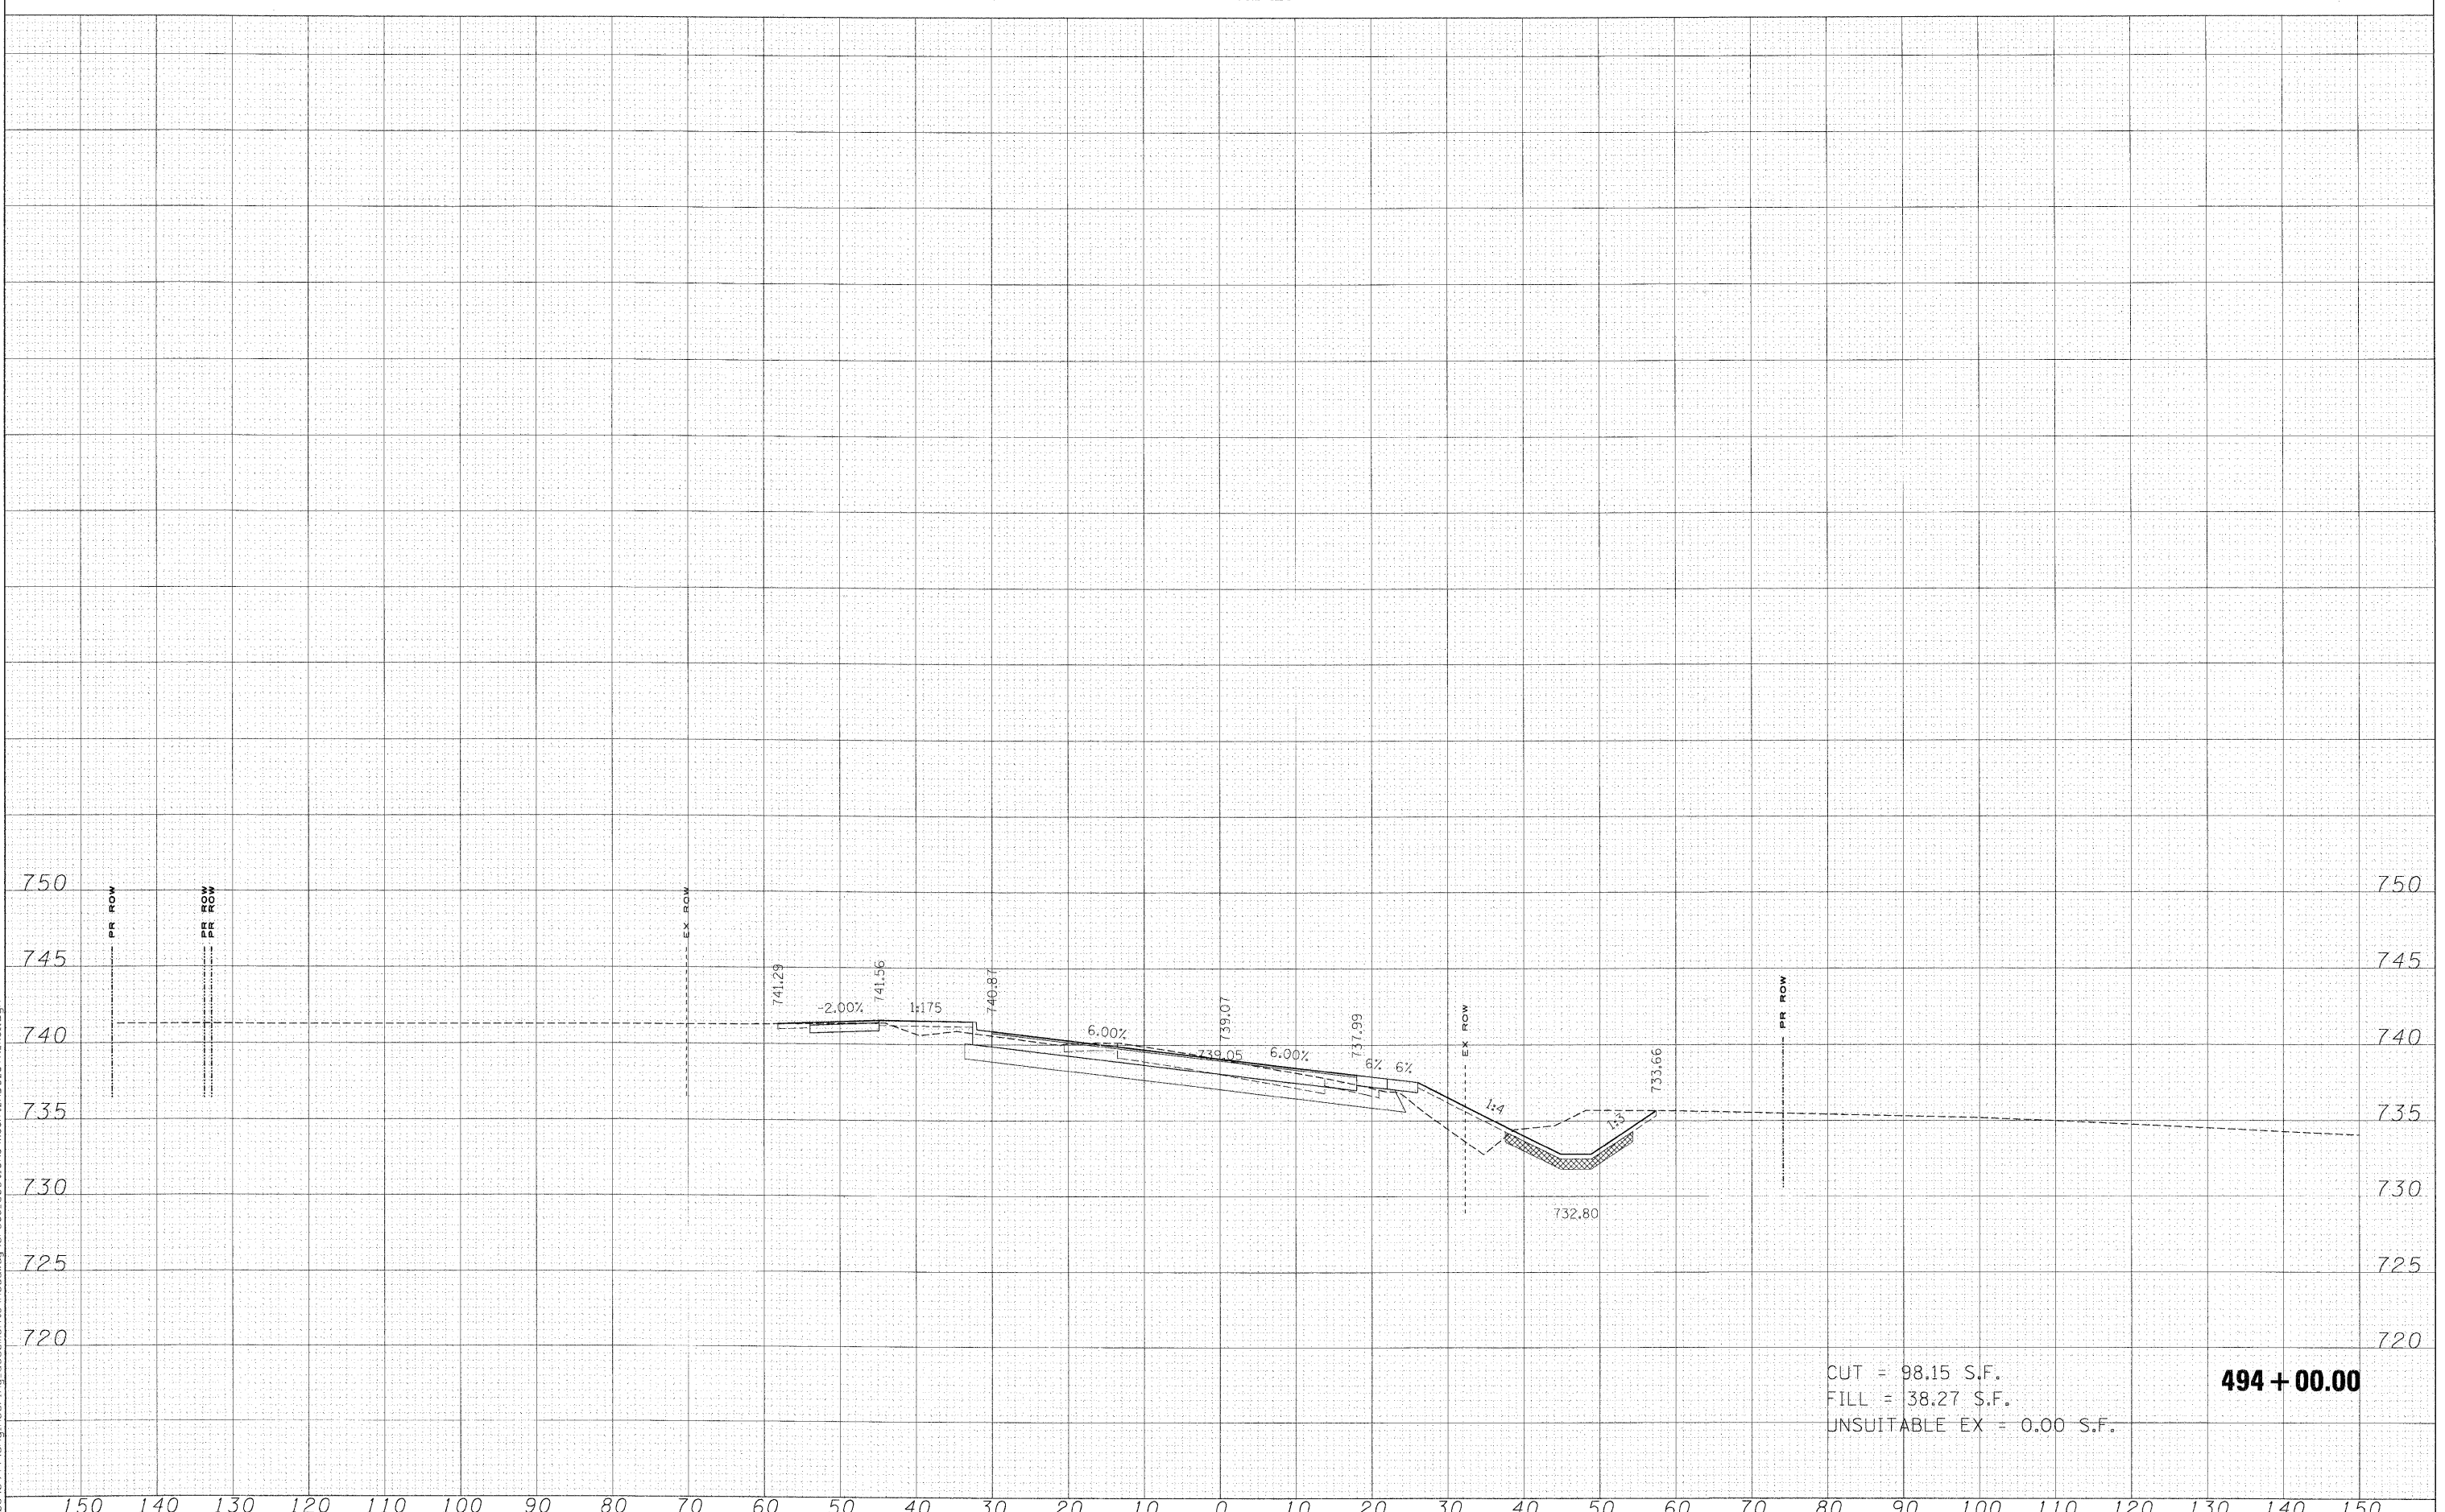

CUT = 98.15 S.F.
 FILL = 38.27 S.F.
 UNSUITABLE EX = 0.00 S.F.

494 + 00.00

FILE NAME =
 FILES

USER NAME = *USER*
 DESIGNED - MAC
 DRAWN - MAC
 CHECKED - JJT
 PLOT DATE = 3/30/2009

REVISED -
 REVISED -
 REVISED -
 REVISED -

**KANE COUNTY
 DIVISION OF TRANSPORTATION**

STEARNS ROAD CROSS SECTIONS
 SCALE: SHEET NO. OF SHEETS STA. 494+00.00 TO STA. 494+00.00

| F.A. RTE. | SECTION | COUNTY | TOTAL SHEETS | SHEET NO. |
|---|----------------|-------------|--------------|-----------|
| 361 | 06-00214-15-BR | KANE/DUPAGE | 545 | 453 |
| CONTRACT NO. 63074 | | | | |
| FED. ROAD DIST. NO. ILLINOIS FED. AID PROJECT | | | | |