


FINAL SURVEY PLOTTED
NOTE BOOK NO. _____
SURVEYED BY _____
DATE _____
AREAS CHECKED _____

ORIGINAL SURVEY PLOTTED
NOTE BOOK NO. _____
SURVEYED BY _____
DATE _____
AREAS CHECKED _____

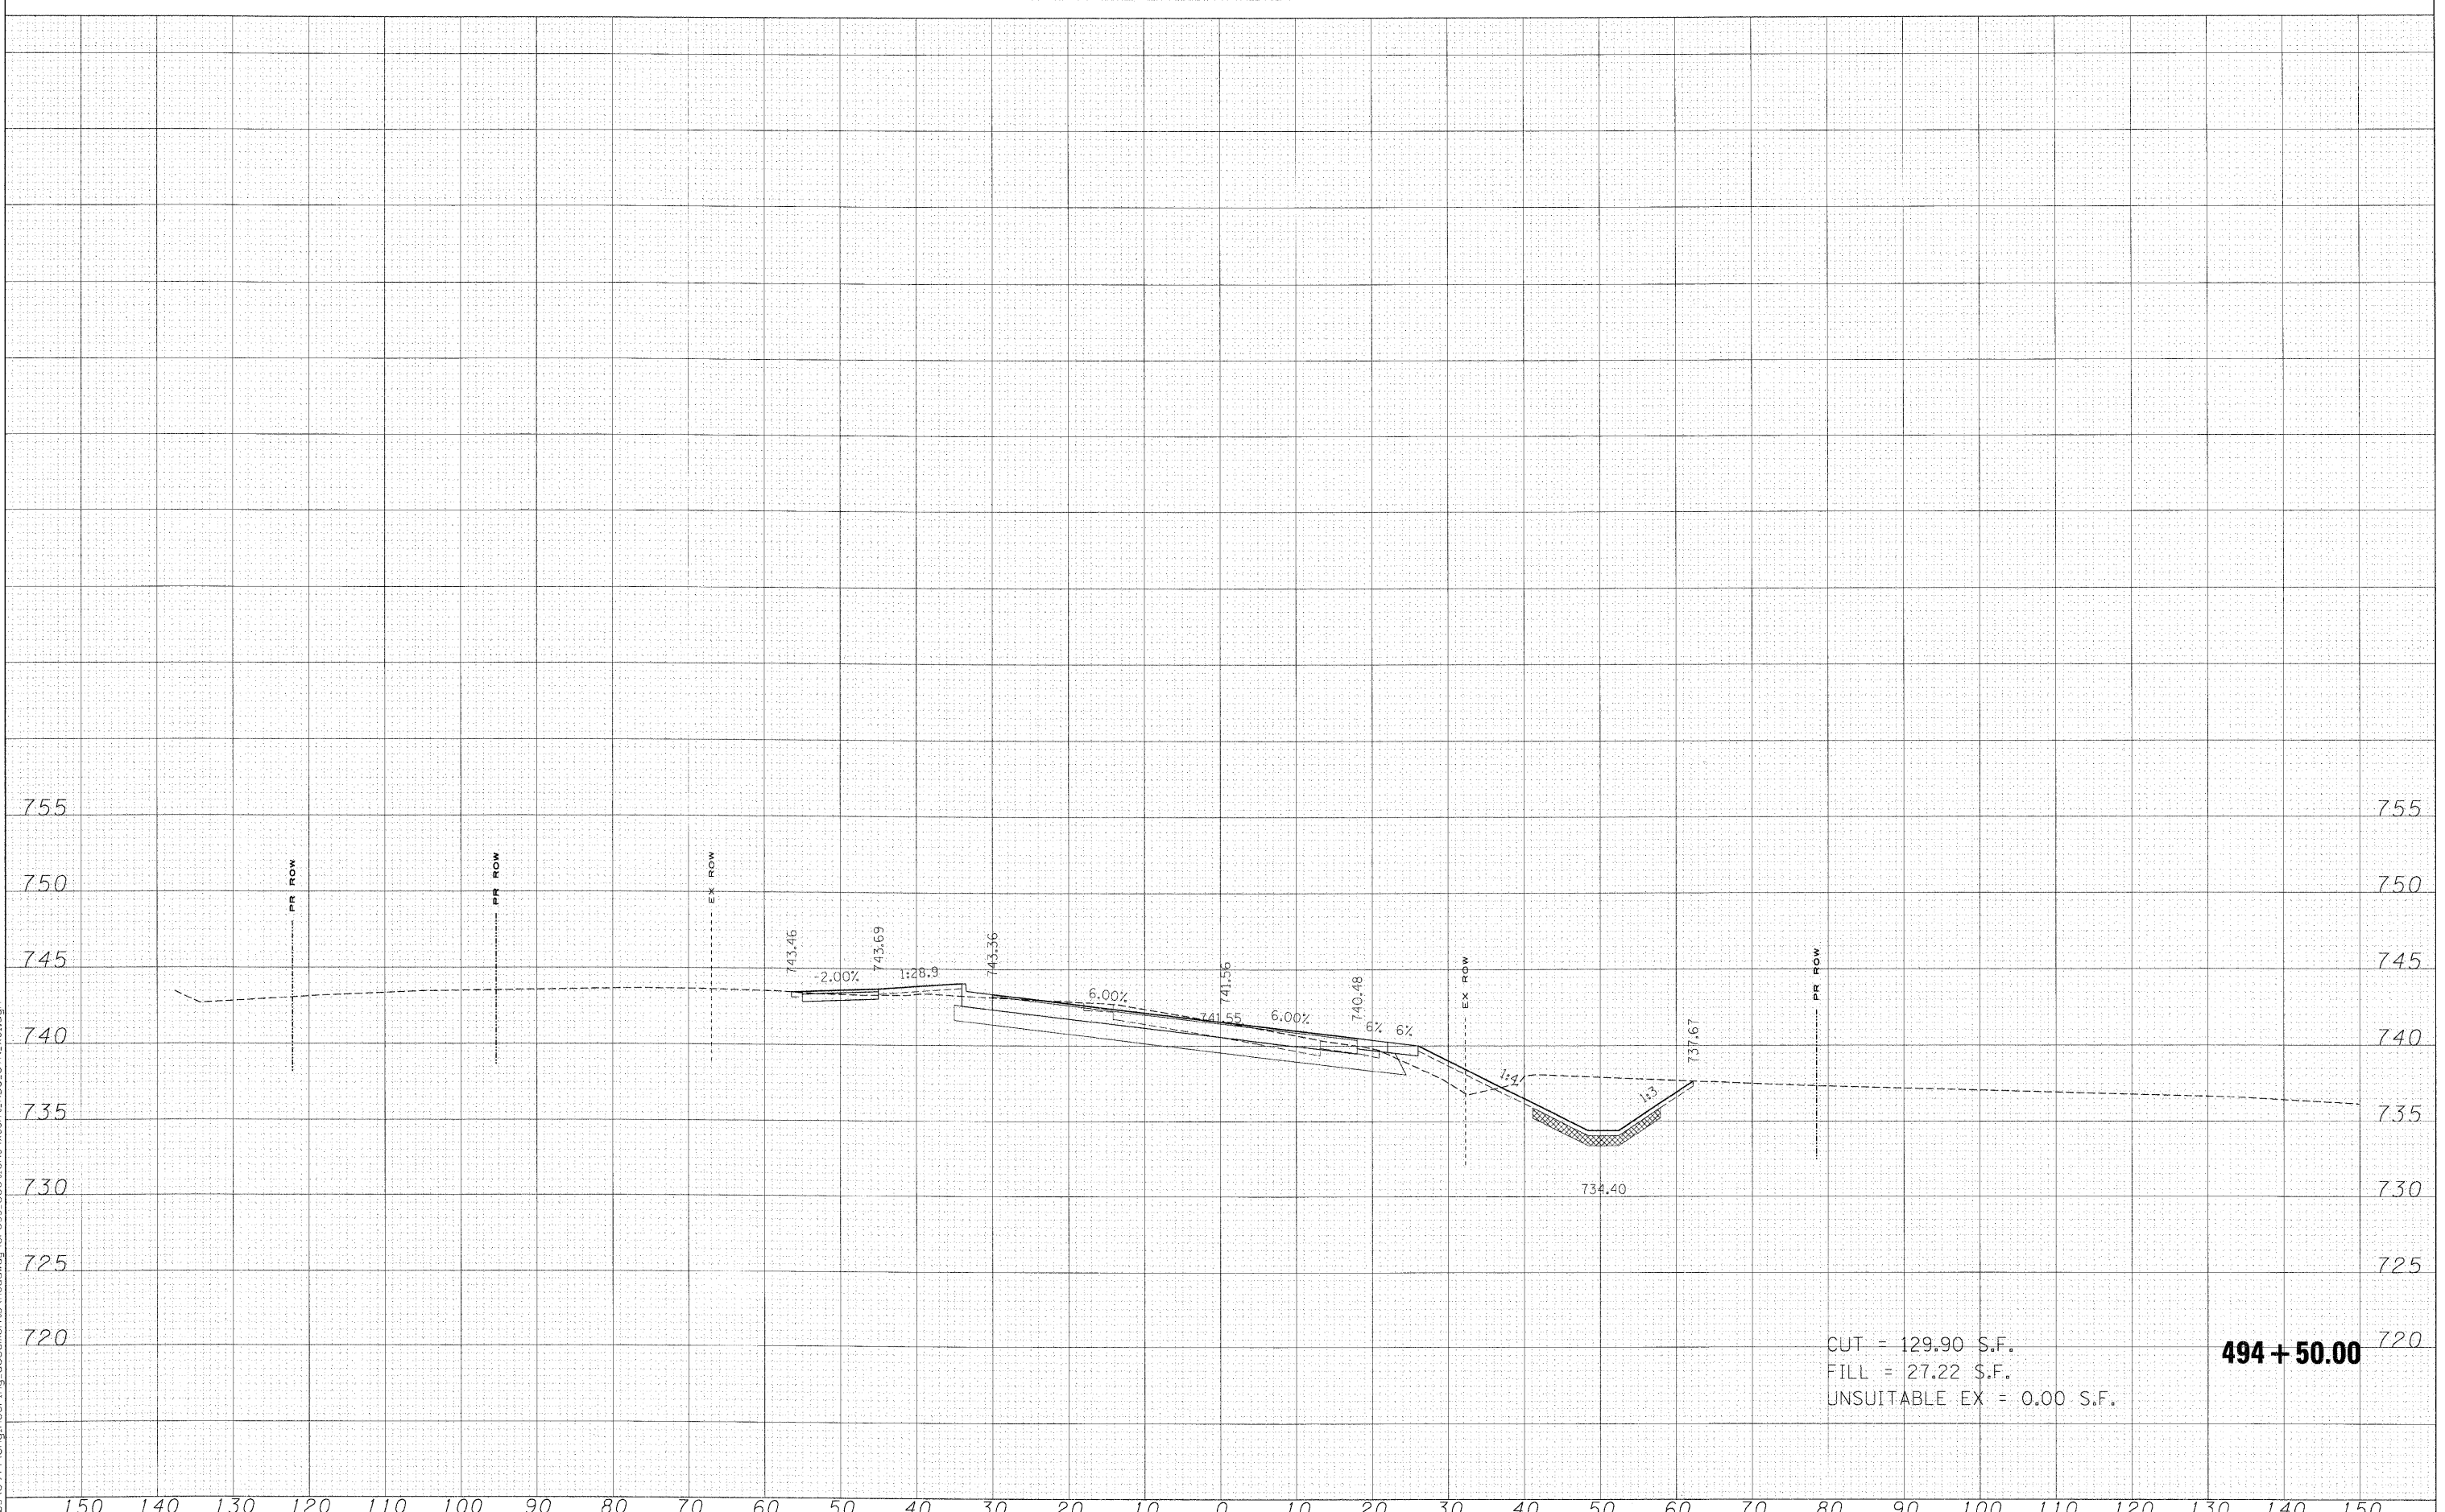

CUT = 129.90 S.F.
FILL = 27.22 S.F.
UNSUITABLE EX = 0.00 S.F.

494 + 50.00

FILE NAME =	USER NAME = *USER*	DESIGNED - MAC	REVISED -	KANE COUNTY DIVISION OF TRANSPORTATION	STEARNS ROAD CROSS SECTIONS				F.A. RTE.	SECTION	COUNTY	TOTAL SHEETS	SHEET NO.		
FILES		DRAWN - MAC	REVISED -		SCALE:	SHEET NO.	OF	SHEETS	STA. 494+50.00	TO STA. 494+50.00	361	06-00214-15-BR	KANE/DUPAGE	545	454
		CHECKED - JJT	REVISED -												
		DATE - 3/31/09	REVISED -												
												CONTRACT NO. 63074			
												ILLINOIS FED. AID PROJECT			