


DATE: _____
 SURVEYED _____
 PLOTTED _____
 NOTE BOOK _____
 AREAS CHECKED _____
 NO. _____

DATE: _____
 SURVEYED _____
 PLOTTED _____
 NOTE BOOK _____
 AREAS CHECKED _____
 NO. _____

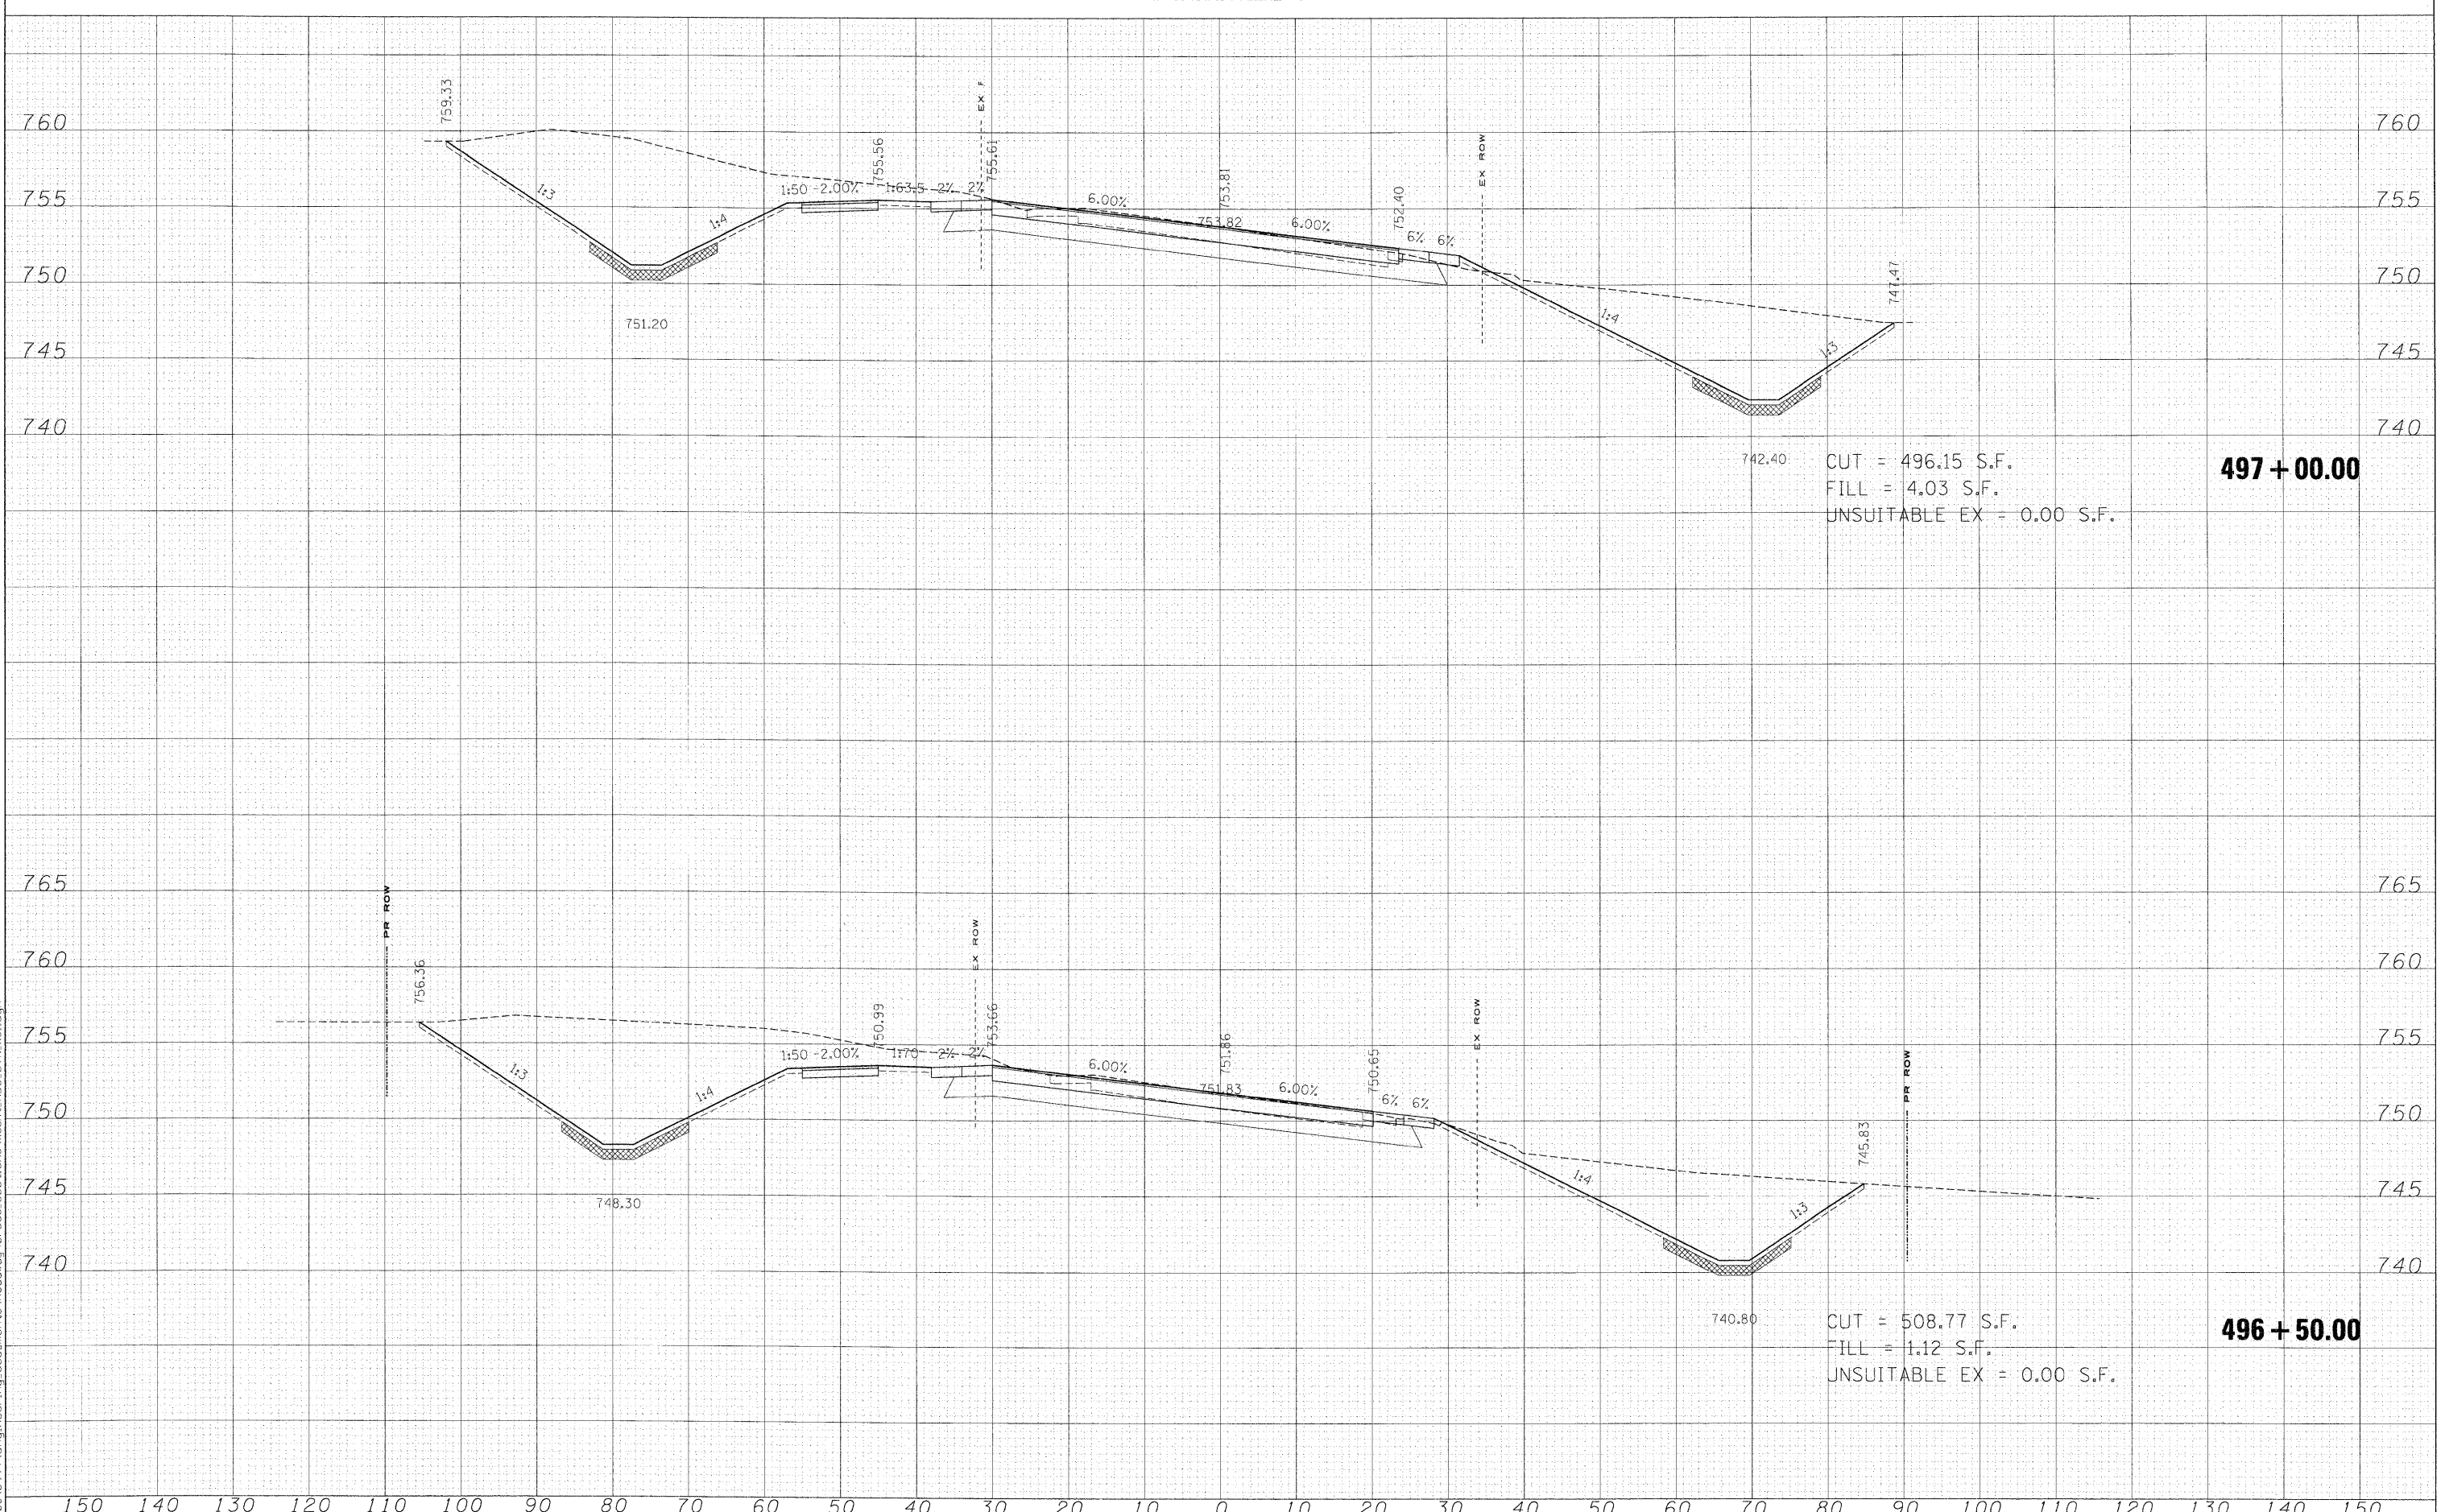

FILE NAME =
 FILES

USER NAME = *USER*	DESIGNED - MAC	REVISED -
PLOT SCALE = 1/8" = 20.0000' / IN.	DRAWN - MAC	REVISED -
PLOT DATE = 3/31/09	CHECKED - JJT	REVISED -
	DATE - 3/31/09	REVISED -

**KANE COUNTY
 DIVISION OF TRANSPORTATION**

STEARNS ROAD CROSS SECTIONS

SCALE: _____ SHEET NO. _____ OF _____ SHEETS STA. 496+50.00 TO STA. 497+00.00

F.A. RTE.	SECTION	COUNTY	TOTAL SHEETS	SHEET NO.
361	06-00214-15-BR	KANE/DUPAGE	545	457
CONTRACT NO. 63074			ILLINOIS FED. AID PROJECT	