


DATE	
FINAL SURVEY	
REVISIONS	
NOTE BOOK	
AREAS	
AREAS CHECKED	
NO.	

DATE	
ORIGINAL SURVEY	
REVISIONS	
NOTE BOOK	
AREAS	
AREAS CHECKED	
NO.	

x:\39200s\3944\engineering\documents\Roadway\Cross Sections\ssht. ABC.STN.xls.dgn

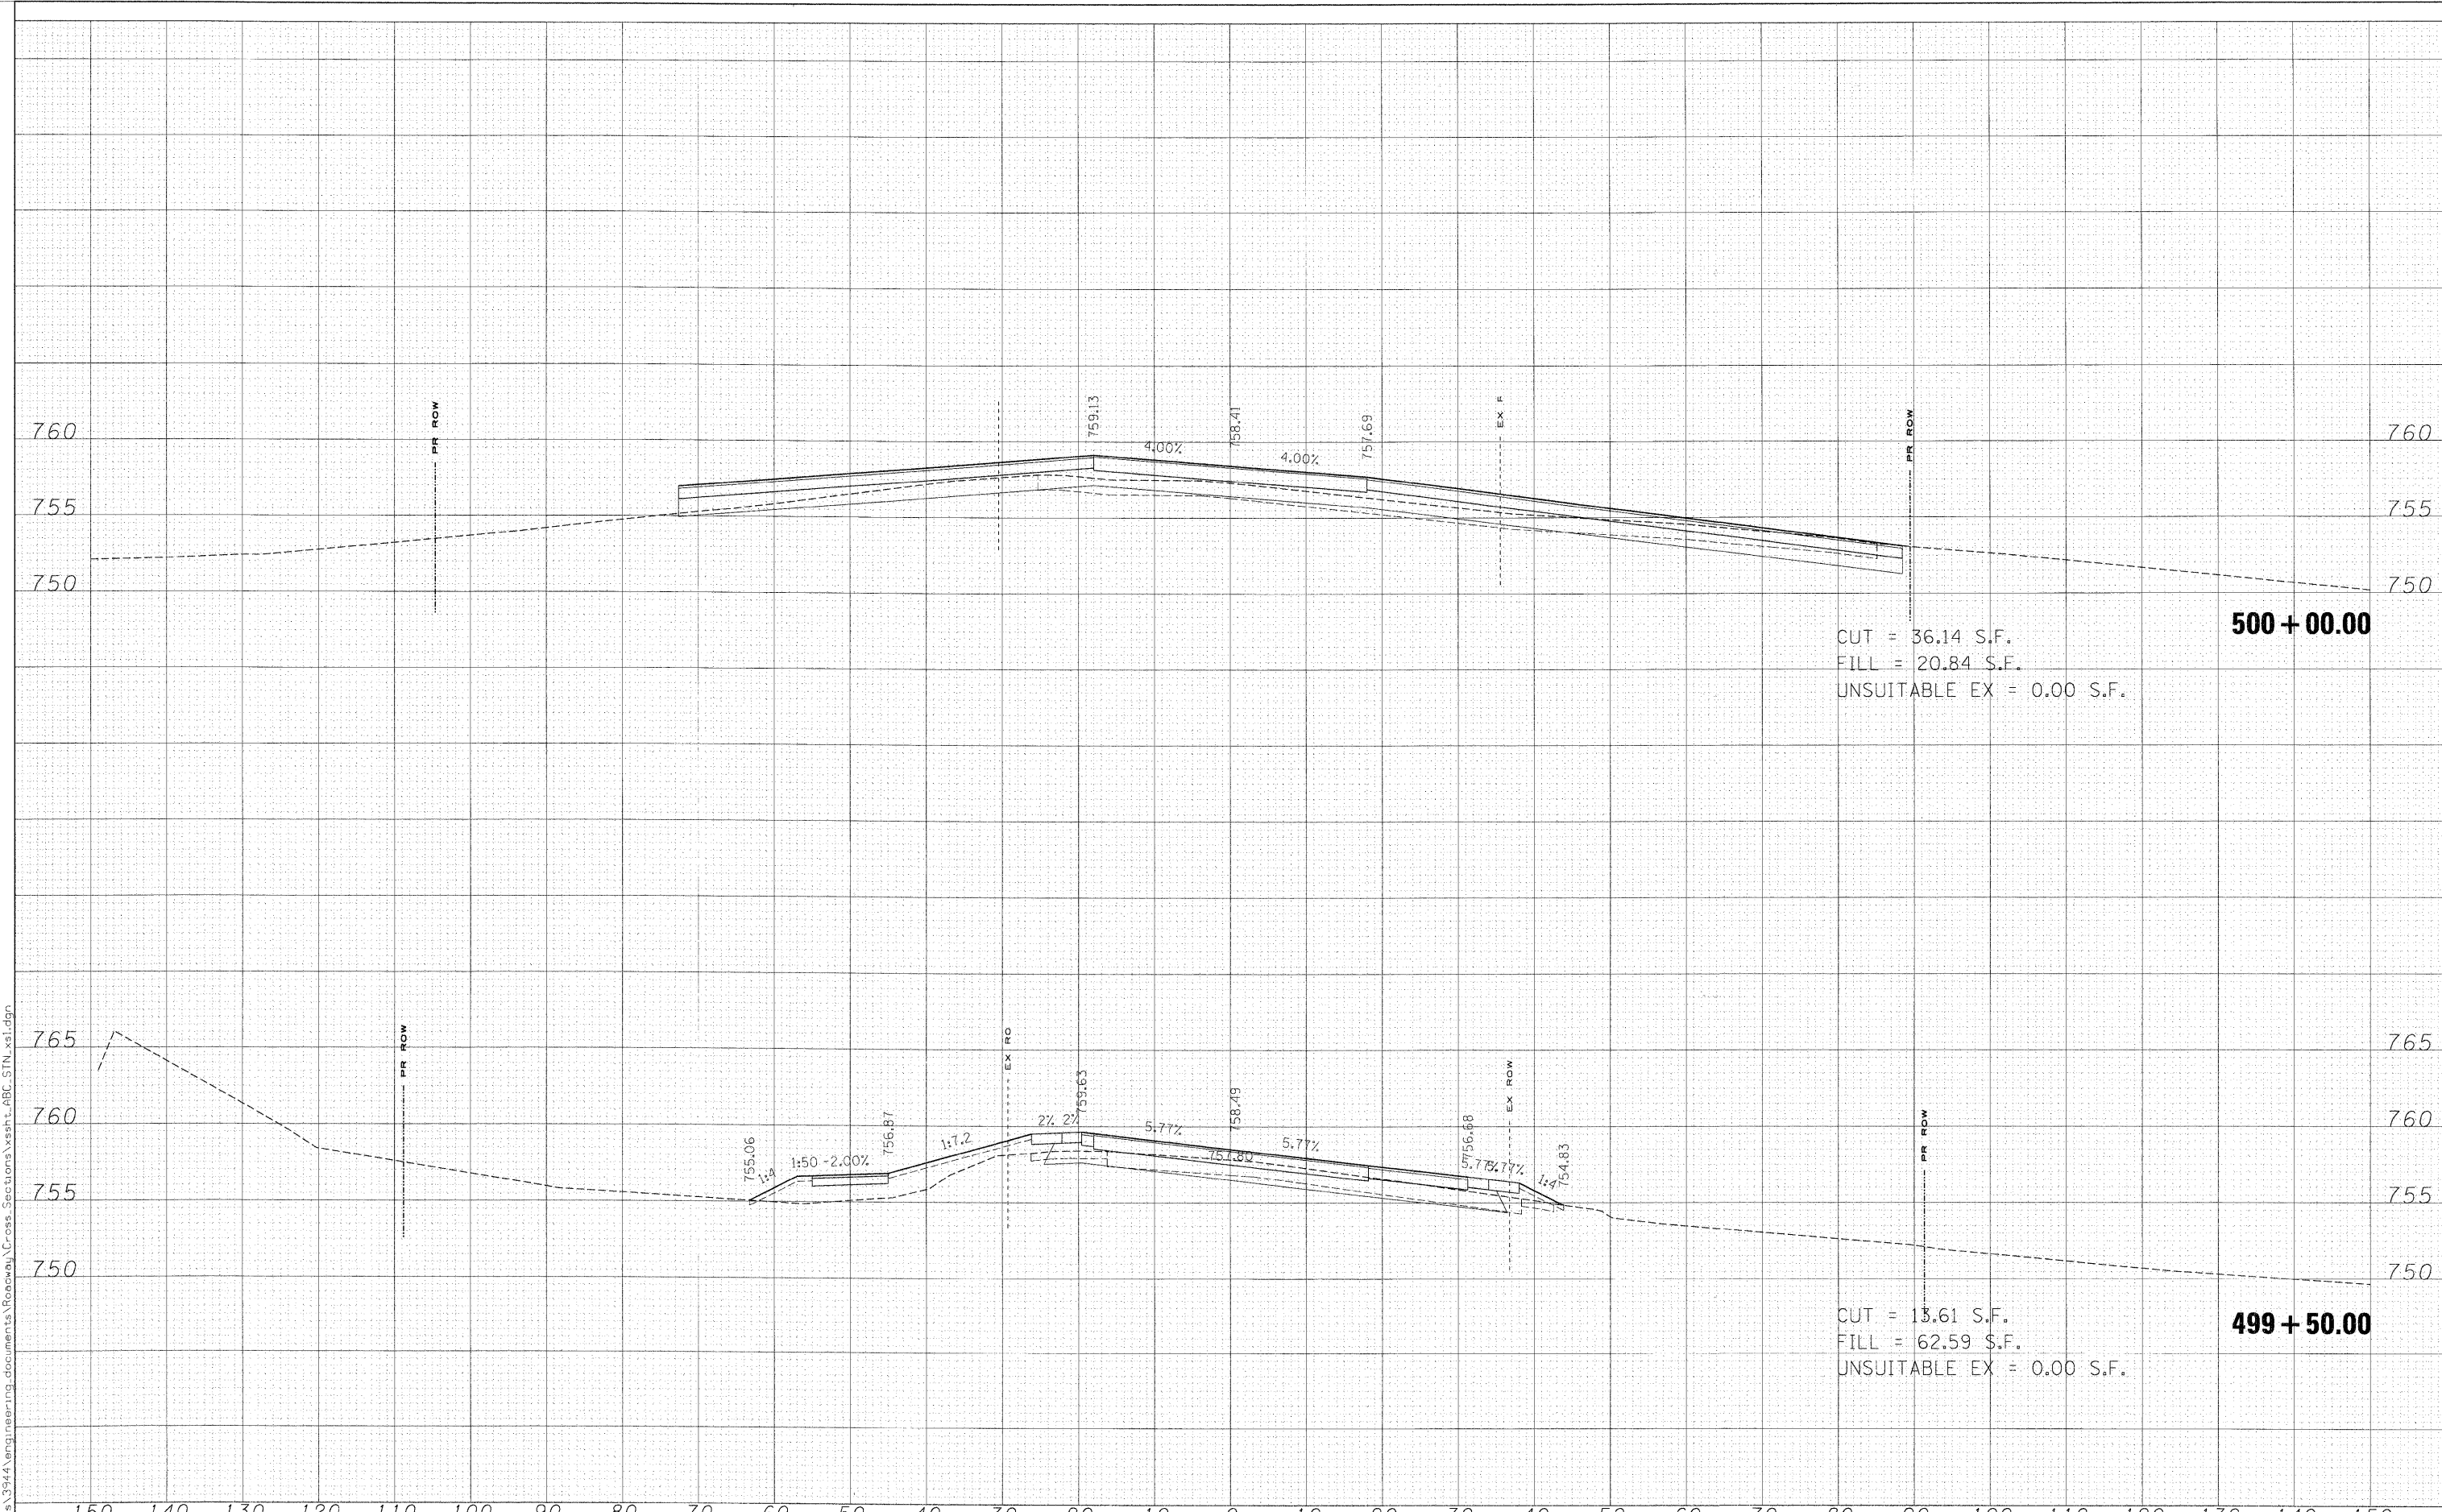

CUT = 36.14 S.F.
 FILL = 20.84 S.F.
 UNSUITABLE EX = 0.00 S.F.

500 + 00.00

CUT = 13.61 S.F.
 FILL = 62.59 S.F.
 UNSUITABLE EX = 0.00 S.F.

499 + 50.00

FILE NAME =

USER NAME = \$USER\$	DESIGNED - MAC	REVISED -
	DRAWN - MAC	REVISED -
PLOT SCALE = 10.0000' / IN.	CHECKED - JJT	REVISED -
PLOT DATE = 3/30/2009	DATE - 3/31/09	REVISED -

**KANE COUNTY
 DIVISION OF TRANSPORTATION**

STEARNS ROAD CROSS SECTIONS

SCALE: SHEET NO. OF SHEETS STA. 499+50.00 TO STA. 500+00.00

F.A. RTE.	SECTION	COUNTY	TOTAL SHEETS	SHEET NO.
361	06-00214-15-BR	KANE/DUPAGE	545	460
CONTRACT NO. 63074				
FED. ROAD DIST. NO. ILLINOIS FED. AID PROJECT				