


DATE: _____
 SURVEYED _____
 SURVEY _____
 NOTE BOOK _____
 TEMPLATE _____
 AREAS CHECKED _____
 NO. _____

DATE: _____
 SURVEYED _____
 SURVEY _____
 NOTE BOOK _____
 TEMPLATE _____
 AREAS CHECKED _____
 NO. _____

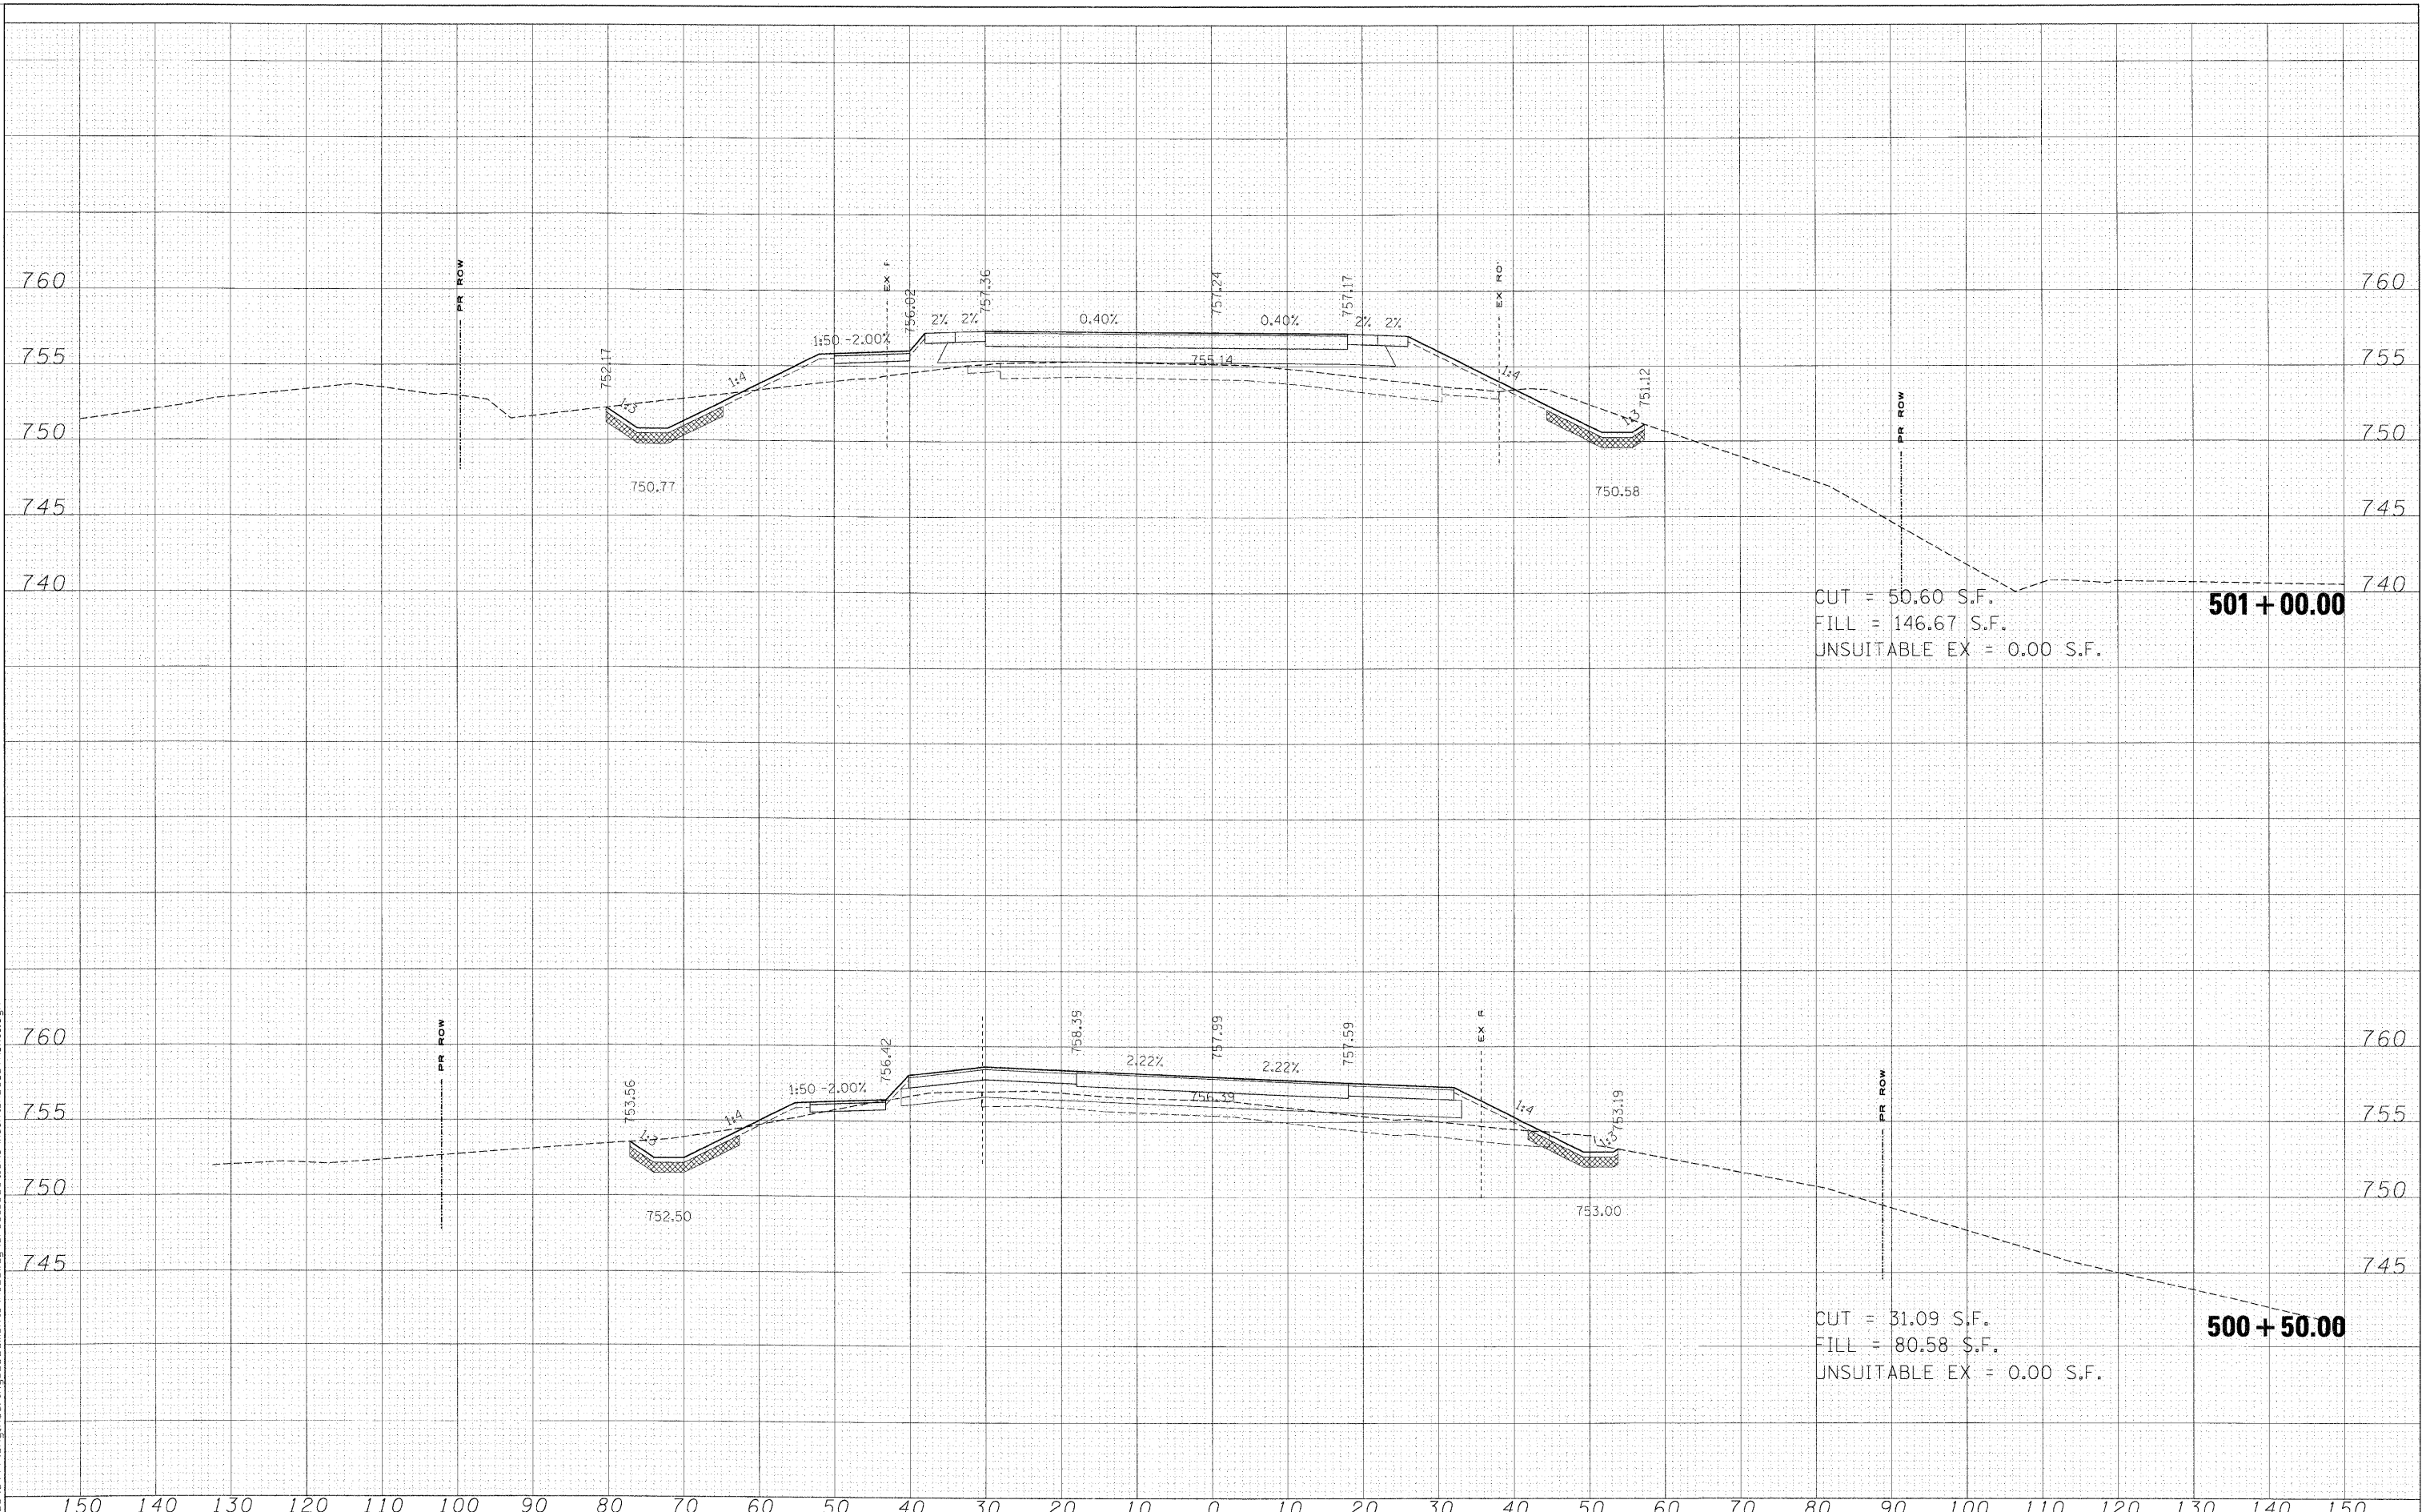

FILE NAME =	USER NAME = #USER#	DESIGNED - MAC	REVISED -	KANE COUNTY DIVISION OF TRANSPORTATION	STEARNS ROAD CROSS SECTIONS			F.A. RTE.	SECTION	COUNTY	TOTAL SHEETS	SHEET NO.
FILES		DRAWN - MAC	REVISED -		SCALE:	SHEET NO.	OF	SHEETS	STA. 500+50.00	TO STA. 501+00.00	FED. ROAD DIST. NO.	ILLINOIS FED. AID PROJECT
		CHECKED - JJT	REVISED -									
		DATE - 3/31/09	REVISED -									
PLOT SCALE = 10.0000' / IN. PLOT DATE = 3/30/2009												
											CONTRACT NO. 63074	