


FINAL SURVEY PLOTTED TEMPLATE AREAS CHECKED

ORIGINAL SURVEY PLOTTED TEMPLATE AREAS CHECKED

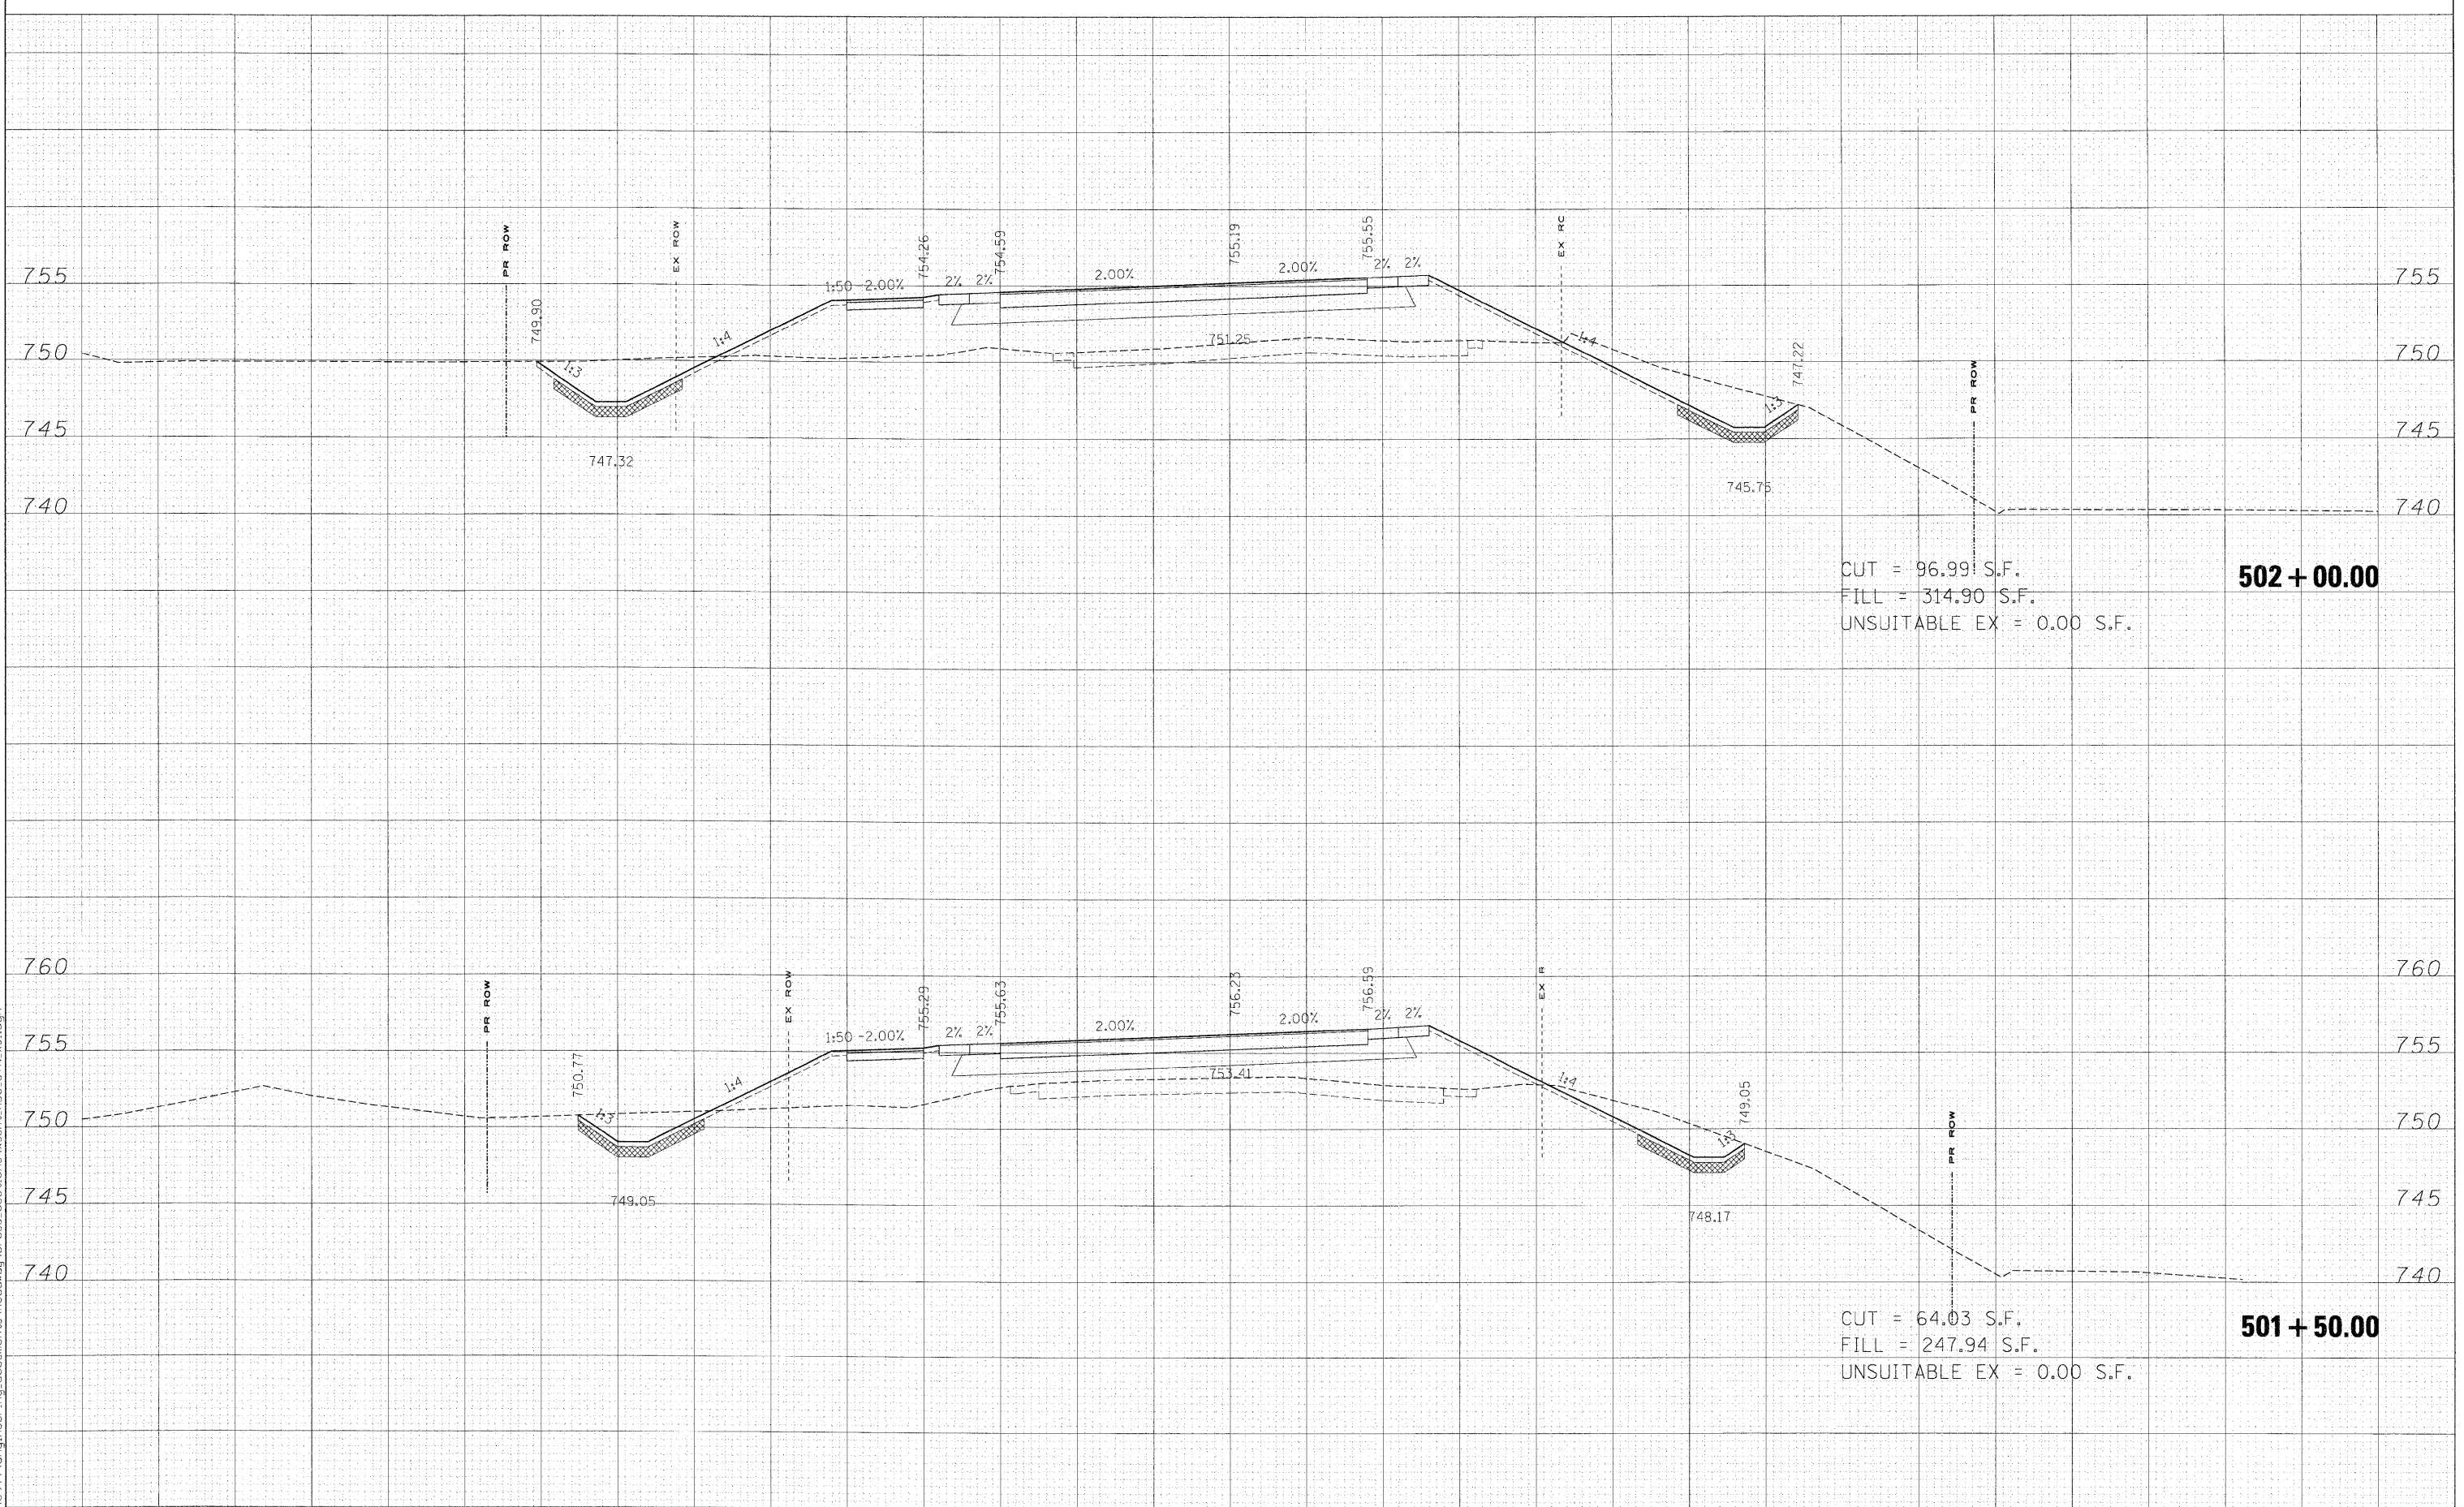

CUT = 96.99 S.F.
 FILL = 314.90 S.F.
 UNSUITABLE EX = 0.00 S.F.

CUT = 64.03 S.F.
 FILL = 247.94 S.F.
 UNSUITABLE EX = 0.00 S.F.

FILE NAME =	USER NAME = *USER*	DESIGNED - MAC	REVISED -	KANE COUNTY DIVISION OF TRANSPORTATION	STEARNS ROAD CROSS SECTIONS			F.A. RTE.	SECTION	COUNTY	TOTAL SHEETS	SHEET NO.			
FILES		DRAWN - MAC	REVISED -		SCALE:	SHEET NO.	OF	SHEETS	STA. 501+50.00	TO STA. 502+00.00	361	06-00214-15-BR	KANE/DUPAGE	545	462
		CHECKED - JJT	REVISED -												
		DATE - 3/31/09	REVISED -												
x:\39500a\3744\engineer.ng\documents\roadway\Cross Sections\ssht.abc.stn.xml.dgn												FED. ROAD DIST. NO. ILLINOIS FED. AID PROJECT			
												CONTRACT NO. 63074			