


DATE: _____
 SURVEYED: _____
 PLOTTED: _____
 NOTE BOOK: _____
 NO. _____
 AREAS CHECKED: _____

DATE: _____
 SURVEYED: _____
 PLOTTED: _____
 NOTE BOOK: _____
 NO. _____
 AREAS CHECKED: _____

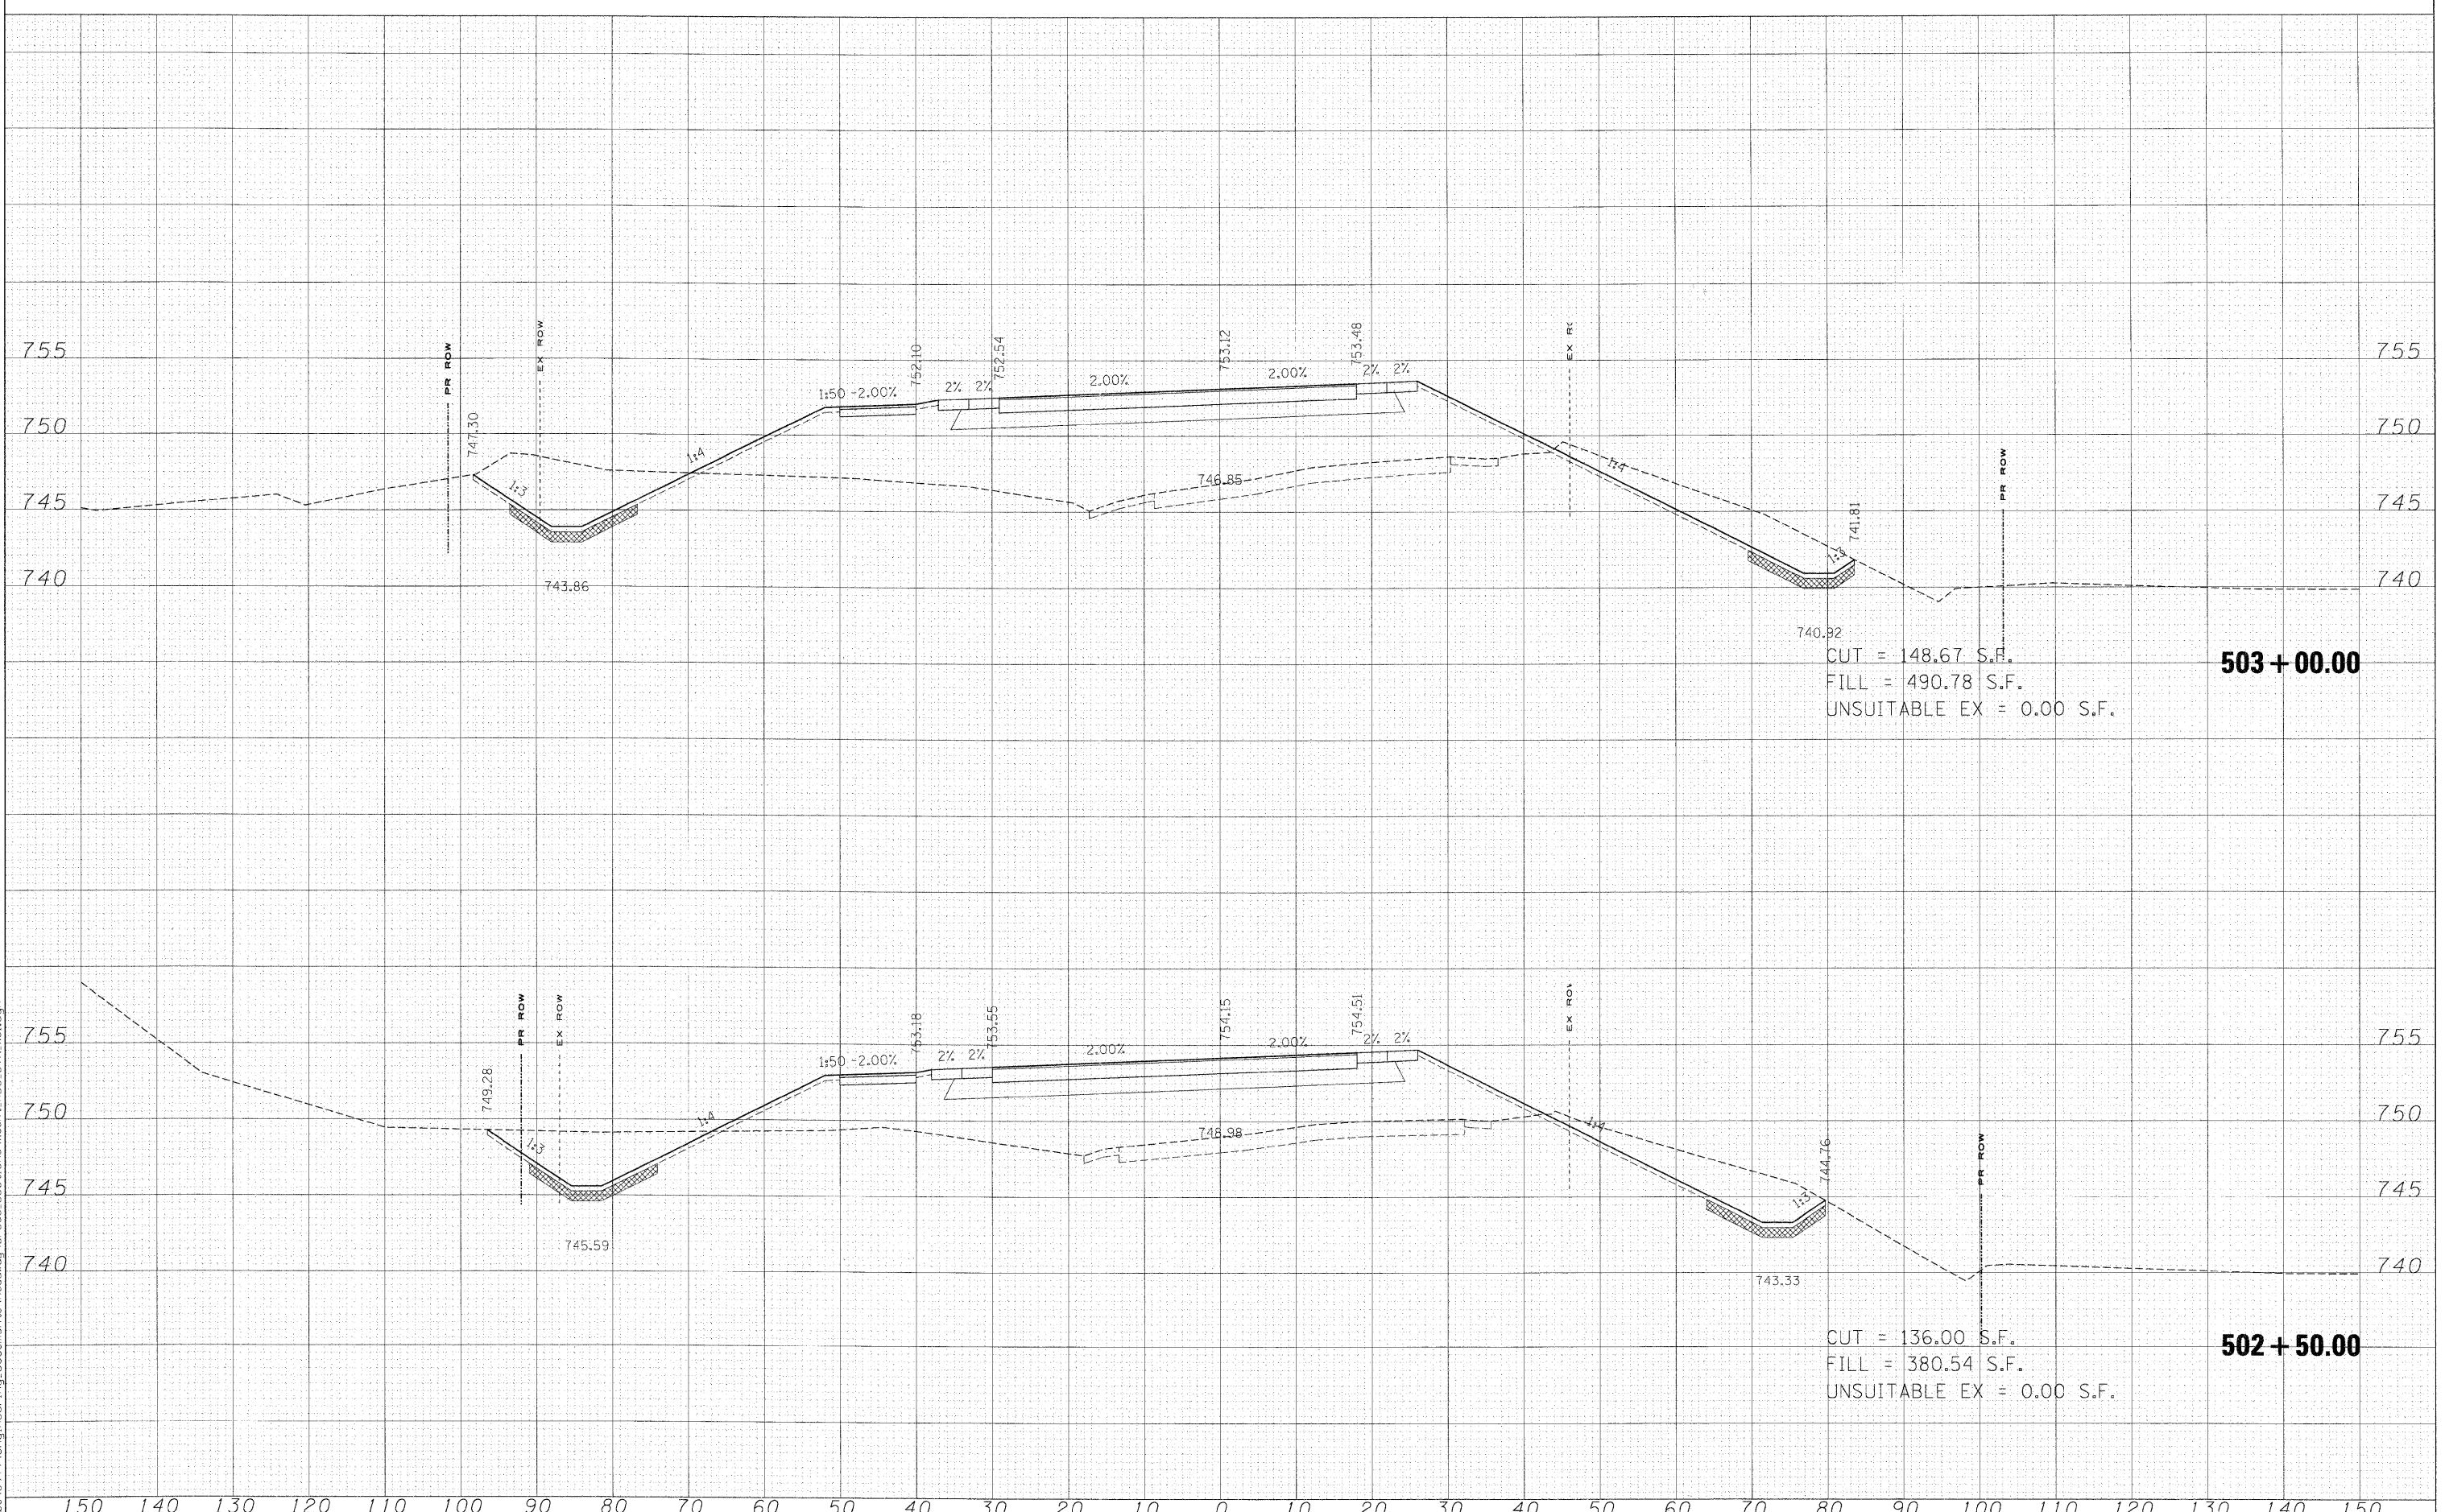

740.92
 CUT = 148.67 S.F.
 FILL = 490.78 S.F.
 UNSUITABLE EX = 0.00 S.F.

503 + 00.00

743.33
 CUT = 136.00 S.F.
 FILL = 380.54 S.F.
 UNSUITABLE EX = 0.00 S.F.

502 + 50.00

FILE NAME =	USER NAME = \$USER\$	DESIGNED - MAC	REVISED -	KANE COUNTY DIVISION OF TRANSPORTATION	STEARNS ROAD CROSS SECTIONS				F.A. RTE.	SECTION	COUNTY	TOTAL SHEETS	SHEET NO.		
FILES		DRAWN - MAC	REVISED -		SCALE:	SHEET NO.	OF	SHEETS	STA. 502+50.00	TO STA. 503+00.00	361	06-00214-15-BR	KANE/DUPAGE	545	463
		CHECKED - JJT	REVISED -												
		DATE - 3/31/09	REVISED -												
x:\399024\3944\engineering\documents\Roadway\Cross Sections\ssht_abc.stn_xsl.dgn												CONTRACT NO. 63074			
												FED. ROAD DIST. NO. ILLINOIS FED. AID PROJECT			