


TOTAL SURVEYED	PLANS
SURVEY	TEMPLATES
NOTE BOOK	AREAS CHECKED
NO.	

ORIGINAL SURVEYED	PLANS
SURVEY	TEMPLATES
NOTE BOOK	AREAS CHECKED
NO.	

x:\3900s\3944\engineering\documents\Roadway\Cross Sections\ssst-ABC.STN\_xsi.dgn

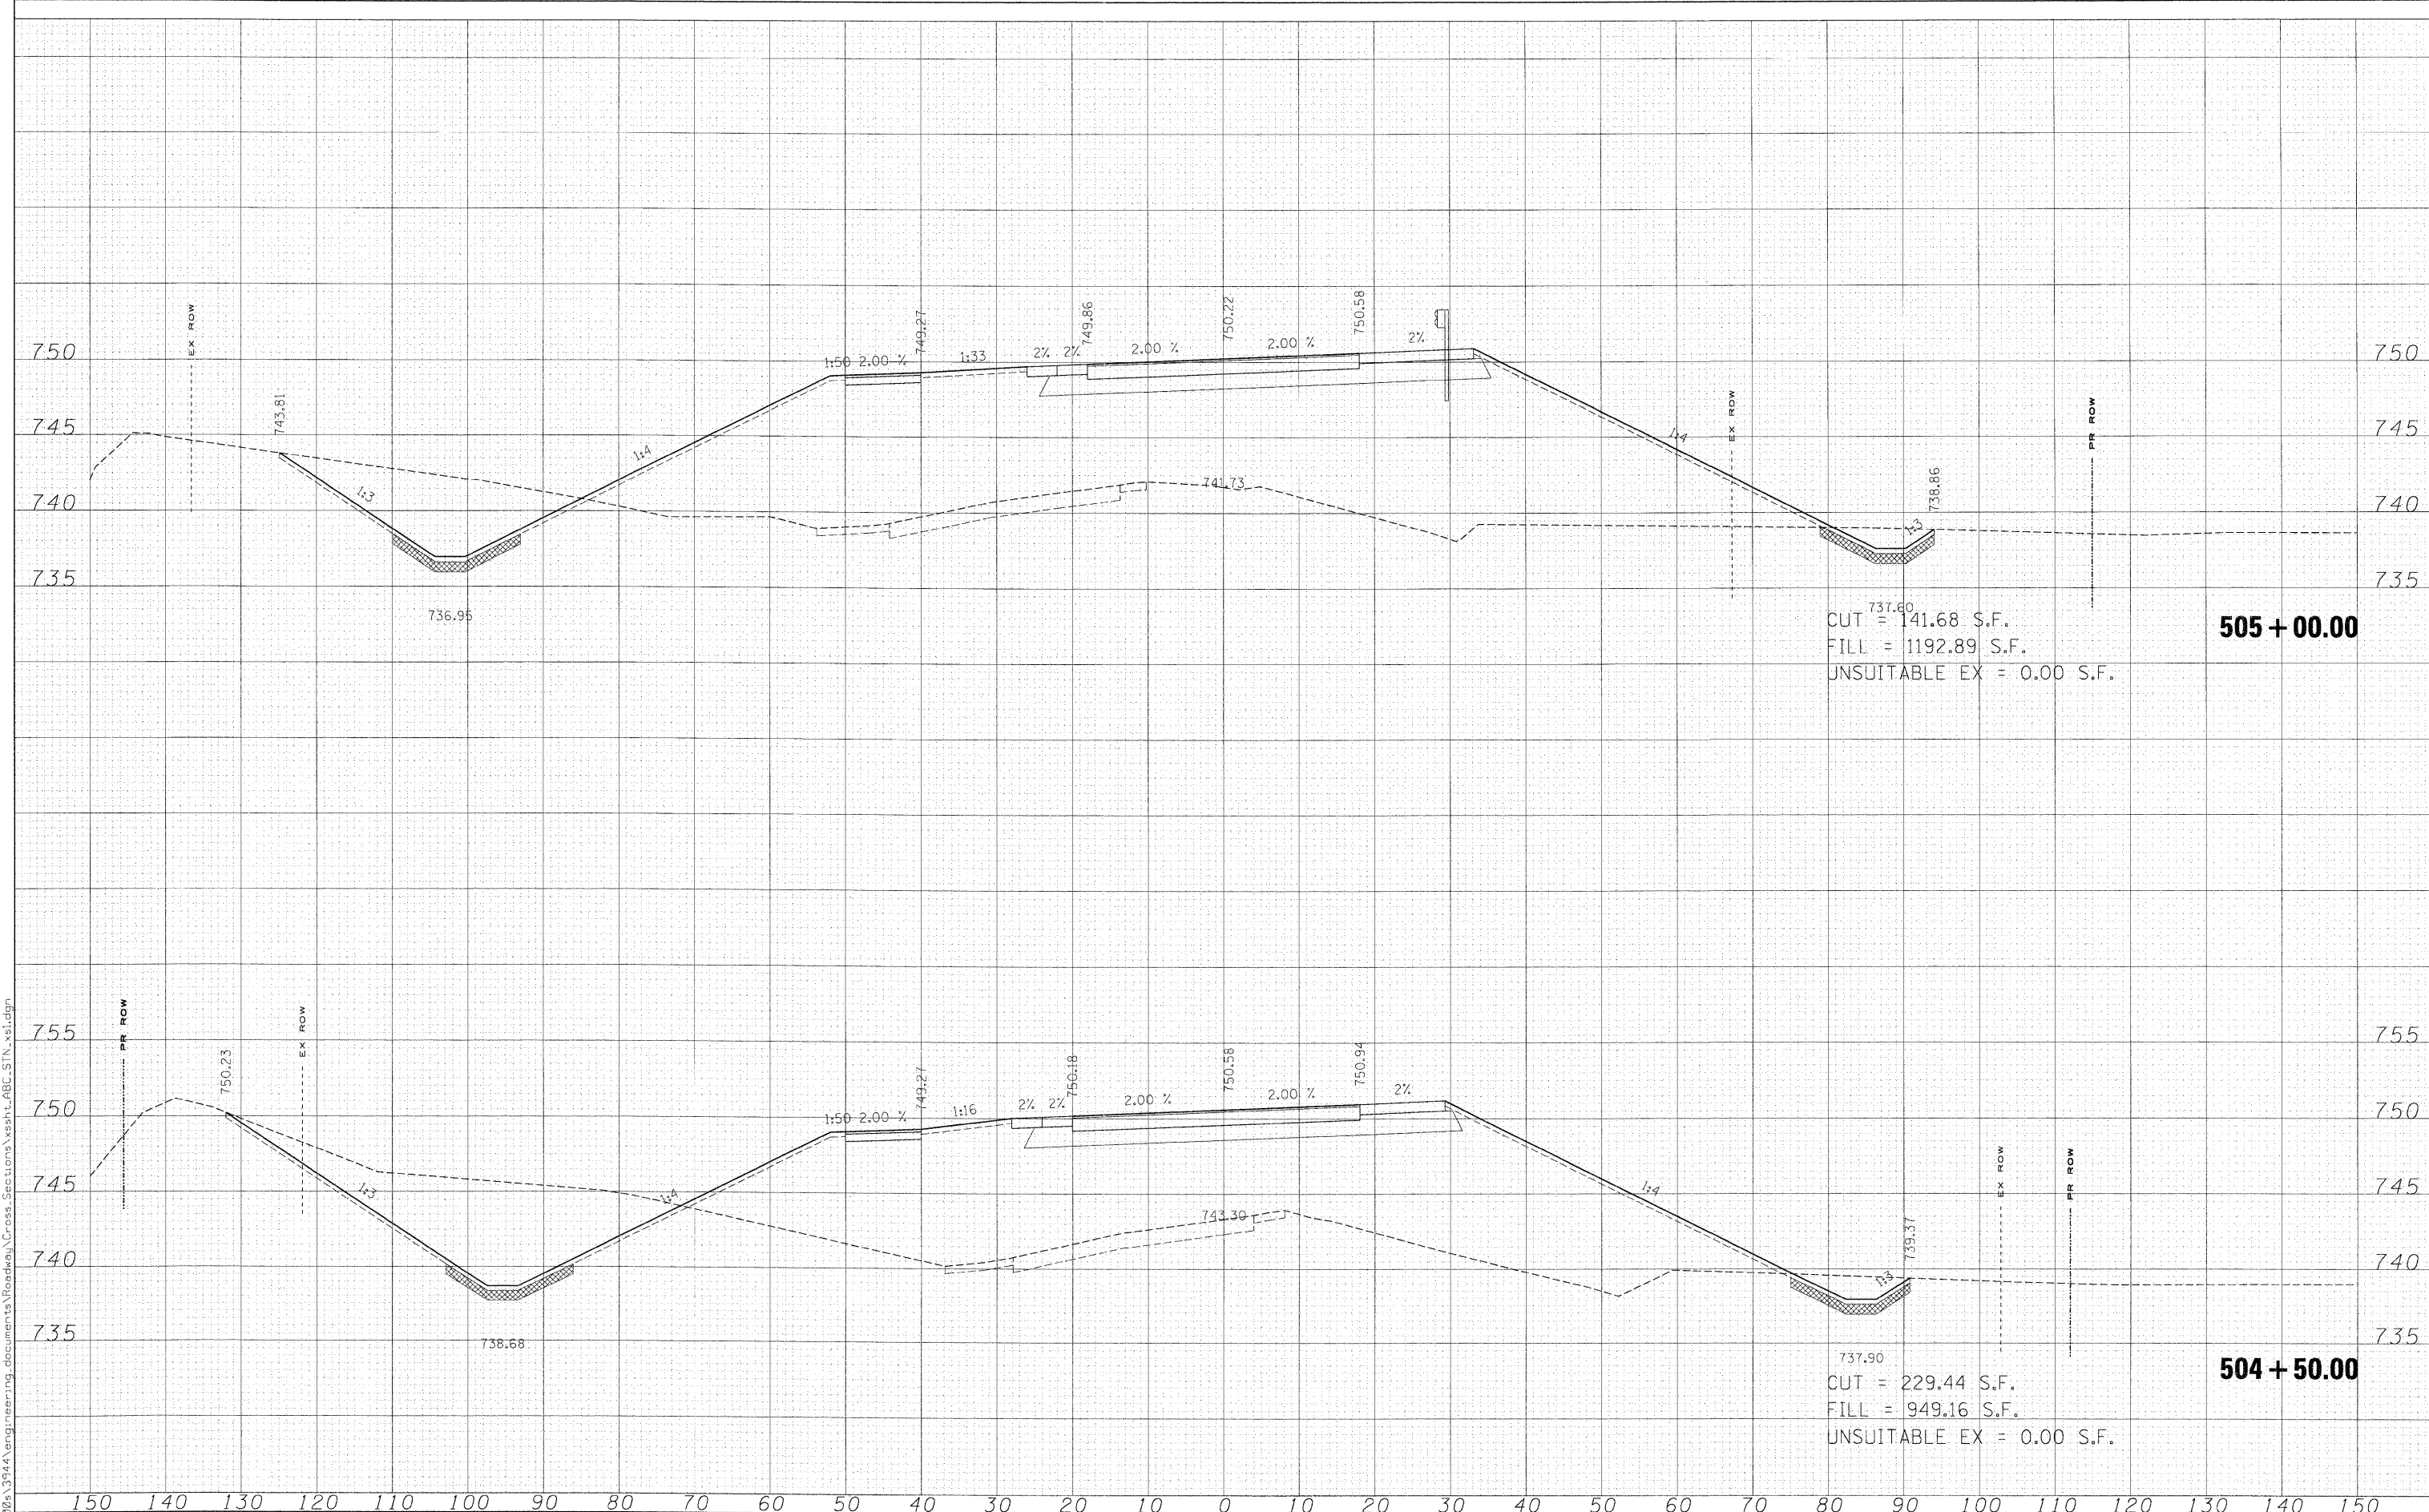

FILE NAME	USER NAME
#FILES	#USERS

DESIGNED	MAC	REVISED	-
DRAWN	MAC	REVISED	-
CHECKED	JJT	REVISED	-
DATE	3/31/09	REVISED	-

DESIGNED	MAC	REVISED	-
DRAWN	MAC	REVISED	-
CHECKED	JJT	REVISED	-
DATE	3/31/09	REVISED	-

**KANE COUNTY  
DIVISION OF TRANSPORTATION**

<b>STEARNS ROAD CROSS SECTIONS</b>	
SCALE:	SHEET NO. OF SHEETS
	STA. 504+50.00 TO STA. 505+00.00

F.A. RTE.	SECTION	COUNTY	TOTAL SHEETS	SHEET NO.
361	06-00214-15-BR	KANE/DUPAGE	545	465
FED. ROAD DIST. NO.		ILLINOIS FED. AID PROJECT		
CONTRACT NO. 63074				