


DATE	
BY	
FINAL SURVEY	
PLOTTED	
NOTE BOOK	
AREAS CHECKED	
NO.	

DATE	
BY	
ORIGINAL SURVEY	
PLOTTED	
NOTE BOOK	
AREAS CHECKED	
NO.	

x:\3900a\3944\engineering\documents\Roadway\Cross-Sections\ssht.ABC.STN.xls.dgn

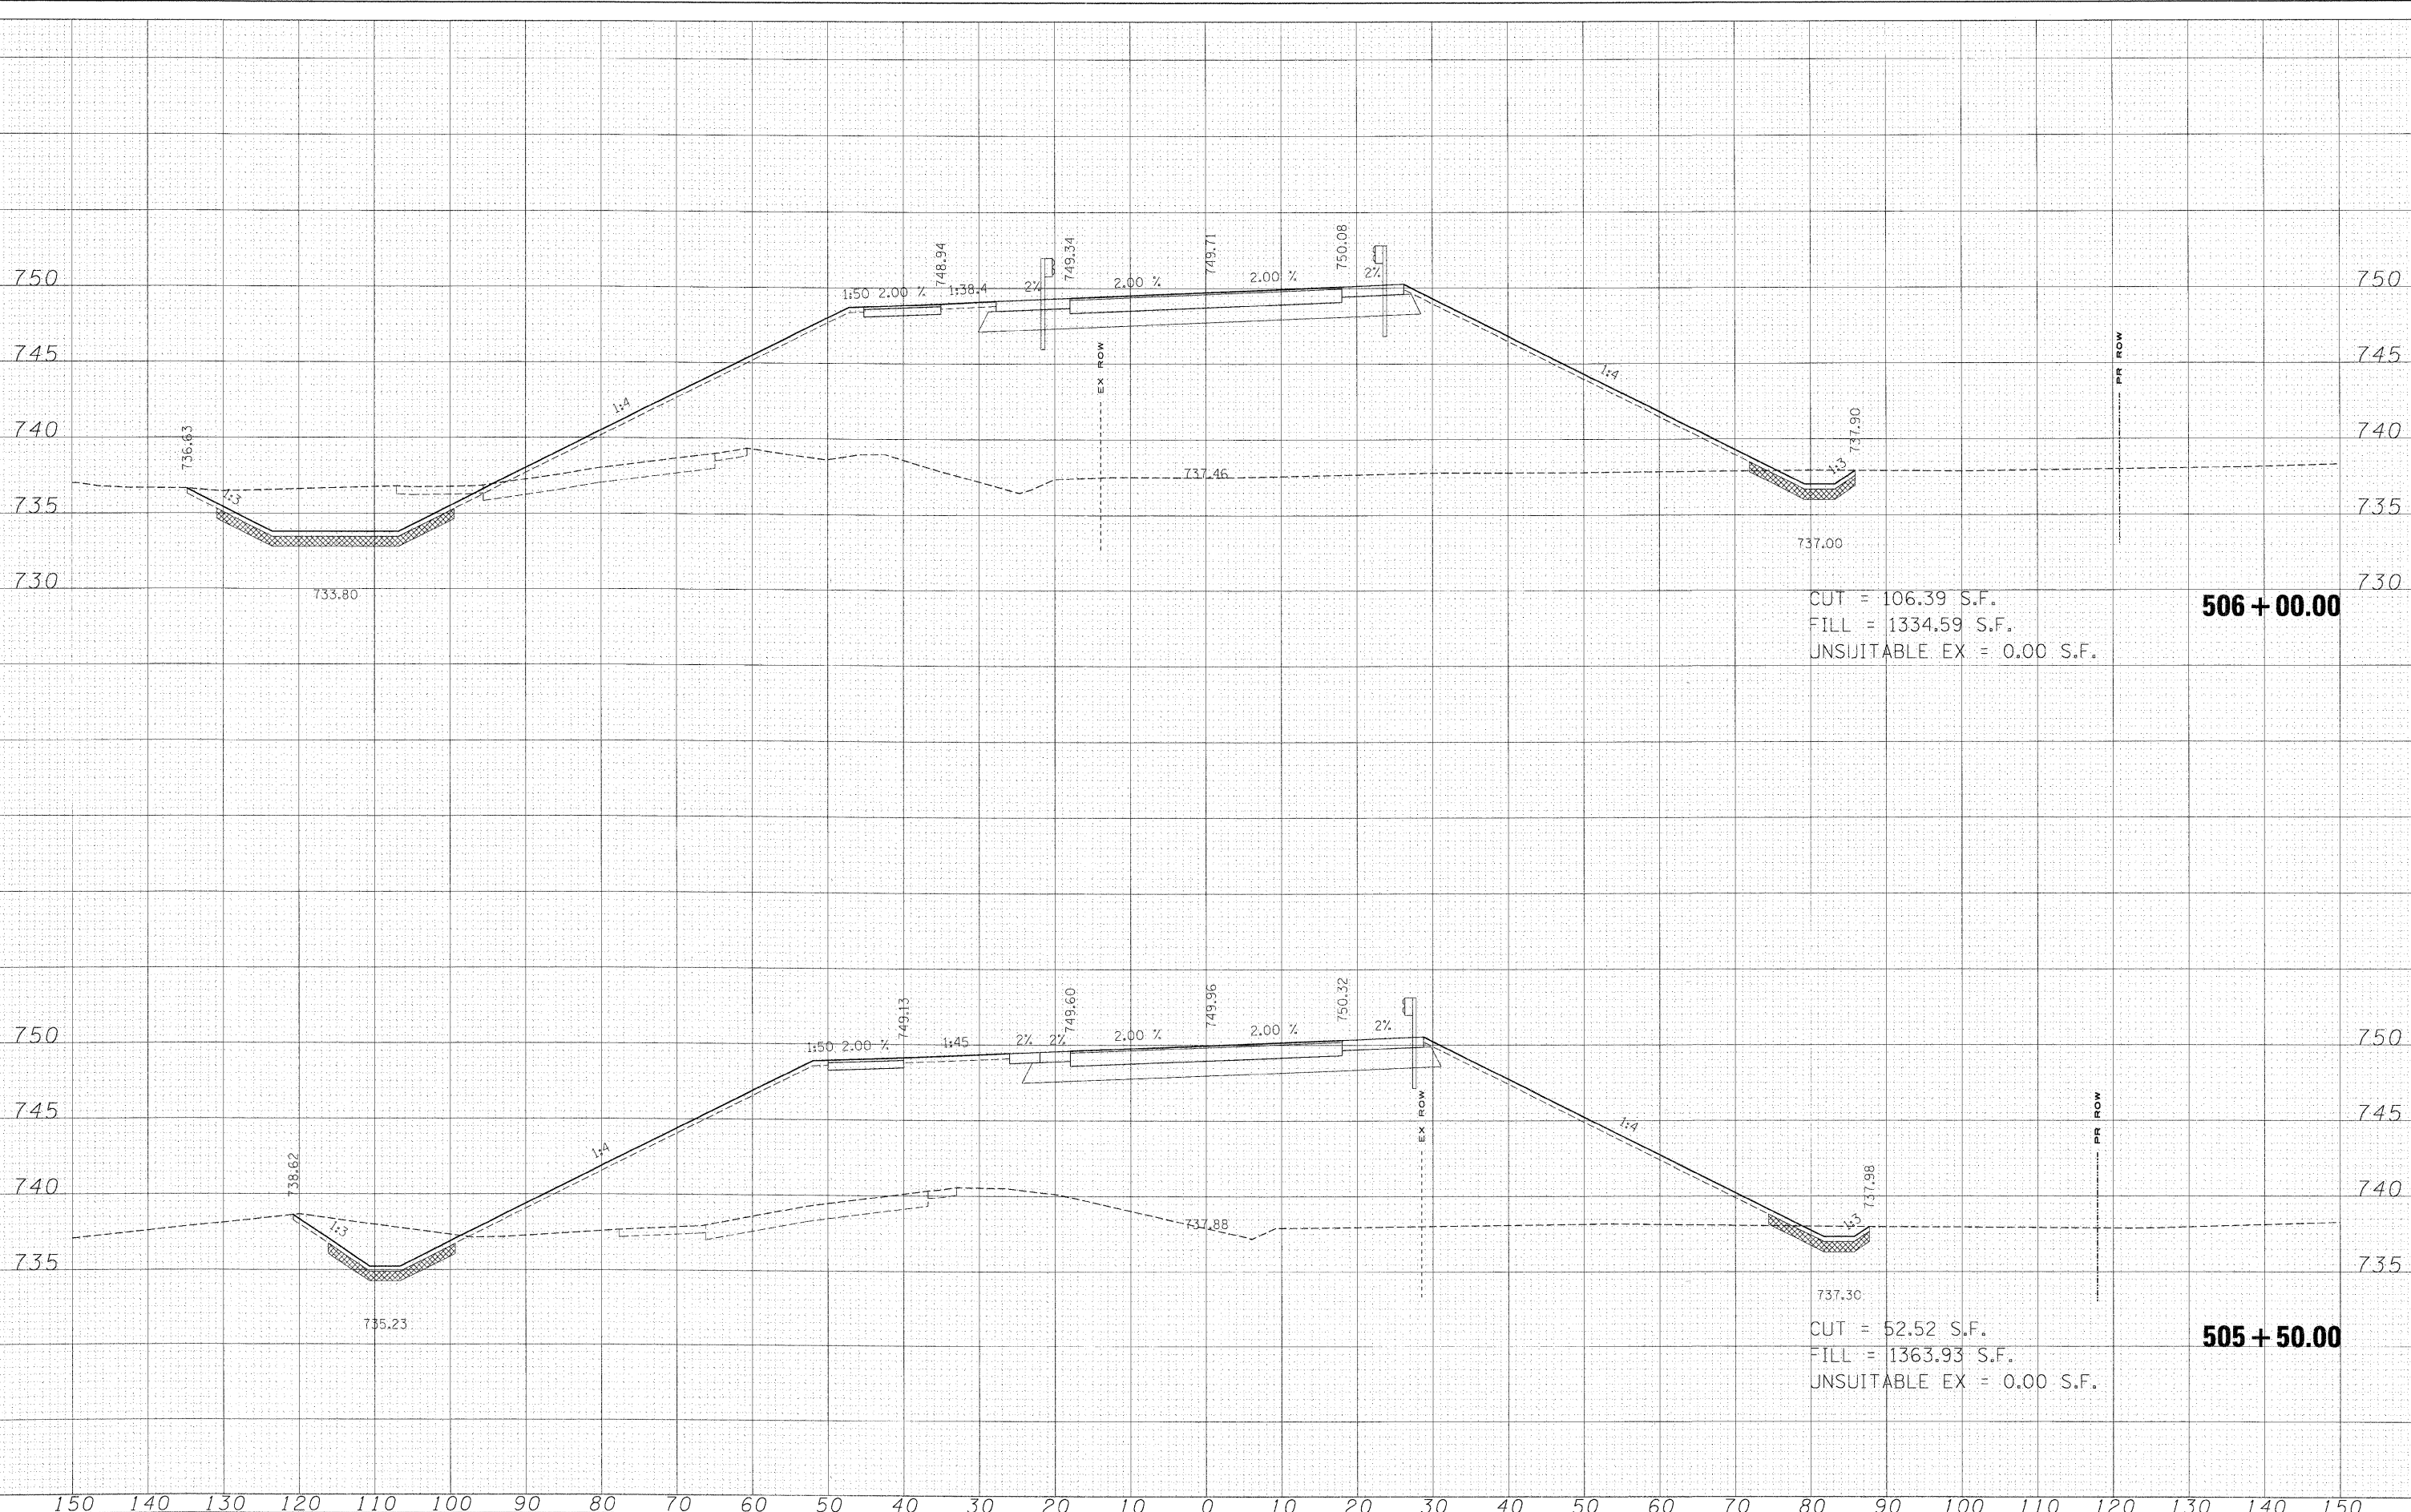

CUT = 106.39 S.F.  
 FILL = 1334.59 S.F.  
 UNSUITABLE EX = 0.00 S.F.

**506 + 00.00**

CUT = 52.52 S.F.  
 FILL = 1363.93 S.F.  
 UNSUITABLE EX = 0.00 S.F.

**505 + 50.00**

FILE NAME =

USER NAME = \*USER\*

DESIGNED - MAC

REVISED -

DRAWN - MAC

REVISED -

CHECKED - JJT

REVISED -

DATE - 3/31/09

REVISED -

**KANE COUNTY  
 DIVISION OF TRANSPORTATION**

**STEARNS ROAD CROSS SECTIONS**

SCALE: SHEET NO. OF SHEETS STA. 505+50.00 TO STA. 506+00.00

F.A. RTE.	SECTION	COUNTY	TOTAL SHEETS	SHEET NO.
361	06-00214-15-BR	KANE/DUPAGE	545	466
FED. ROAD DIST. NO.			ILLINOIS FED. AID PROJECT	
			CONTRACT NO. 63074	