


DATE	
FINAL SURVEY	
NOTE BOOK	
NO.	
AREAS CHECKED	

DATE	
ORIGINAL SURVEY	
NOTE BOOK	
NO.	
AREAS CHECKED	

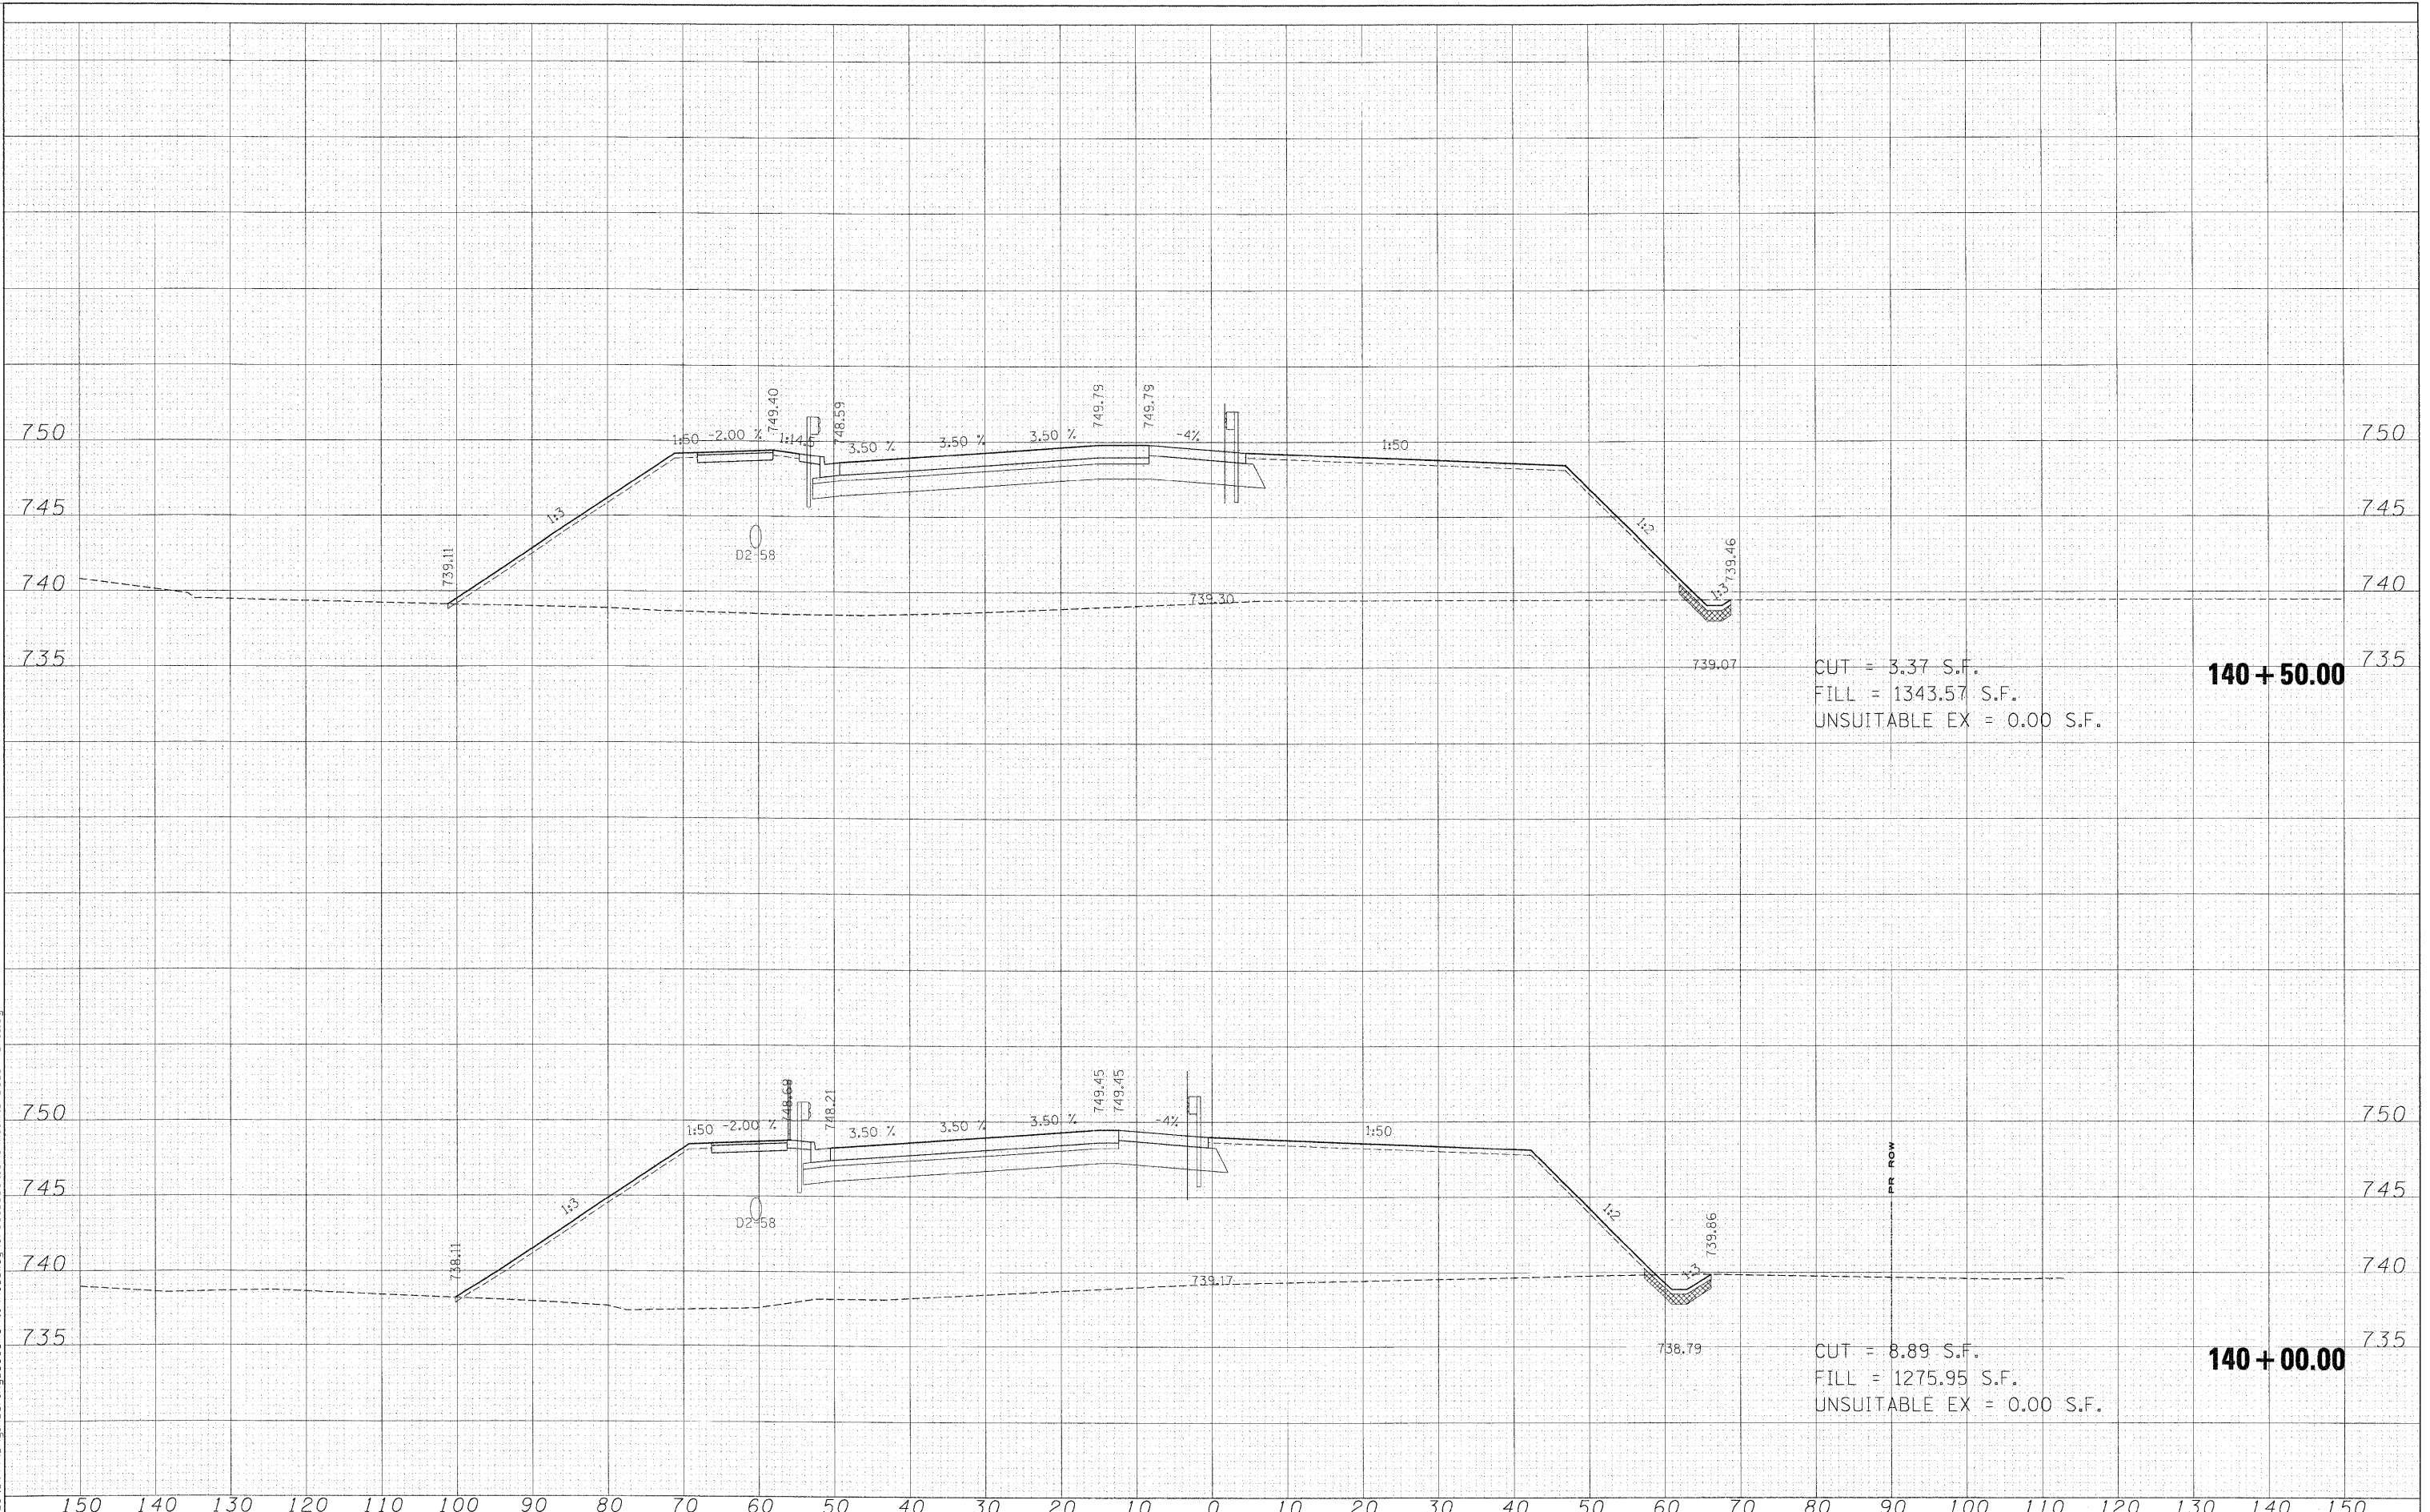

CUT = 3.37 S.F.  
 FILL = 1343.57 S.F.  
 UNSUITABLE EX = 0.00 S.F.

**140 + 50.00**

CUT = 8.89 S.F.  
 FILL = 1275.95 S.F.  
 UNSUITABLE EX = 0.00 S.F.

**140 + 00.00**

FILE NAME =  
 \*FILES\*

USER NAME = #USER#	DESIGNED - MAC	REVISED -
	DRAWN - MAC	REVISED -
PLOT SCALE = 10.0000' / IN.	CHECKED - JJT	REVISED -
PLOT DATE = 3/30/2009	DATE - 3/31/09	REVISED -

**KANE COUNTY  
 DIVISION OF TRANSPORTATION**

STEARNS ROAD CROSS SECTIONS			
SCALE:	SHEET NO.	OF SHEETS	STA. 140+00.00 TO STA. 140+50.00

F.A. RTE.	SECTION	COUNTY	TOTAL SHEETS	SHEET NO.
361	06-00214-15-BR	KANE/DUPAGE	545	470
CONTRACT NO. 63074				
FED. ROAD DIST. NO. ILLINOIS FED. AID PROJECT				