


FINAL SURVEY SURVEYED AREAS CHECKED
 NOTE BOOK NO. _____
 TEMPLATE AREAS CHECKED
 NO. _____

ORIGINAL SURVEY SURVEYED AREAS CHECKED
 NOTE BOOK NO. _____
 TEMPLATE AREAS CHECKED
 NO. _____

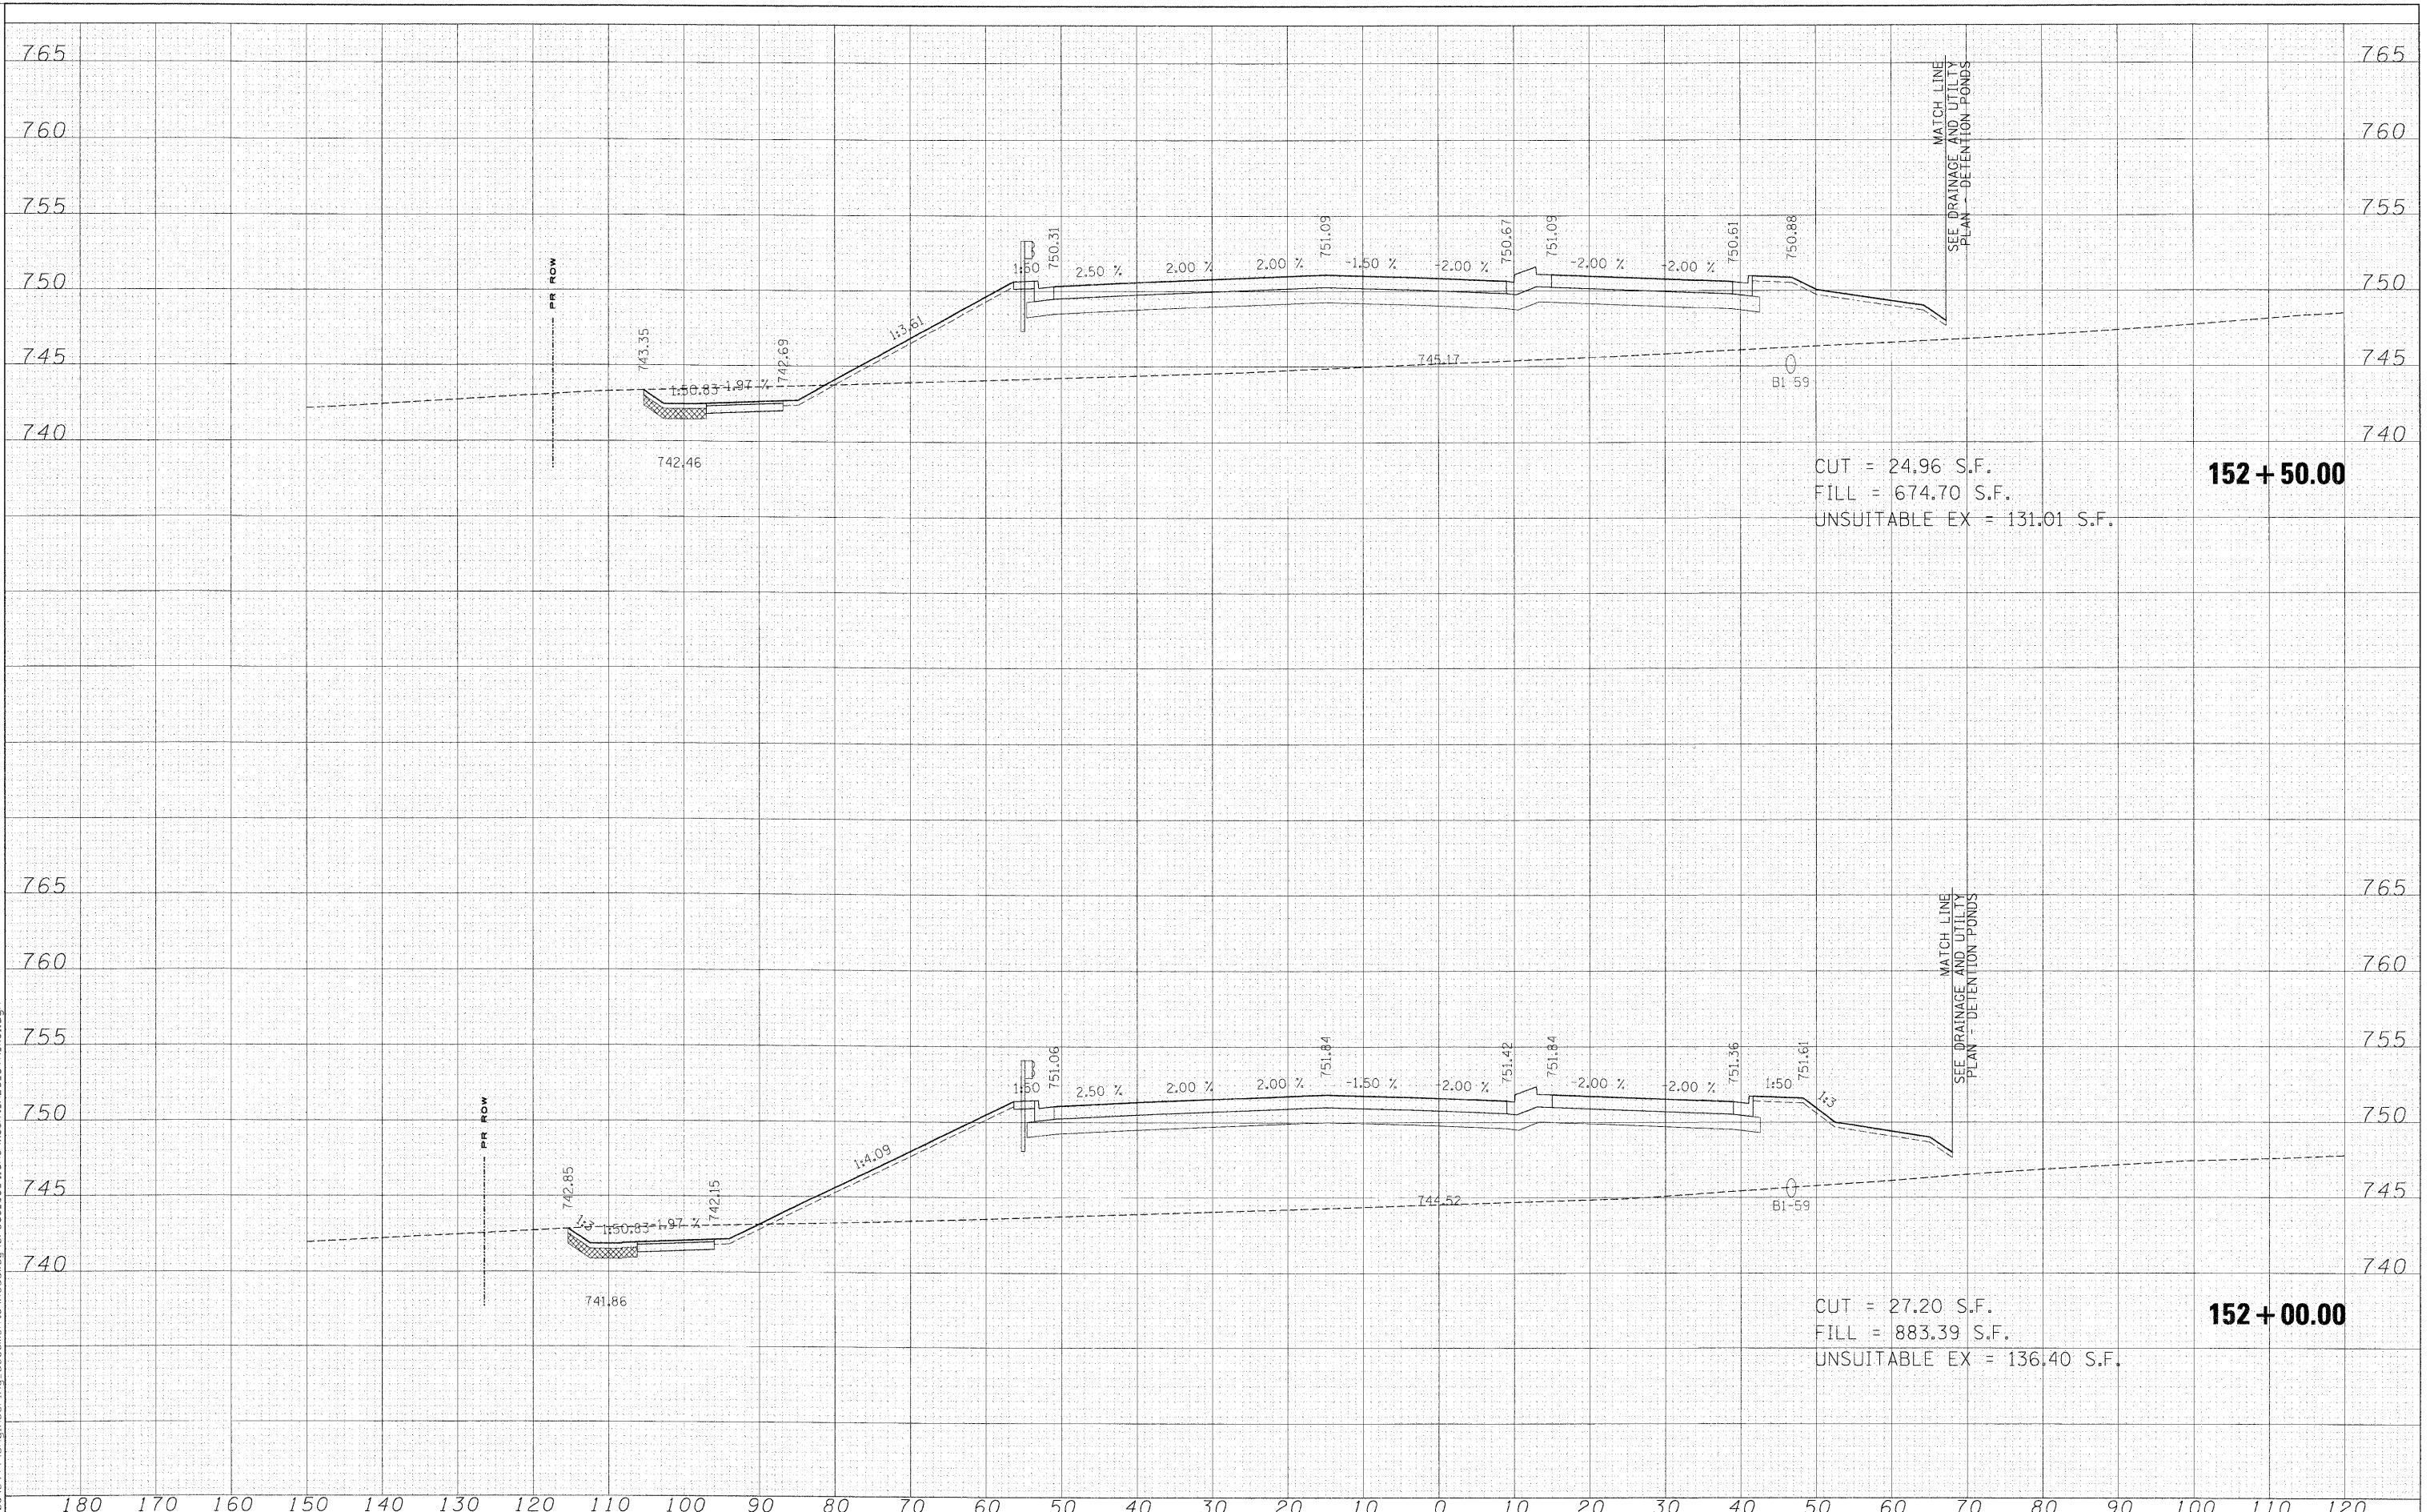

180 170 160 150 140 130 120 110 100 90 80 70 60 50 40 30 20 10 0 10 20 30 40 50 60 70 80 90 100 110 120

FILE NAME = x:\39100a\3944\engineering\documents\Roadway\Cross-Sections\sshts\ABC_STN_151.dgn
 FILES

USER NAME = \$USER\$	DESIGNED - MAC	REVISED -
PLOT SCALE = 10,0000' / IN.	DRAWN - MAC	REVISED -
PLOT DATE = 3/30/2009	CHECKED - JJT	REVISED -
	DATE - 3/31/09	REVISED -

**KANE COUNTY
 DIVISION OF TRANSPORTATION**

STEARNS ROAD CROSS SECTIONS

SCALE: SHEET NO. OF SHEETS STA. 152+00.00 TO STA. 152+50.00

F.A. RTE.	SECTION	COUNTY	TOTAL SHEETS	SHEET NO.
361	06-00214-15-BR	KANE/DUPAGE	545	482
CONTRACT NO. 63074				
FED. ROAD DIST. NO. ILLINOIS FED. AID PROJECT				