


FINAL SURVEY	SURVEYED	FILED	DATE
NOTE BOOK	NO. OF	TRIP	DATE
NO.	AREAS	CHECKED	AREAS

ORIGINAL SURVEY	SURVEYED	FILED	DATE
NOTE BOOK	NO. OF	TRIP	DATE
NO.	AREAS	CHECKED	AREAS

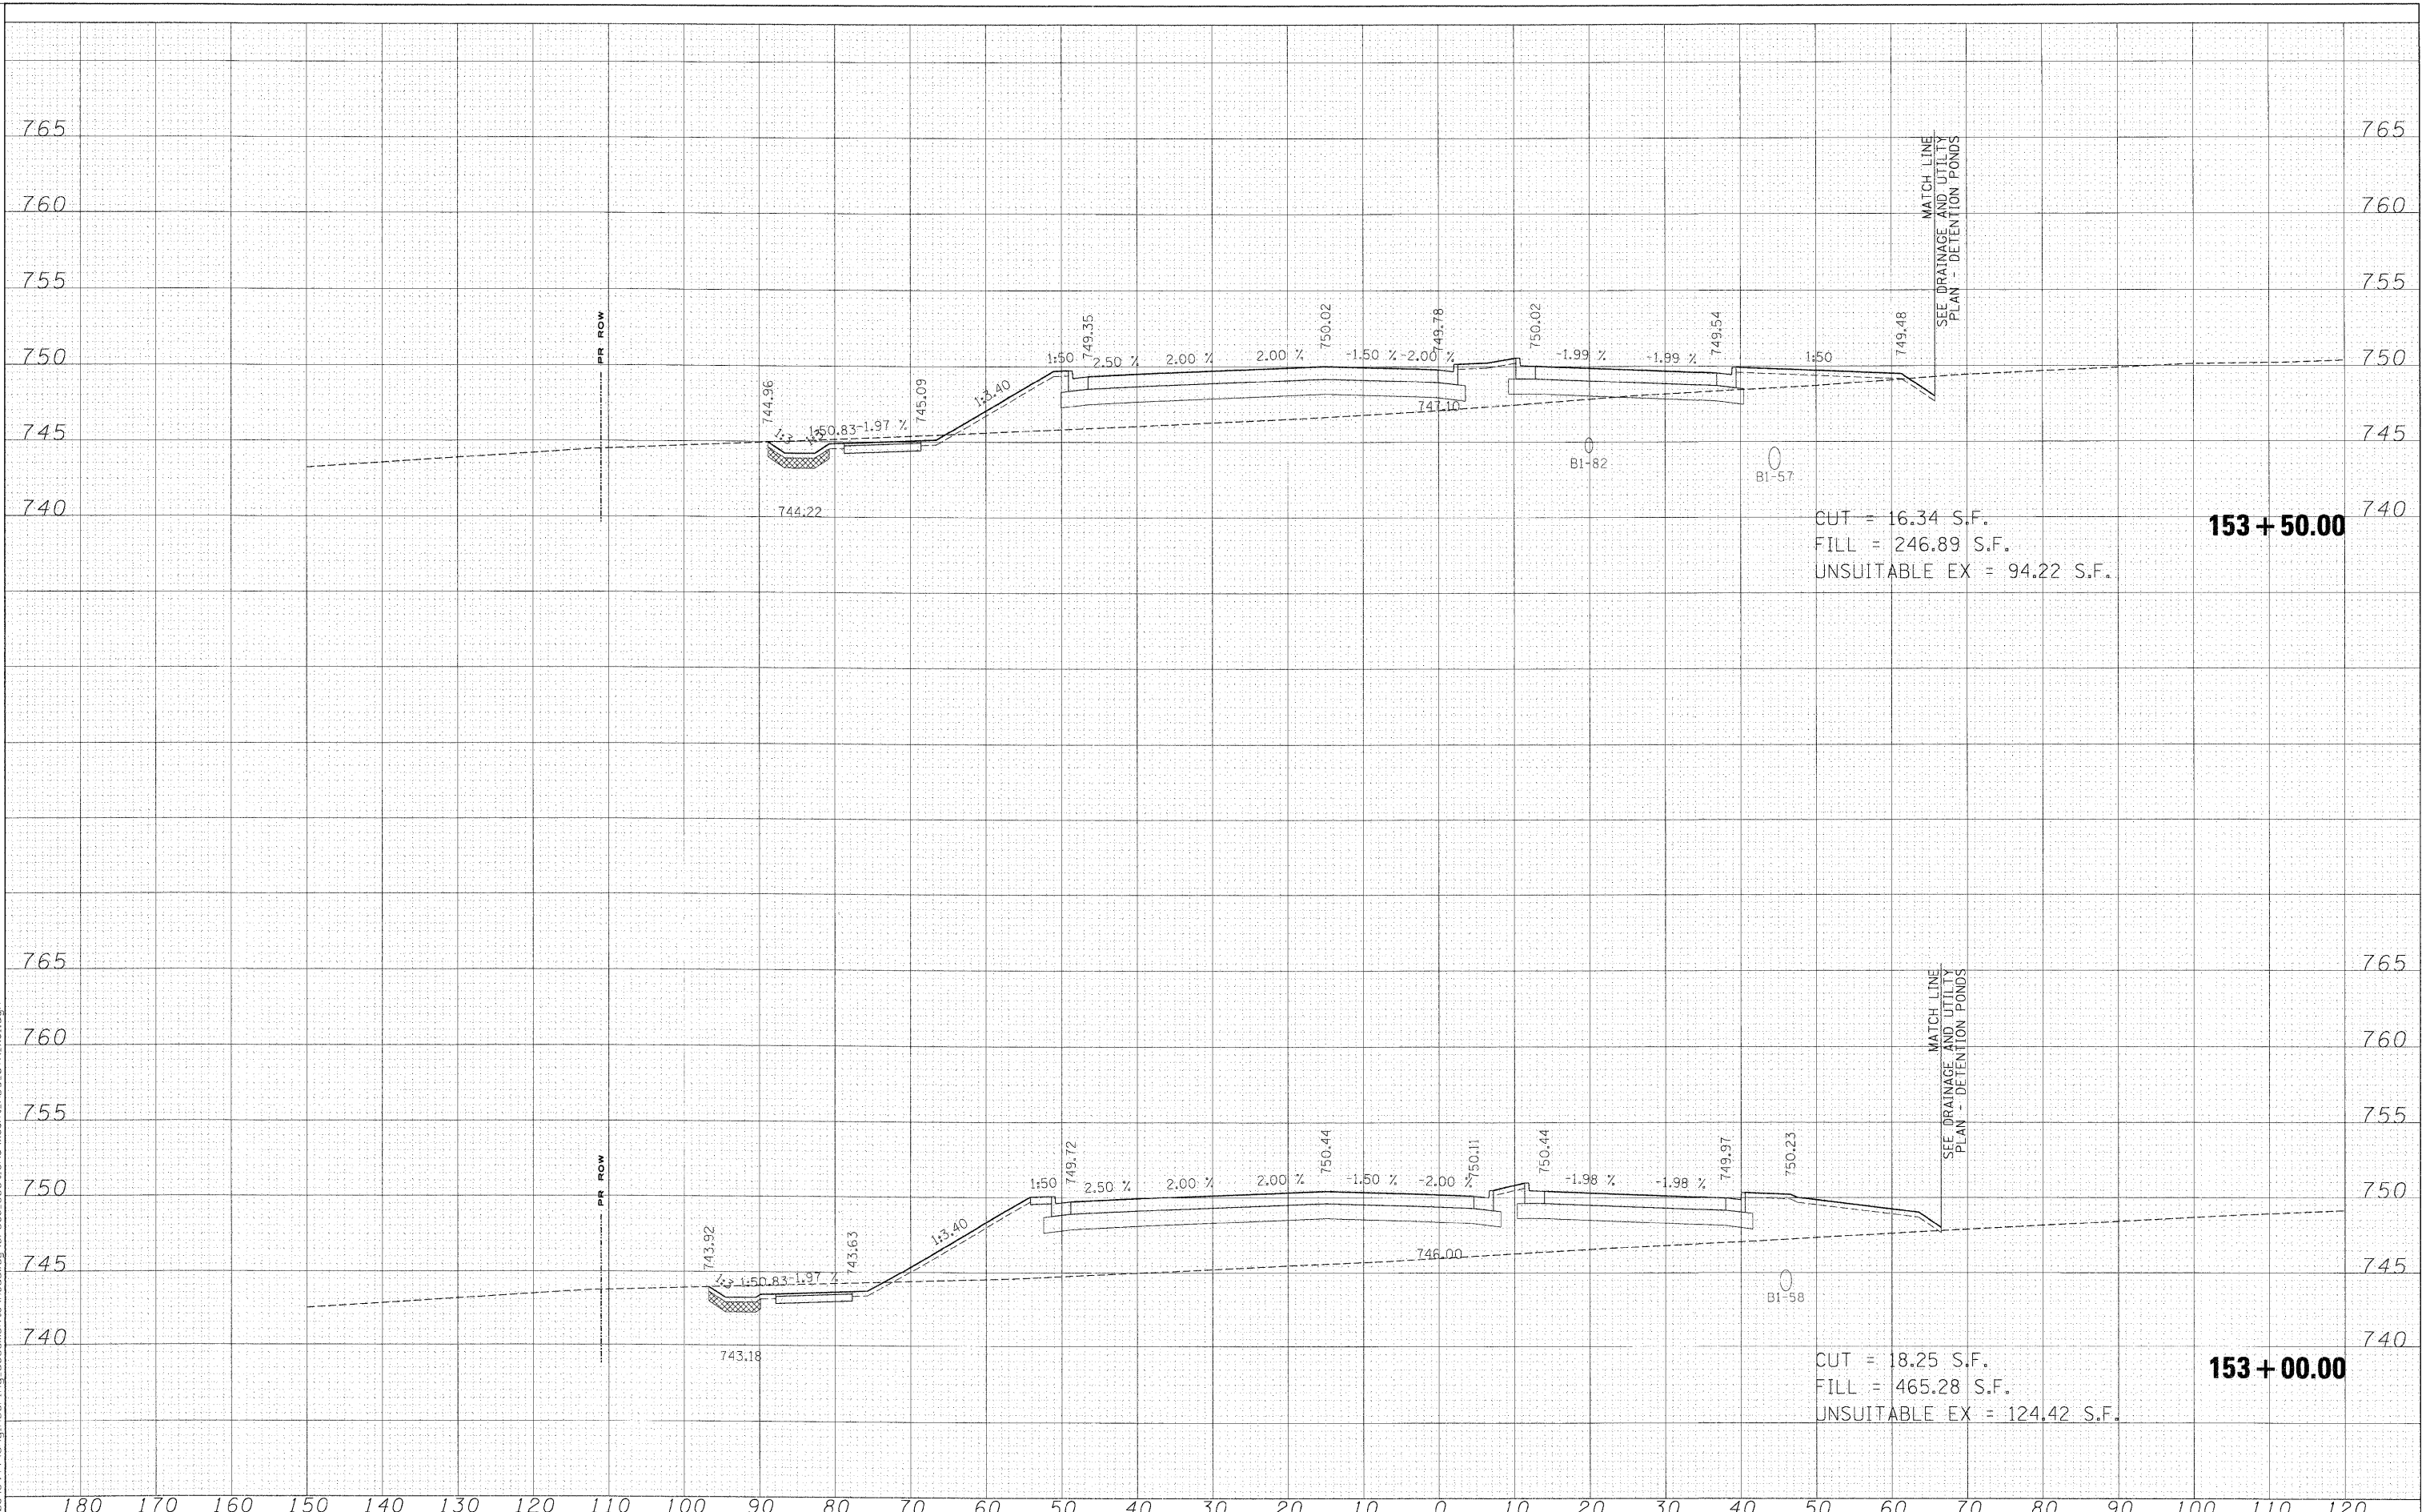

FILE NAME =	USER NAME = *USER*	DESIGNED - MAC	REVISED -	<b>KANE COUNTY</b> <b>DIVISION OF TRANSPORTATION</b>	<b>STEARNS ROAD CROSS SECTIONS</b>				F.A. RTE.	SECTION	COUNTY	TOTAL SHEETS	SHEET NO.		
*FILES*	PLOT SCALE = 10.0000' / IN.	DRAWN - MAC	REVISED -		SCALE:	SHEET NO.	OF	SHEETS	STA. 153+00.00	TO STA. 153+50.00	361	06-00214-15-BR	KANE/DUPAGE	545	483
	PLOT DATE = 3/31/2009	CHECKED - JJT	REVISED -												
		DATE - 3/31/09	REVISED -												
												CONTRACT NO. 63074			
												FED. ROAD DIST. NO. ILLINOIS FED. AID PROJECT			