


DATE: _____
 SURVEYED _____
 PLOTTED _____
 NOTE BOOK _____
 AREAS CHECKED _____
 NO. _____

DATE: _____
 SURVEYED _____
 PLOTTED _____
 NOTE BOOK _____
 AREAS CHECKED _____
 NO. _____

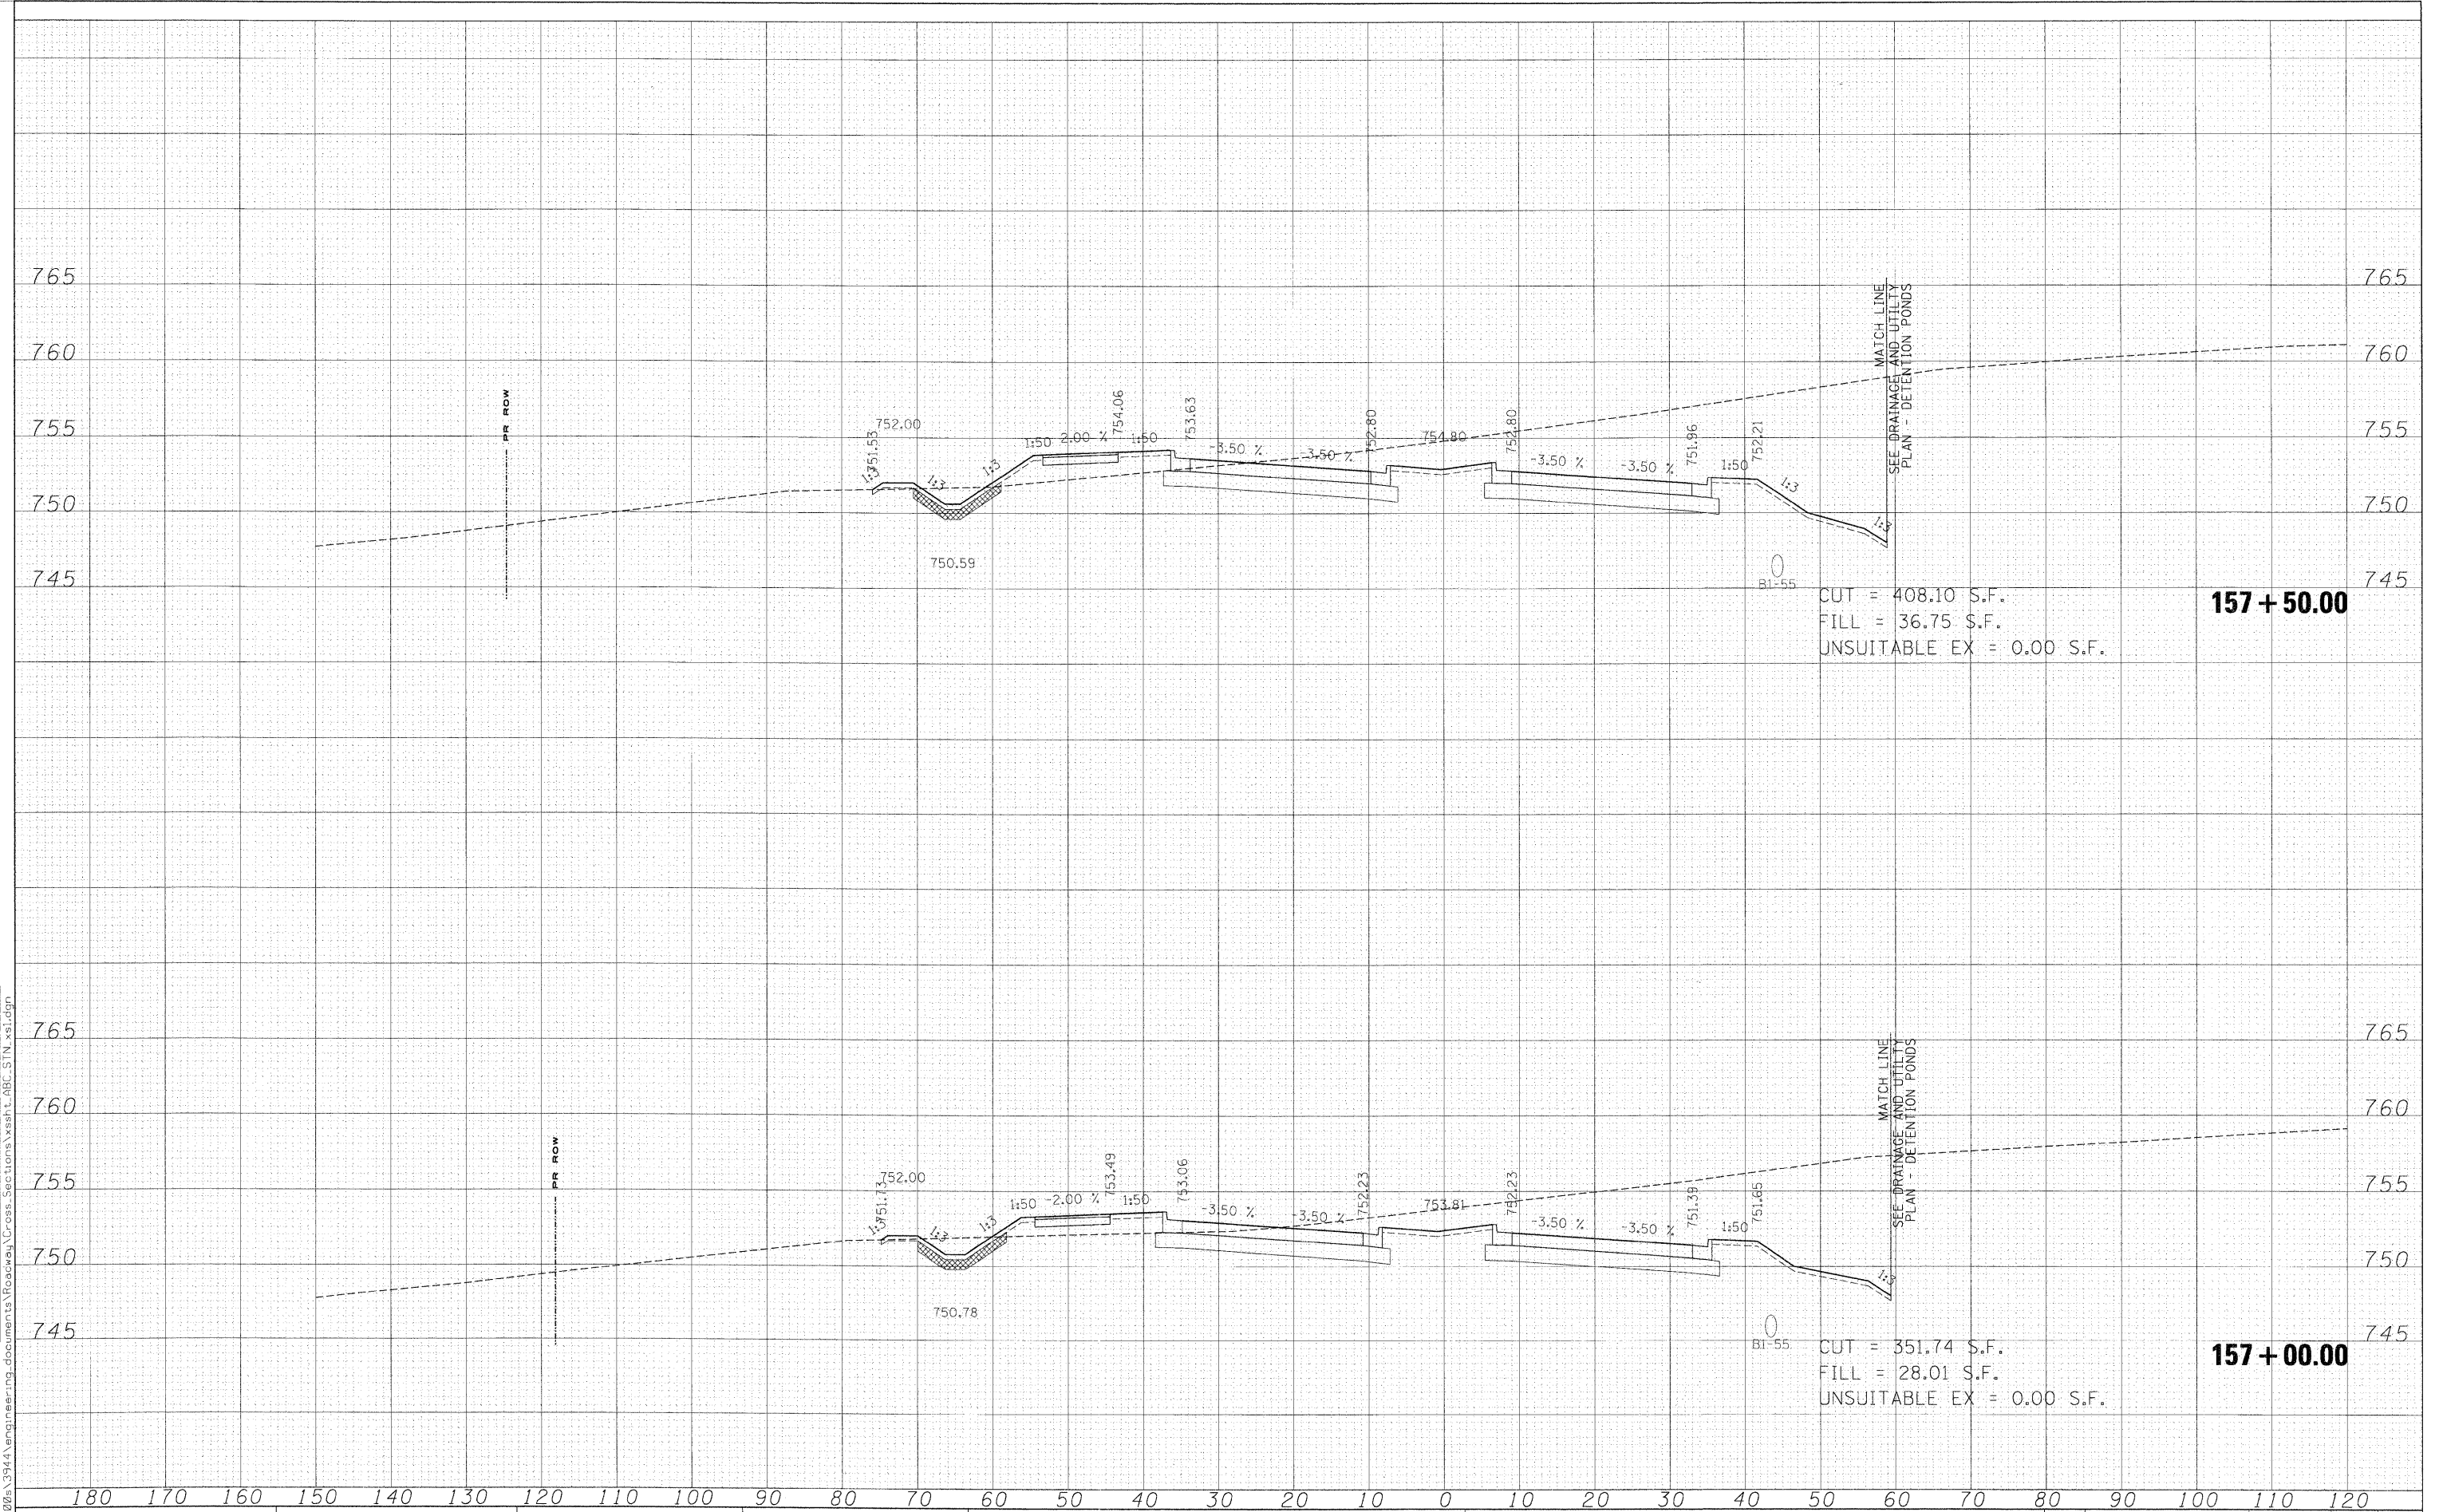

FILE NAME =
 #FILES#

USER NAME = \$USER*	DESIGNED - MAC	REVISED -
DRAWN - MAC	REVISED -	
CHECKED - JJT	REVISED -	
DATE - 3/31/09	REVISED -	

**KANE COUNTY
 DIVISION OF TRANSPORTATION**

STEARNS ROAD CROSS SECTIONS

SCALE: _____ SHEET NO. _____ OF _____ SHEETS STA. 157+00.00 TO STA. 157+50.00

F.A. RTE.	SECTION	COUNTY	TOTAL SHEETS	SHEET NO.
361	06-00214-15-BR	KANE/DUPAGE	545	487
CONTRACT NO. 63074				
FED. ROAD DIST. NO. ILLINOIS FED. AID PROJECT				