


FINAL SURVEY
 SURVEYED
 REVISIONS
 NOTE BOOK
 AREAS CHECKED

ORIGINAL SURVEY
 SURVEYED
 REVISIONS
 NOTE BOOK
 AREAS CHECKED

x:\3907s\3944\engineering\documents\Roadway\Cross-Sections\stn_xsl.dgn

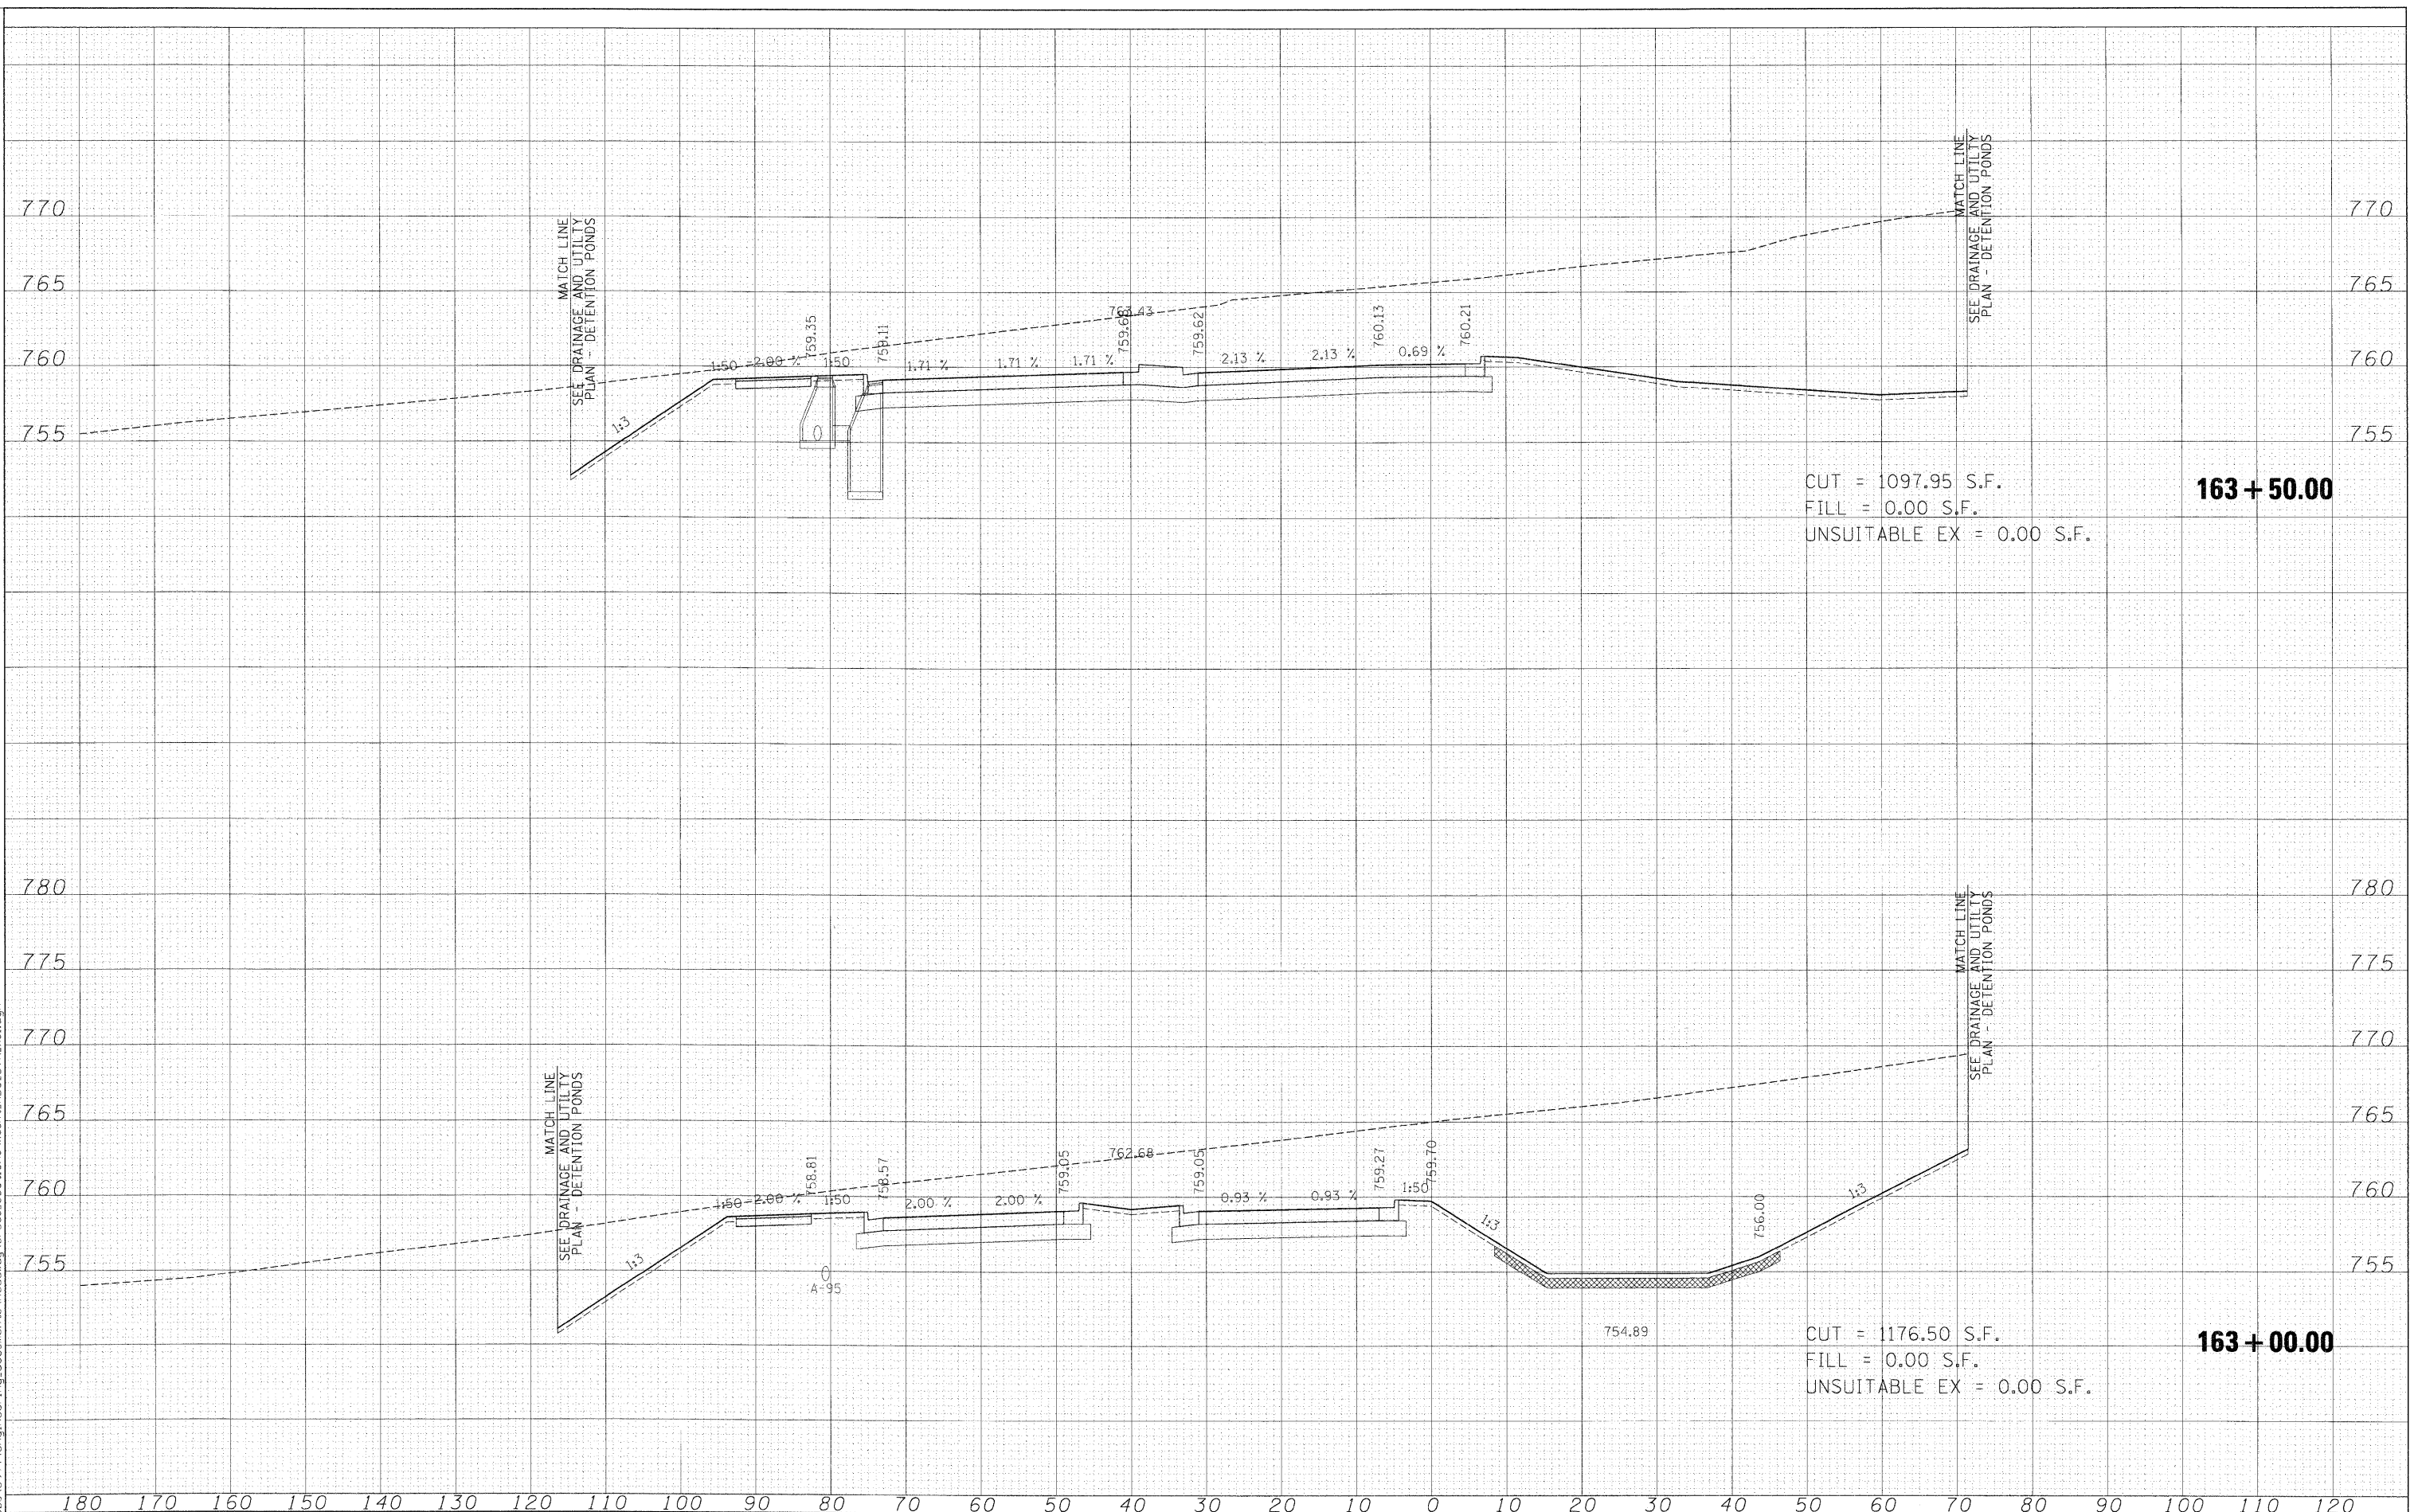

CUT = 1097.95 S.F.
 FILL = 0.00 S.F.
 UNSUITABLE EX = 0.00 S.F.
163 + 50.00

CUT = 1176.50 S.F.
 FILL = 0.00 S.F.
 UNSUITABLE EX = 0.00 S.F.
163 + 00.00

FILE NAME =	USER NAME = \$USER\$	DESIGNED - MAC	REVISED -	KANE COUNTY DIVISION OF TRANSPORTATION	STEARNS ROAD CROSS SECTIONS			F.A. RTE.	SECTION	COUNTY	TOTAL SHEETS	SHEET NO.
\$FILES\$		DRAWN - MAC	REVISED -		SCALE:	SHEET NO.	OF SHEETS	361	06-00214-15-BR	KANE/DUPAGE	545	493
		CHECKED - JJT	REVISED -		STA. 163+00.00	TO STA. 163+50.00		CONTRACT NO. 63074				
		DATE - 3/31/09	REVISED -		FED. ROAD DIST. NO. ILLINOIS FED. AID PROJECT							