


FINAL SURVEY	SURVEYED
NOTE BOOK	PLOTTED
NO.	AREAS CHECKED
	AREAS CHECKED

ORIGINAL SURVEY	SURVEYED
NOTE BOOK	PLOTTED
NO.	AREAS CHECKED
	AREAS CHECKED

x:\399026\3944\engineering\documents\Roadwork\Cross Sections\ssht. ABC.STN. xsl.dgn

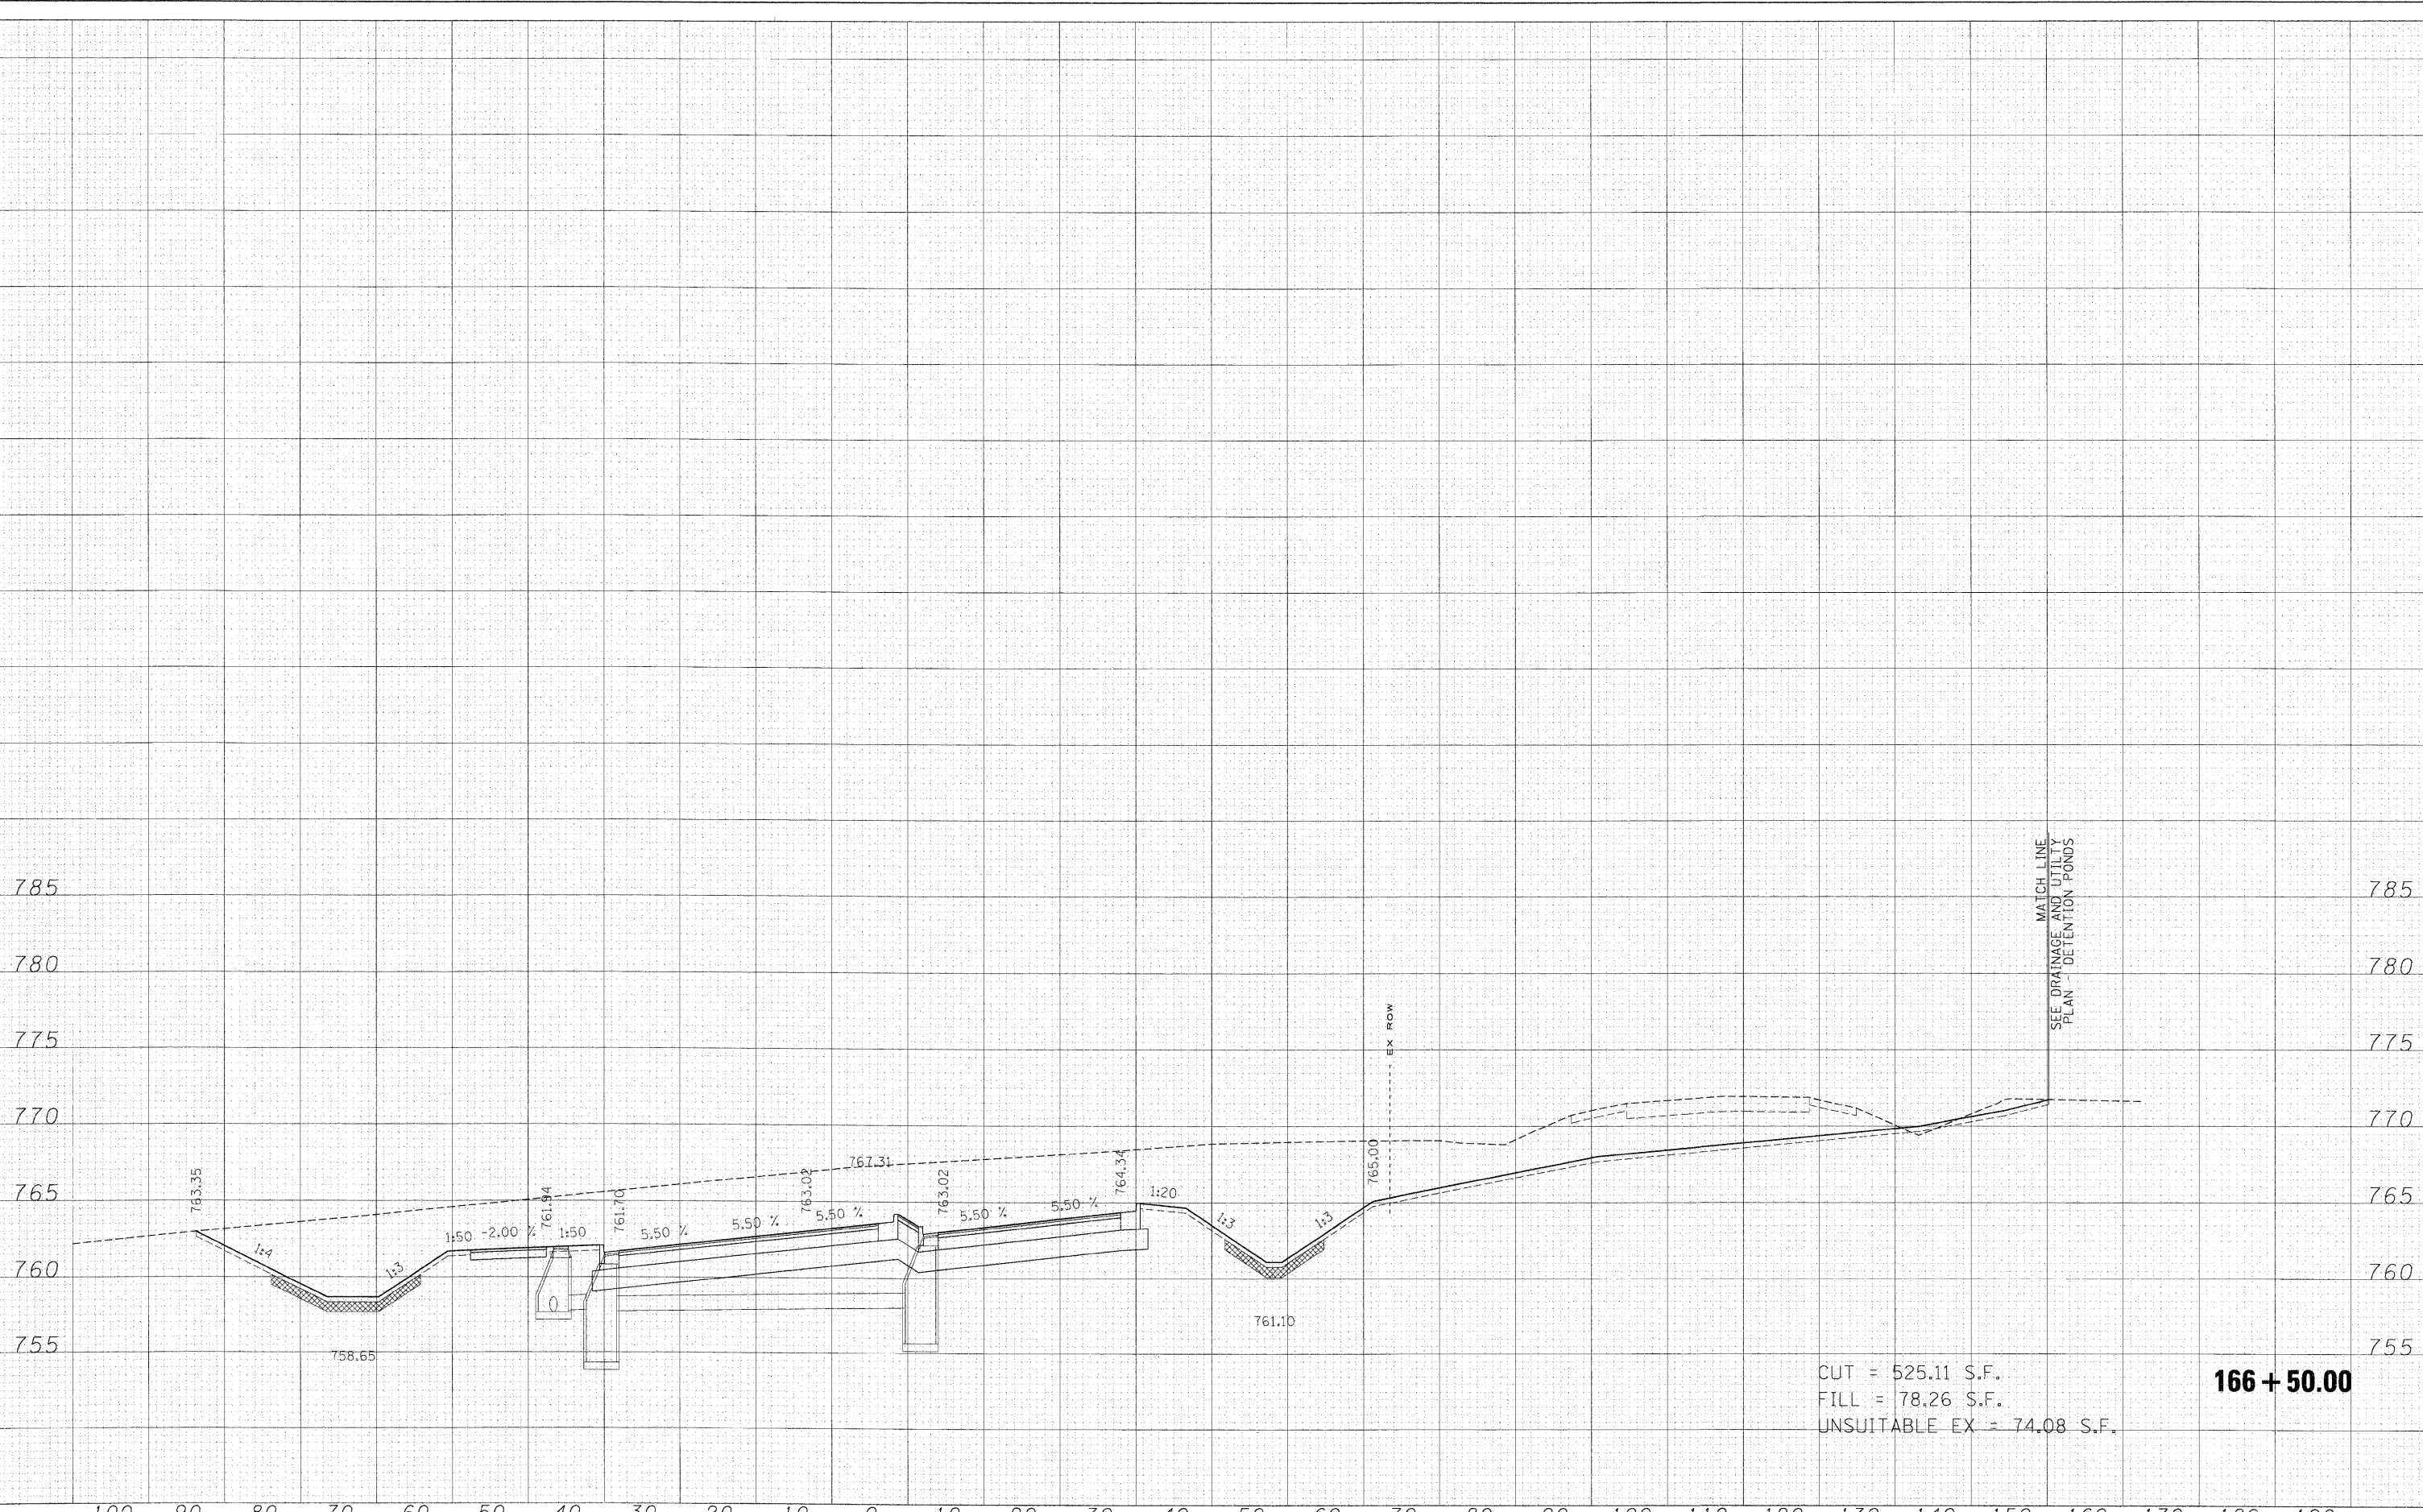

CUT = 525.11 S.F.
 FILL = 78.26 S.F.
 UNSUITABLE EX = 74.08 S.F.

166 + 50.00

FILE NAME =	USER NAME = \$USER\$
FILES	

DESIGNED - MAC	REVISED -
DRAWN - MAC	REVISED -
CHECKED - JJT	REVISED -
DATE - 3/31/09	REVISED -

**KANE COUNTY
 DIVISION OF TRANSPORTATION**

STEARNS ROAD CROSS SECTIONS			
SCALE:	SHEET NO. OF SHEETS	STA. 166+50.00 TO STA. 166+50.00	

F.A. RTE.	SECTION	COUNTY	TOTAL SHEETS	SHEET NO.
361	06-00214-15-BR	KANE/DUPAGE	545	499
CONTRACT NO. 63074				
FED. ROAD DIST. NO. ILLINOIS FED. AID PROJECT				