


DATE: _____
 SURVEY NO.: _____
 CHECKED BY: _____
 DESIGNED BY: _____
 DRAWN BY: _____
 PLOT DATE: _____

DATE: _____
 SURVEY NO.: _____
 CHECKED BY: _____
 DESIGNED BY: _____
 DRAWN BY: _____
 PLOT DATE: _____

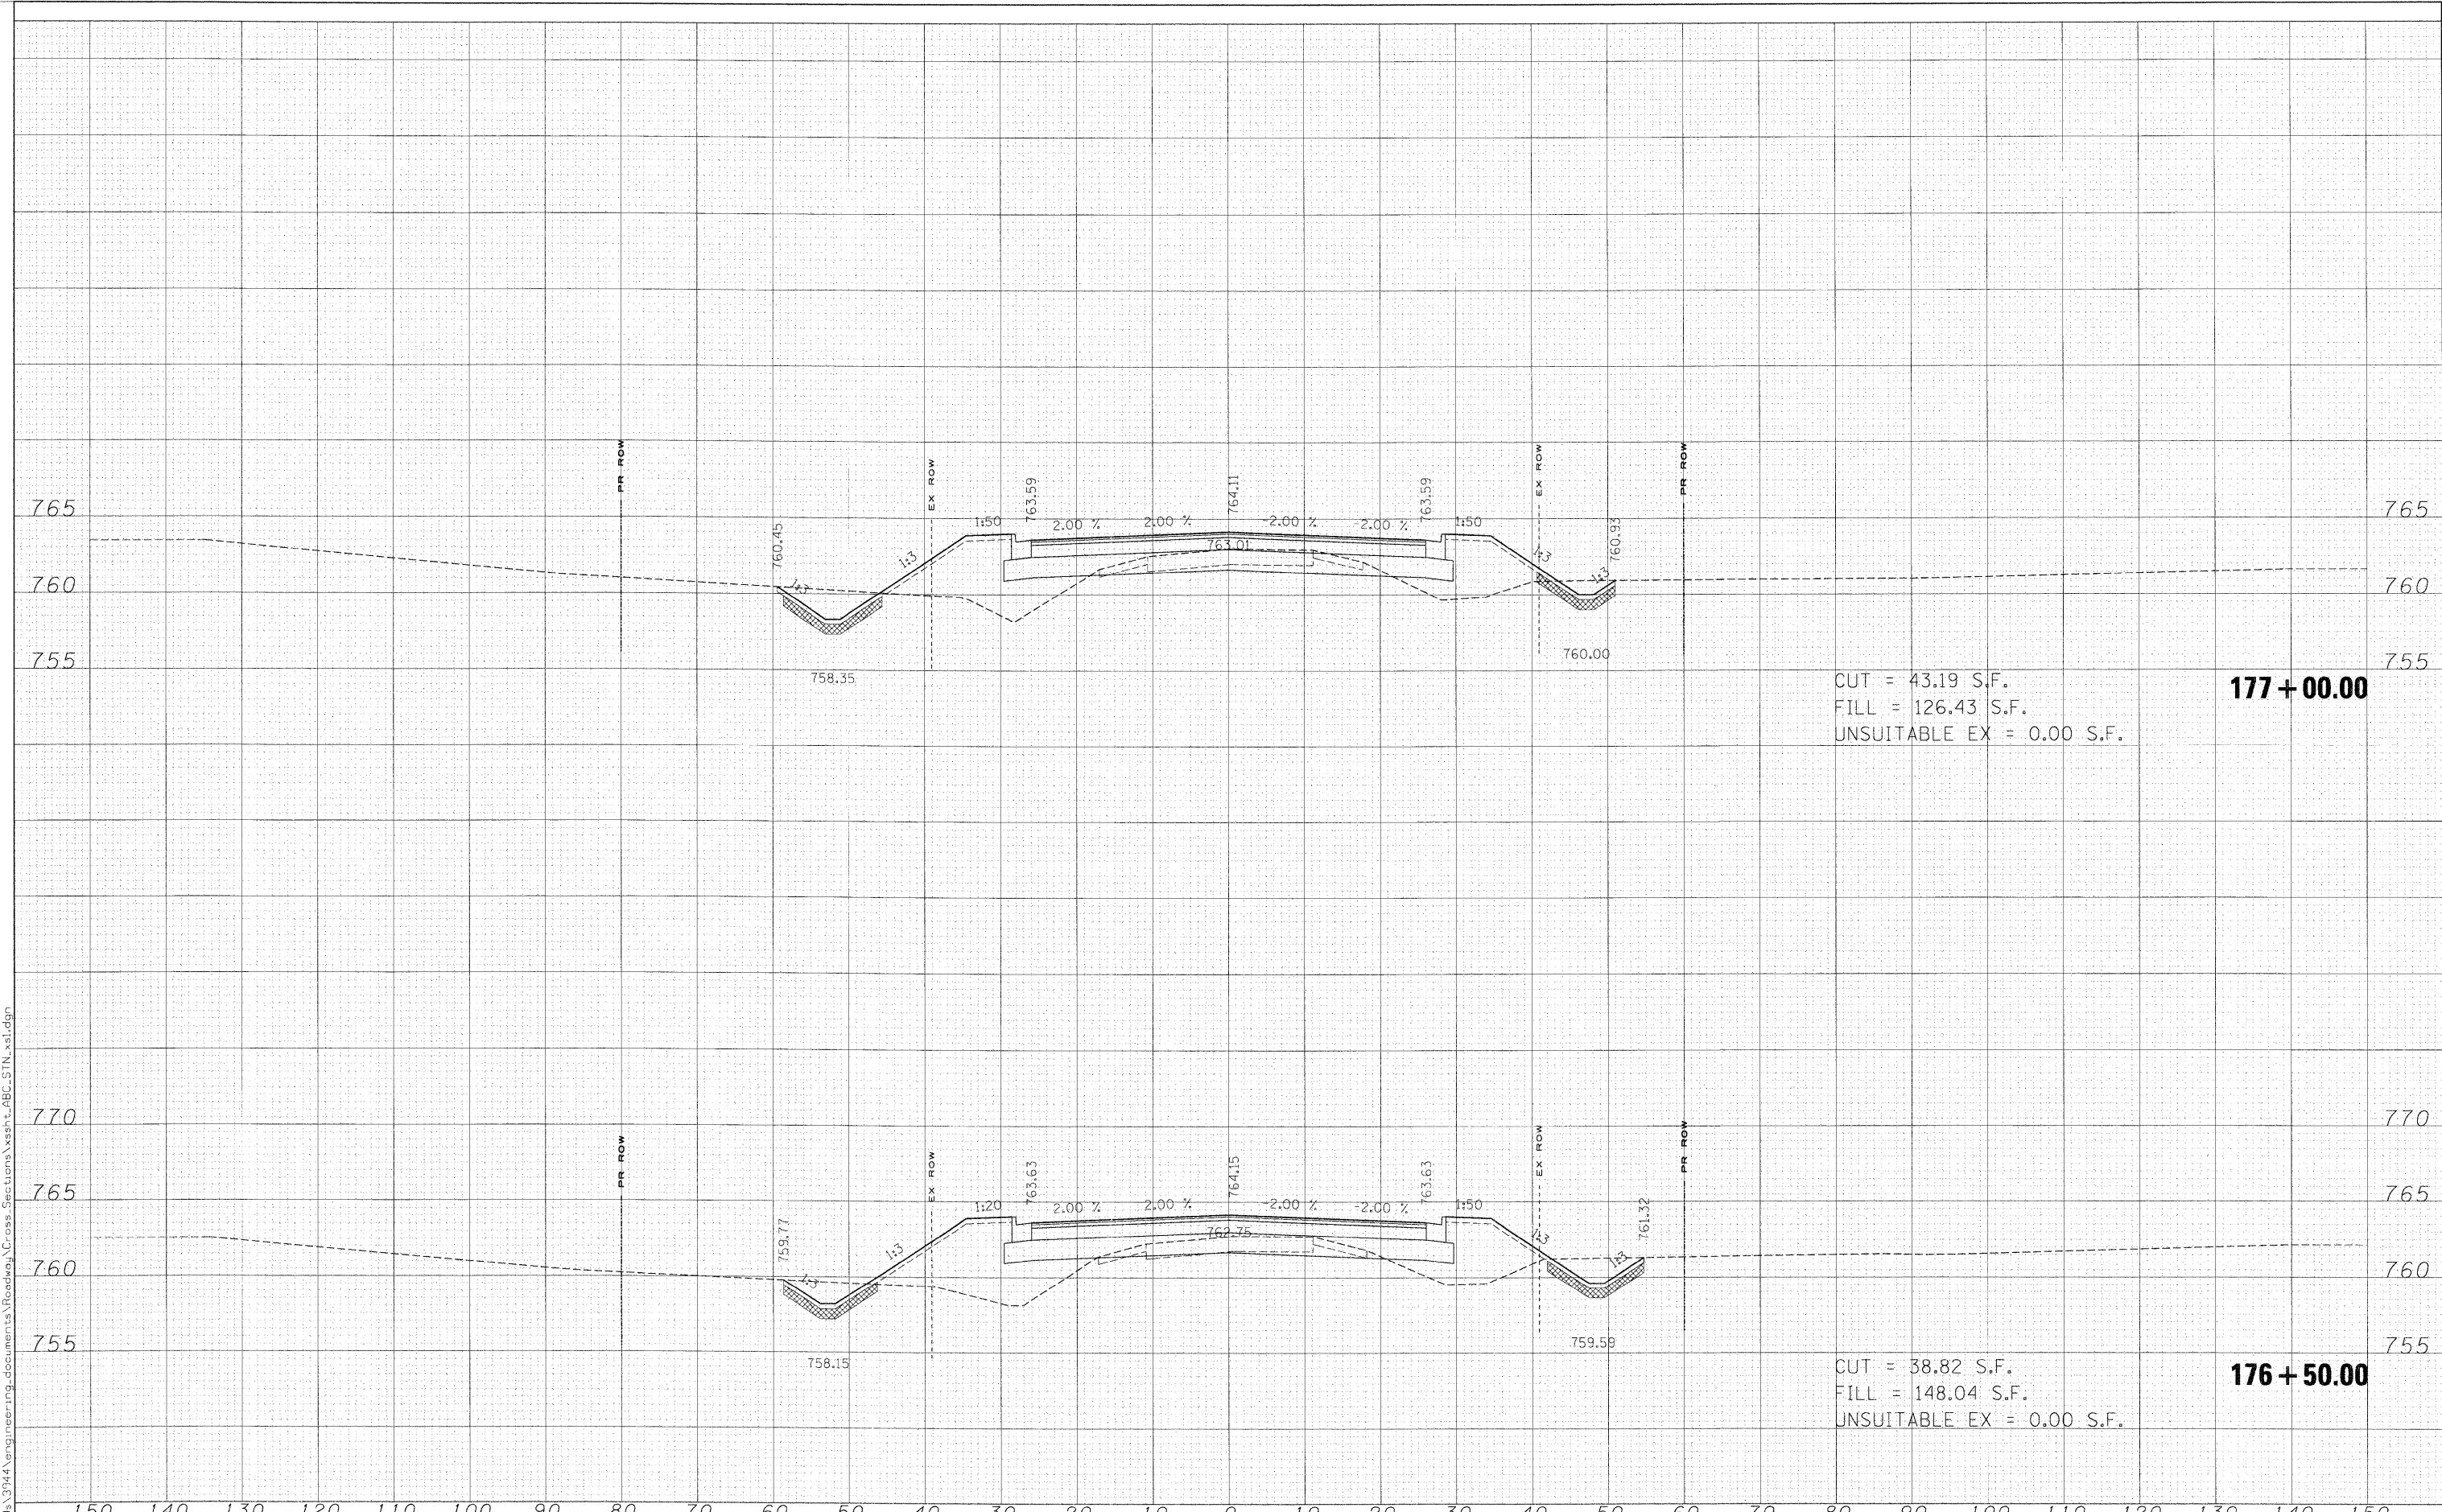

FILE NAME =	USER NAME = #USER#	DESIGNED - MAC	REVISED -	KANE COUNTY DIVISION OF TRANSPORTATION	STEARNS ROAD CROSS SECTIONS	F.A. RTE.	SECTION	COUNTY	TOTAL SHEETS	SHEET NO.	
#FILES#		DRAWN - MAC	REVISED -			361	06-00214-15-BR	KANE/DUPAGE	545	510	
		CHECKED - JJT	REVISED -			SCALE:		SHEET NO. OF SHEETS		STA. 176+50.00 TO STA. 177+00.00	
		DATE - 3/31/09	REVISED -			FED. ROAD DIST. NO.		ILLINOIS FED. AID PROJECT		CONTRACT NO. 63074	