


FINAL	CHECKED
SURVEY	SPOTS
NOTE BOOK	TEMPLATE
NO.	AREAS
	CHECKED

ORIGINAL	CHECKED
SURVEY	SPOTS
NOTE BOOK	TEMPLATE
NO.	AREAS
	CHECKED

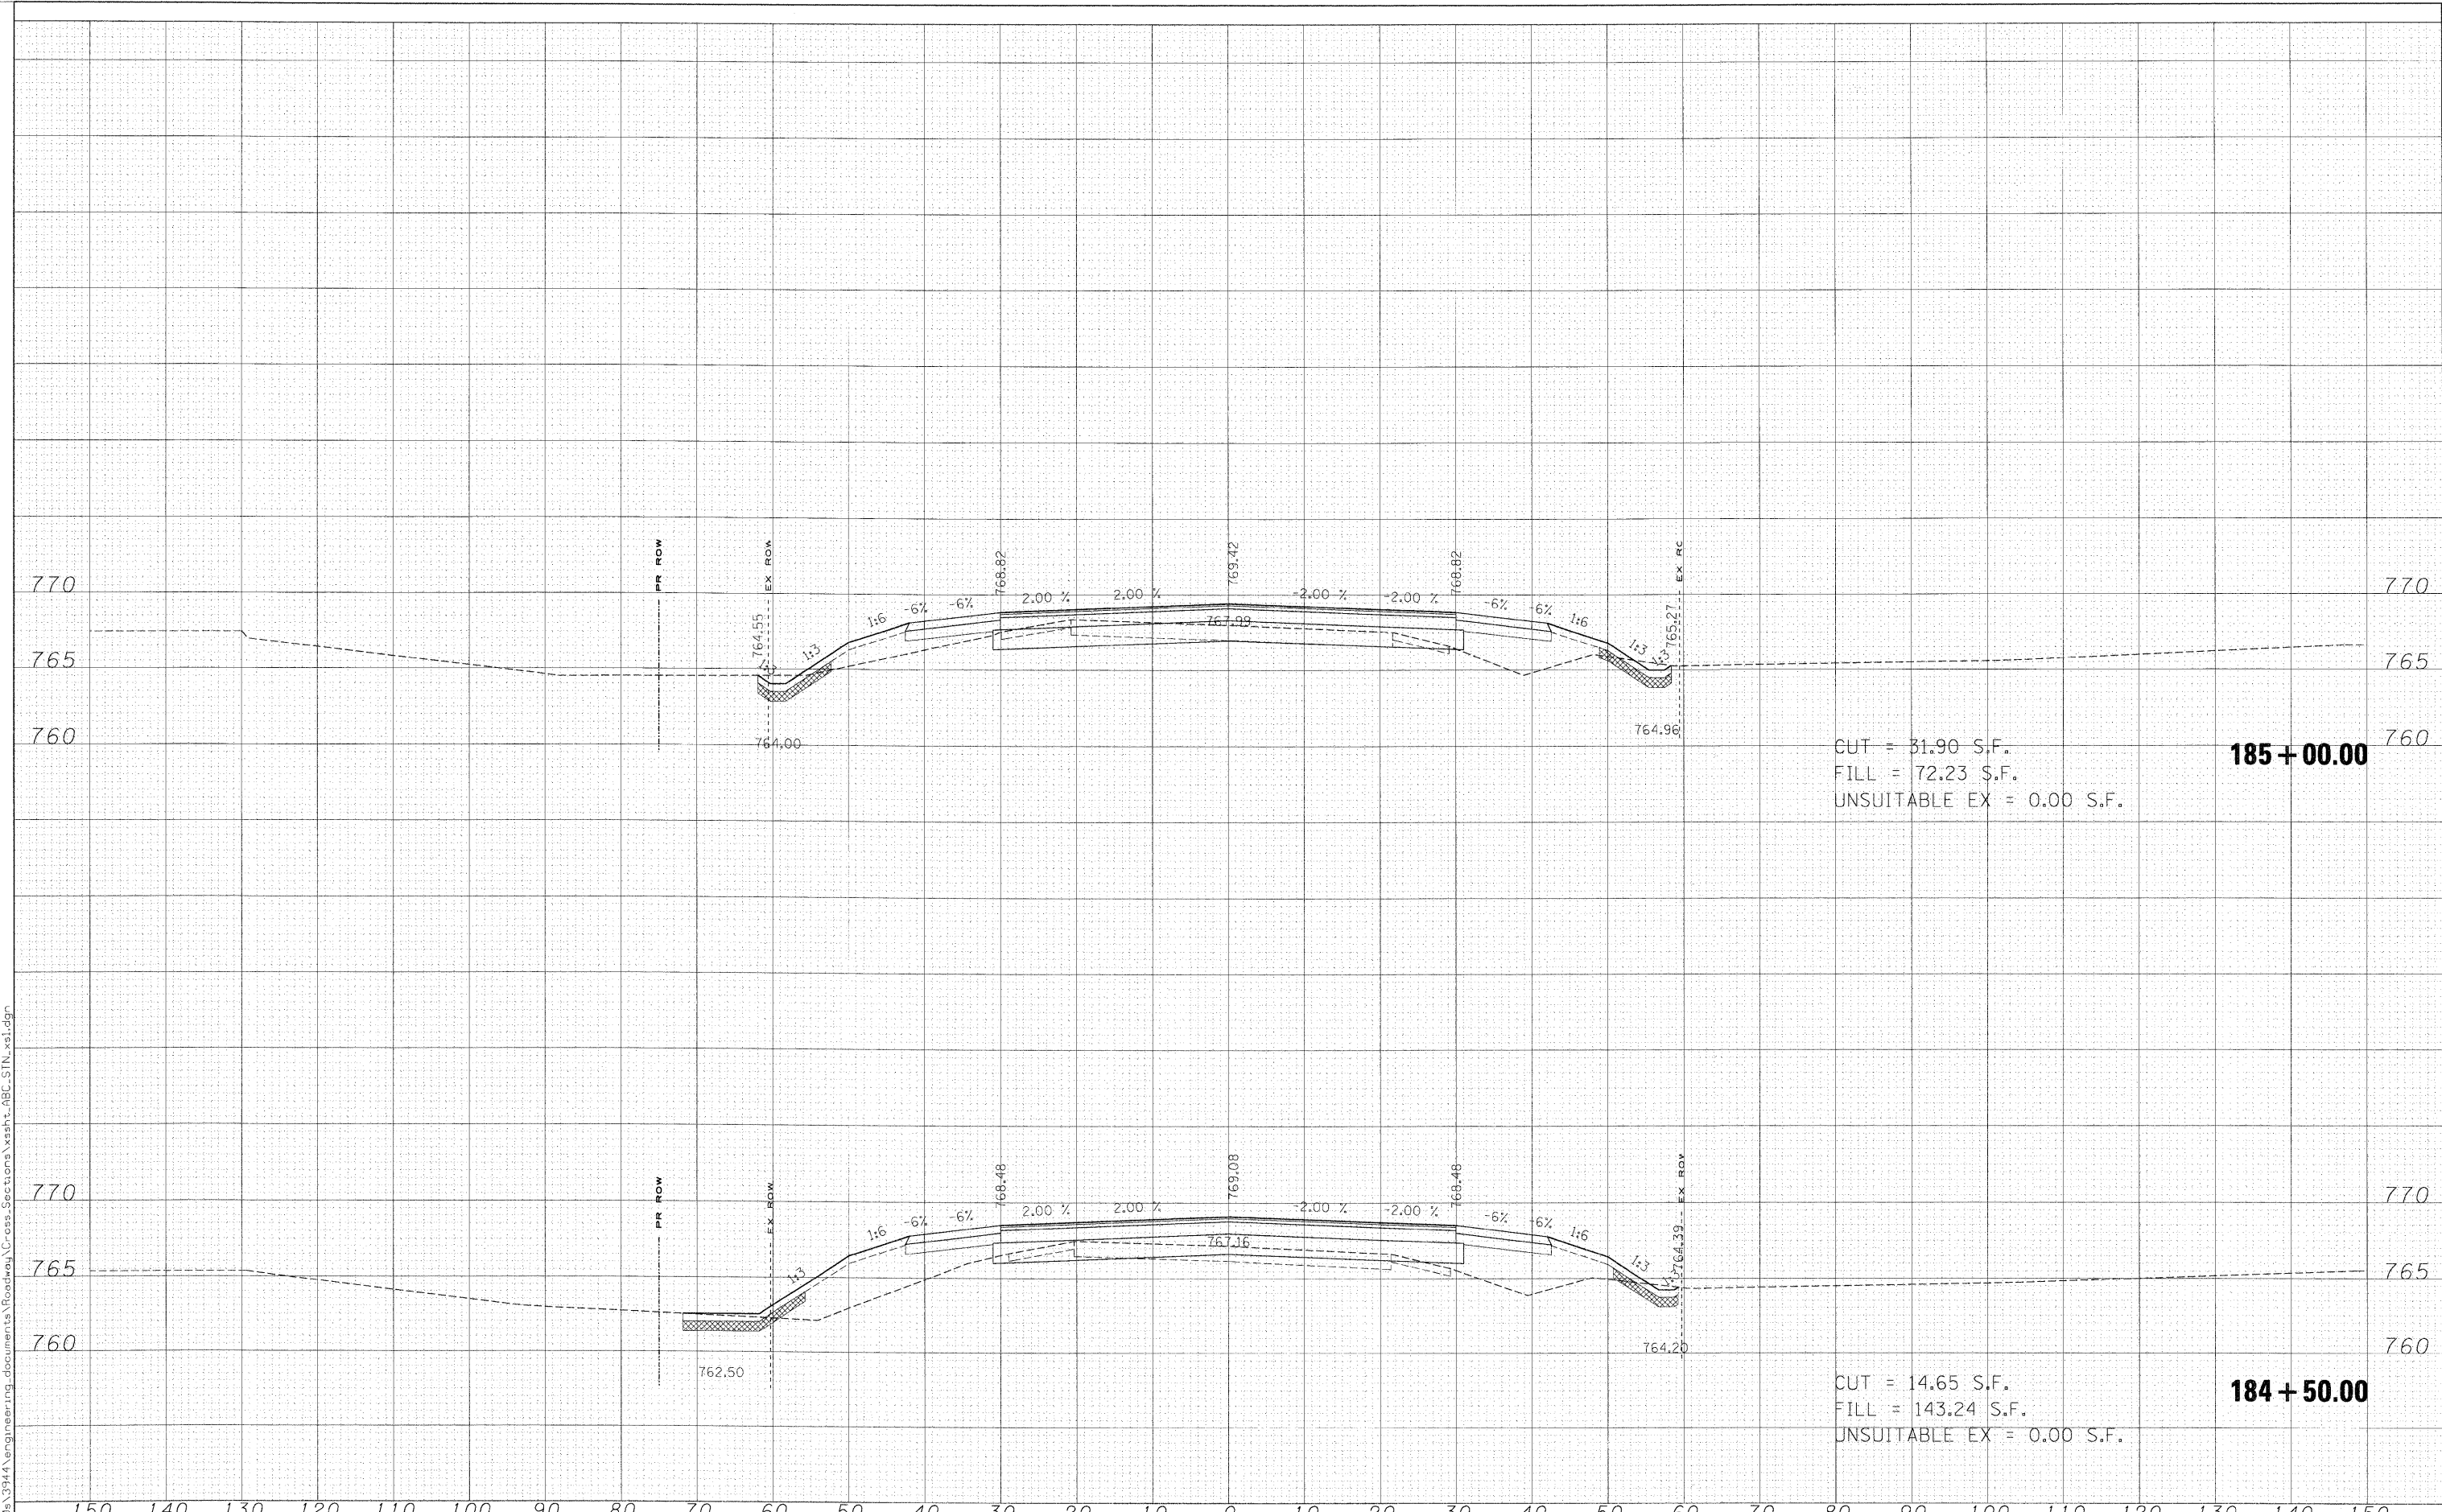

CUT = 31.90 S.F.
 FILL = 72.23 S.F.
 UNSUITABLE EX = 0.00 S.F.

185 + 00.00

CUT = 14.65 S.F.
 FILL = 143.24 S.F.
 UNSUITABLE EX = 0.00 S.F.

184 + 50.00

FILE NAME =
 #FILES#

USER NAME = #USER#
 PLOT SCALE = 10.0000' / IN.
 PLOT DATE = 3/30/2009

DESIGNED - MAC
 DRAWN - MAC
 CHECKED - JJT
 DATE - 3/31/09

REVISED -
 REVISED -
 REVISED -
 REVISED -

**KANE COUNTY
 DIVISION OF TRANSPORTATION**

STEARNS ROAD CROSS SECTIONS

SCALE: SHEET NO. OF SHEETS STA. 184+50.00 TO STA. 185+00.00

F.A. RTE.	SECTION	COUNTY	TOTAL SHEETS	SHEET NO.
361	06-00214-15-BR	KANE/DUPAGE	545	518
FED. ROAD DIST. NO. ILLINOIS FED. AID PROJECT			CONTRACT NO. 63074	