


DATE	
UNIT	
APPROVED	
SURVEY	
PICTURE	
NOTE BOOK	
TEMPLATE	
AREAS	
AREAS CHECKED	

DATE	
UNIT	
APPROVED	
SURVEY	
PICTURE	
NOTE BOOK	
TEMPLATE	
AREAS	
AREAS CHECKED	

x:\3900\3944\engineering\documents\Roadway\Cross Sections\vsstn_abc.stn_xsl.dgn

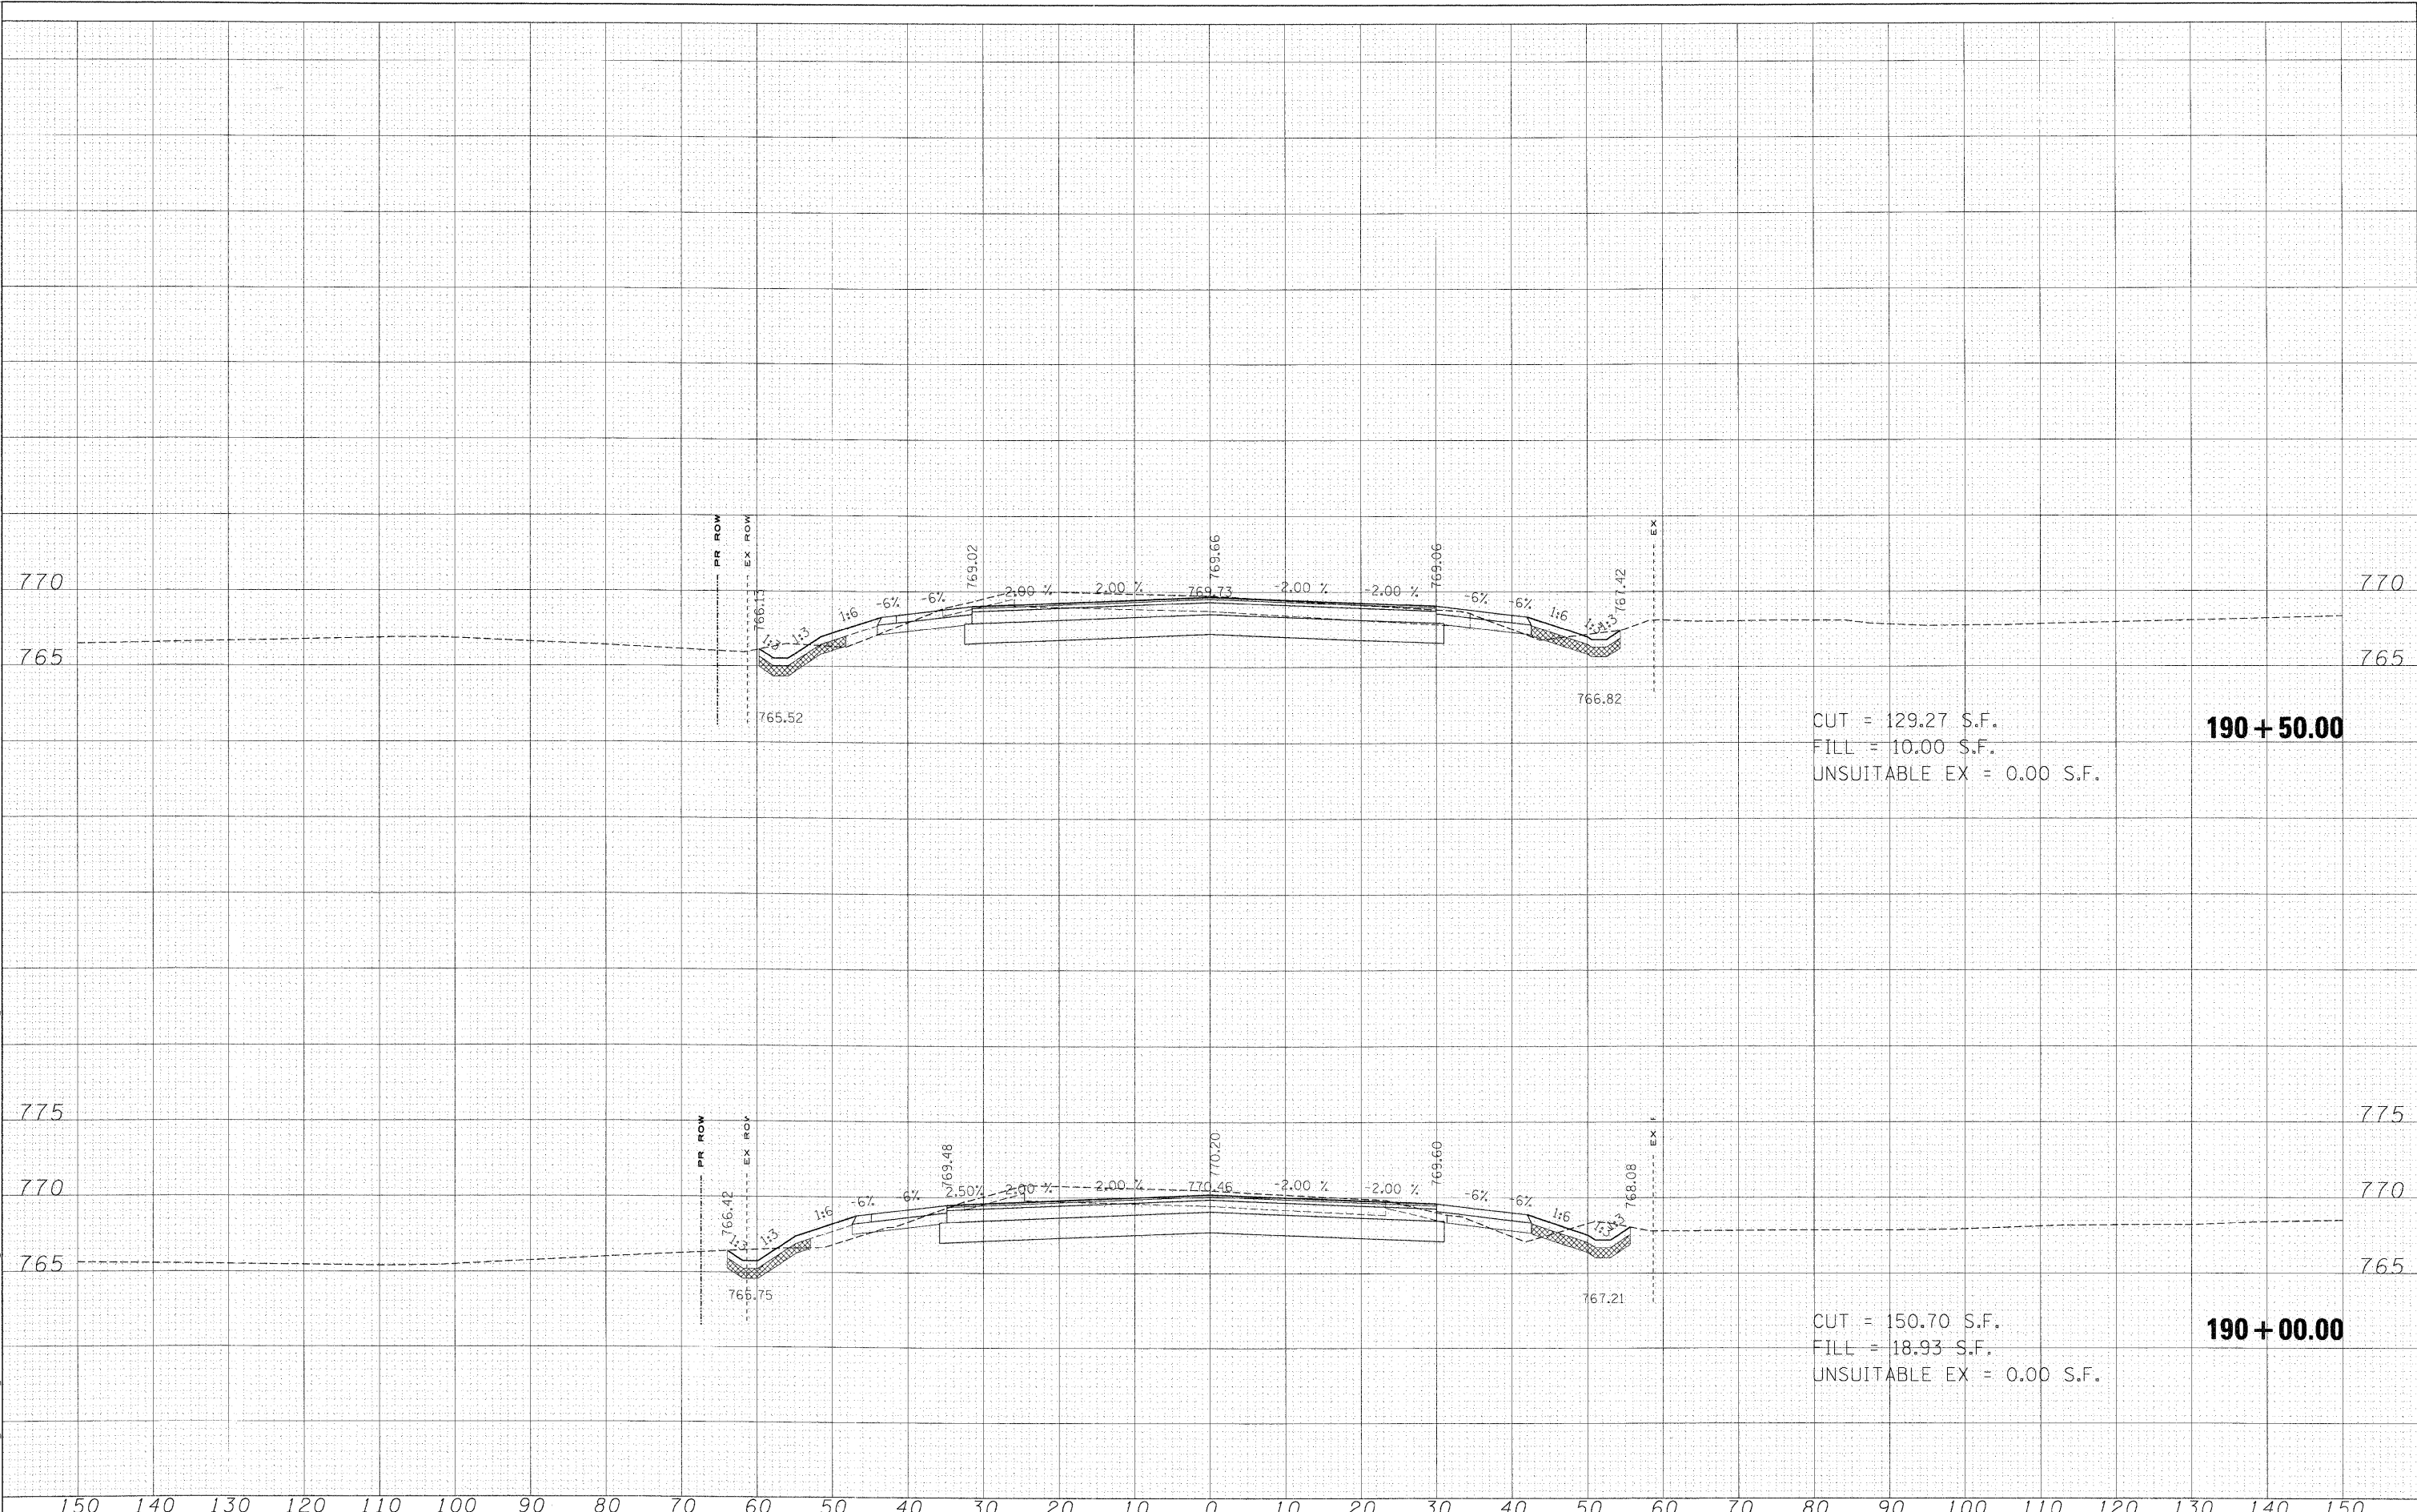

CUT = 129.27 S.F.
 FILL = 10.00 S.F.
 UNSUITABLE EX = 0.00 S.F.
190 + 50.00

CUT = 150.70 S.F.
 FILL = 18.93 S.F.
 UNSUITABLE EX = 0.00 S.F.
190 + 00.00

FILE NAME =	USER NAME = #USER6	DESIGNED - MAC	REVISED -	KANE COUNTY DIVISION OF TRANSPORTATION	STEARNS ROAD CROSS SECTIONS				F.A. RTE.	SECTION	COUNTY	TOTAL SHEETS	SHEET NO.		
#FILES*		DRAWN - MAC	REVISED -		SCALE:	SHEET NO.	OF	SHEETS	STA. 190+00.00	TO STA. 190+50.00	361	06-00214-15-BR	KANE/DUPAGE	545	524
		CHECKED - JJT	REVISED -												
		DATE - 3/31/09	REVISED -												
												CONTRACT NO. 63074			
												FED. ROAD DIST. NO. ILLINOIS FED. AID PROJECT			