


FINAL SURVEY SPOTTED
 SURVEY NOTE BOOK NO. _____
 TEMPLATE AREAS CHECKED

ORIGINAL SURVEY SPOTTED
 SURVEY NOTE BOOK NO. _____
 TEMPLATE AREAS CHECKED

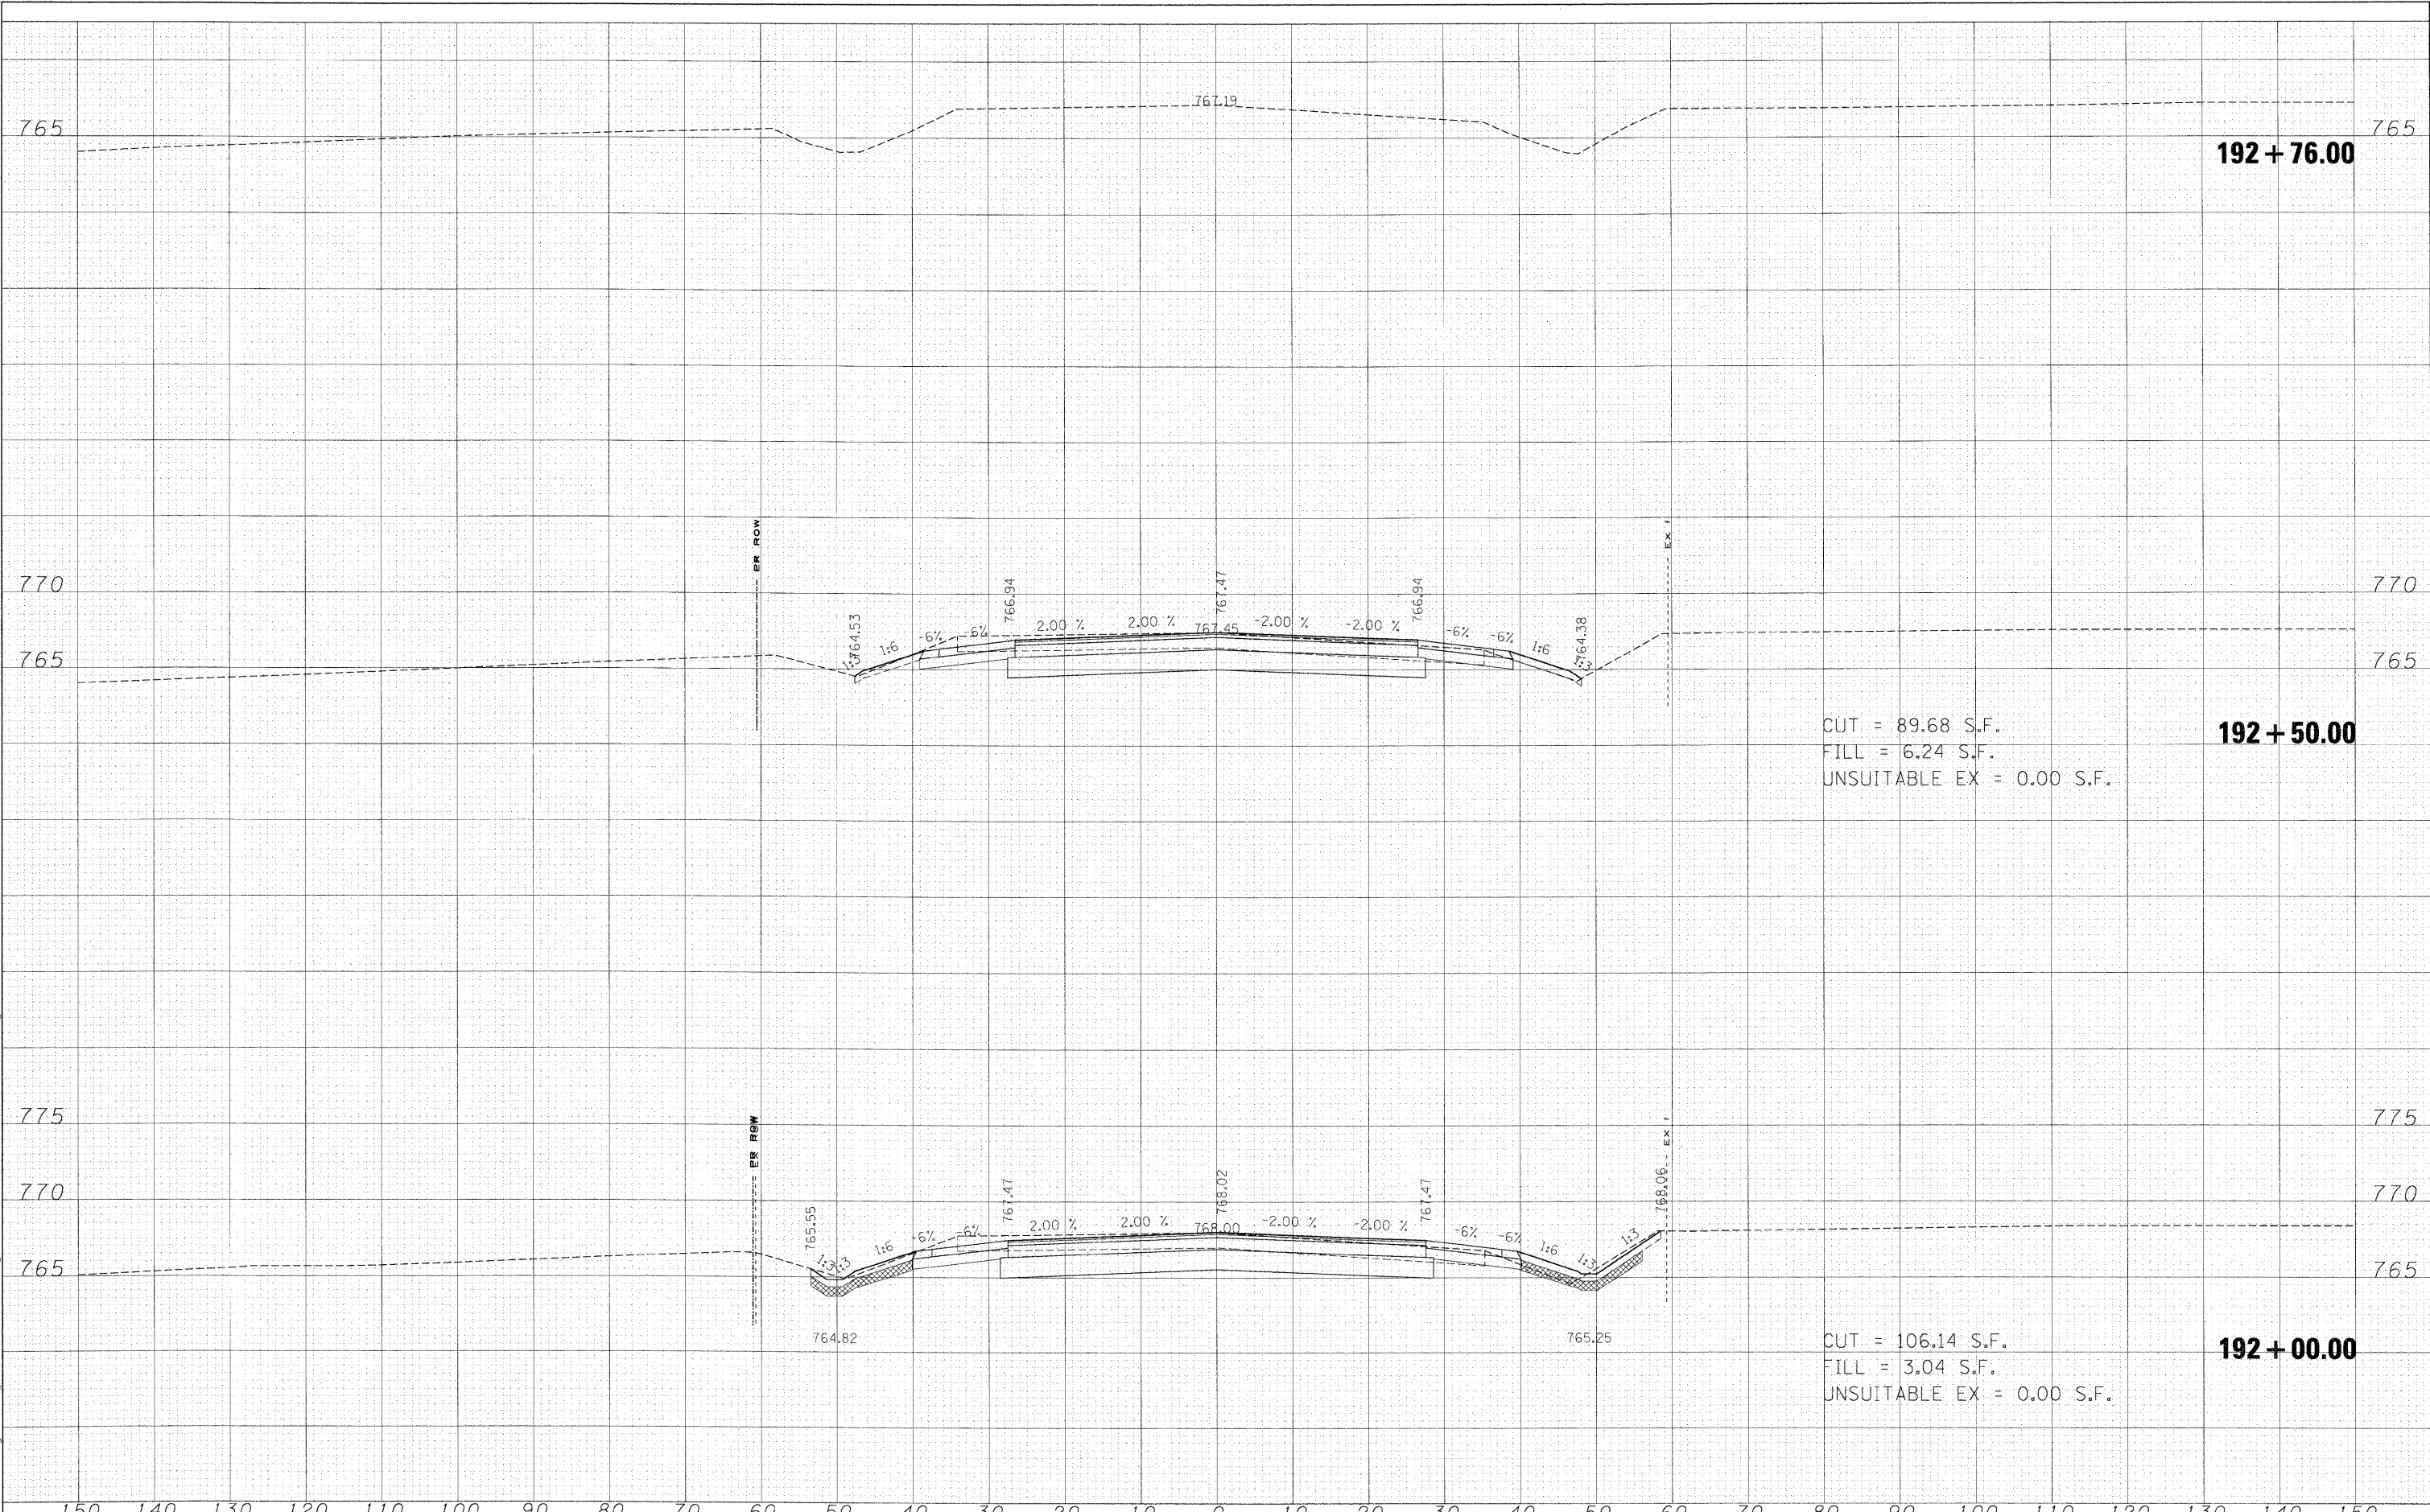

CUT = 89.68 S.F.
 FILL = 6.24 S.F.
 UNSUITABLE EX = 0.00 S.F.

CUT = 106.14 S.F.
 FILL = 3.04 S.F.
 UNSUITABLE EX = 0.00 S.F.

FILE NAME =	USER NAME = #USER#	DESIGNED - MAC	REVISED -	KANE COUNTY DIVISION OF TRANSPORTATION	STEARNS ROAD CROSS SECTIONS	F.A. RTE.	SECTION	COUNTY	TOTAL SHEETS	SHEET NO.	
#FILES#	PLOT SCALE = 10,0000' / IN.	DRAWN - MAC	REVISED -			361	06-00214-15-BR	KANE/DUPAGE	545	526	
	PLOT DATE = 3/30/2009	CHECKED - JJT	REVISED -			CONTRACT NO. 63074					
		DATE - 3/31/09	REVISED -			FED. ROAD DIST. NO. ILLINOIS FED. AID PROJECT					