


FINAL SURVEY CHECKED
 SURVEY PLOTTED
 NOTE BOOK TEMPLATE
 AREAS AREAS CHECKED

ORIGINAL SURVEY CHECKED
 SURVEY PLOTTED
 NOTE BOOK TEMPLATE
 AREAS AREAS CHECKED

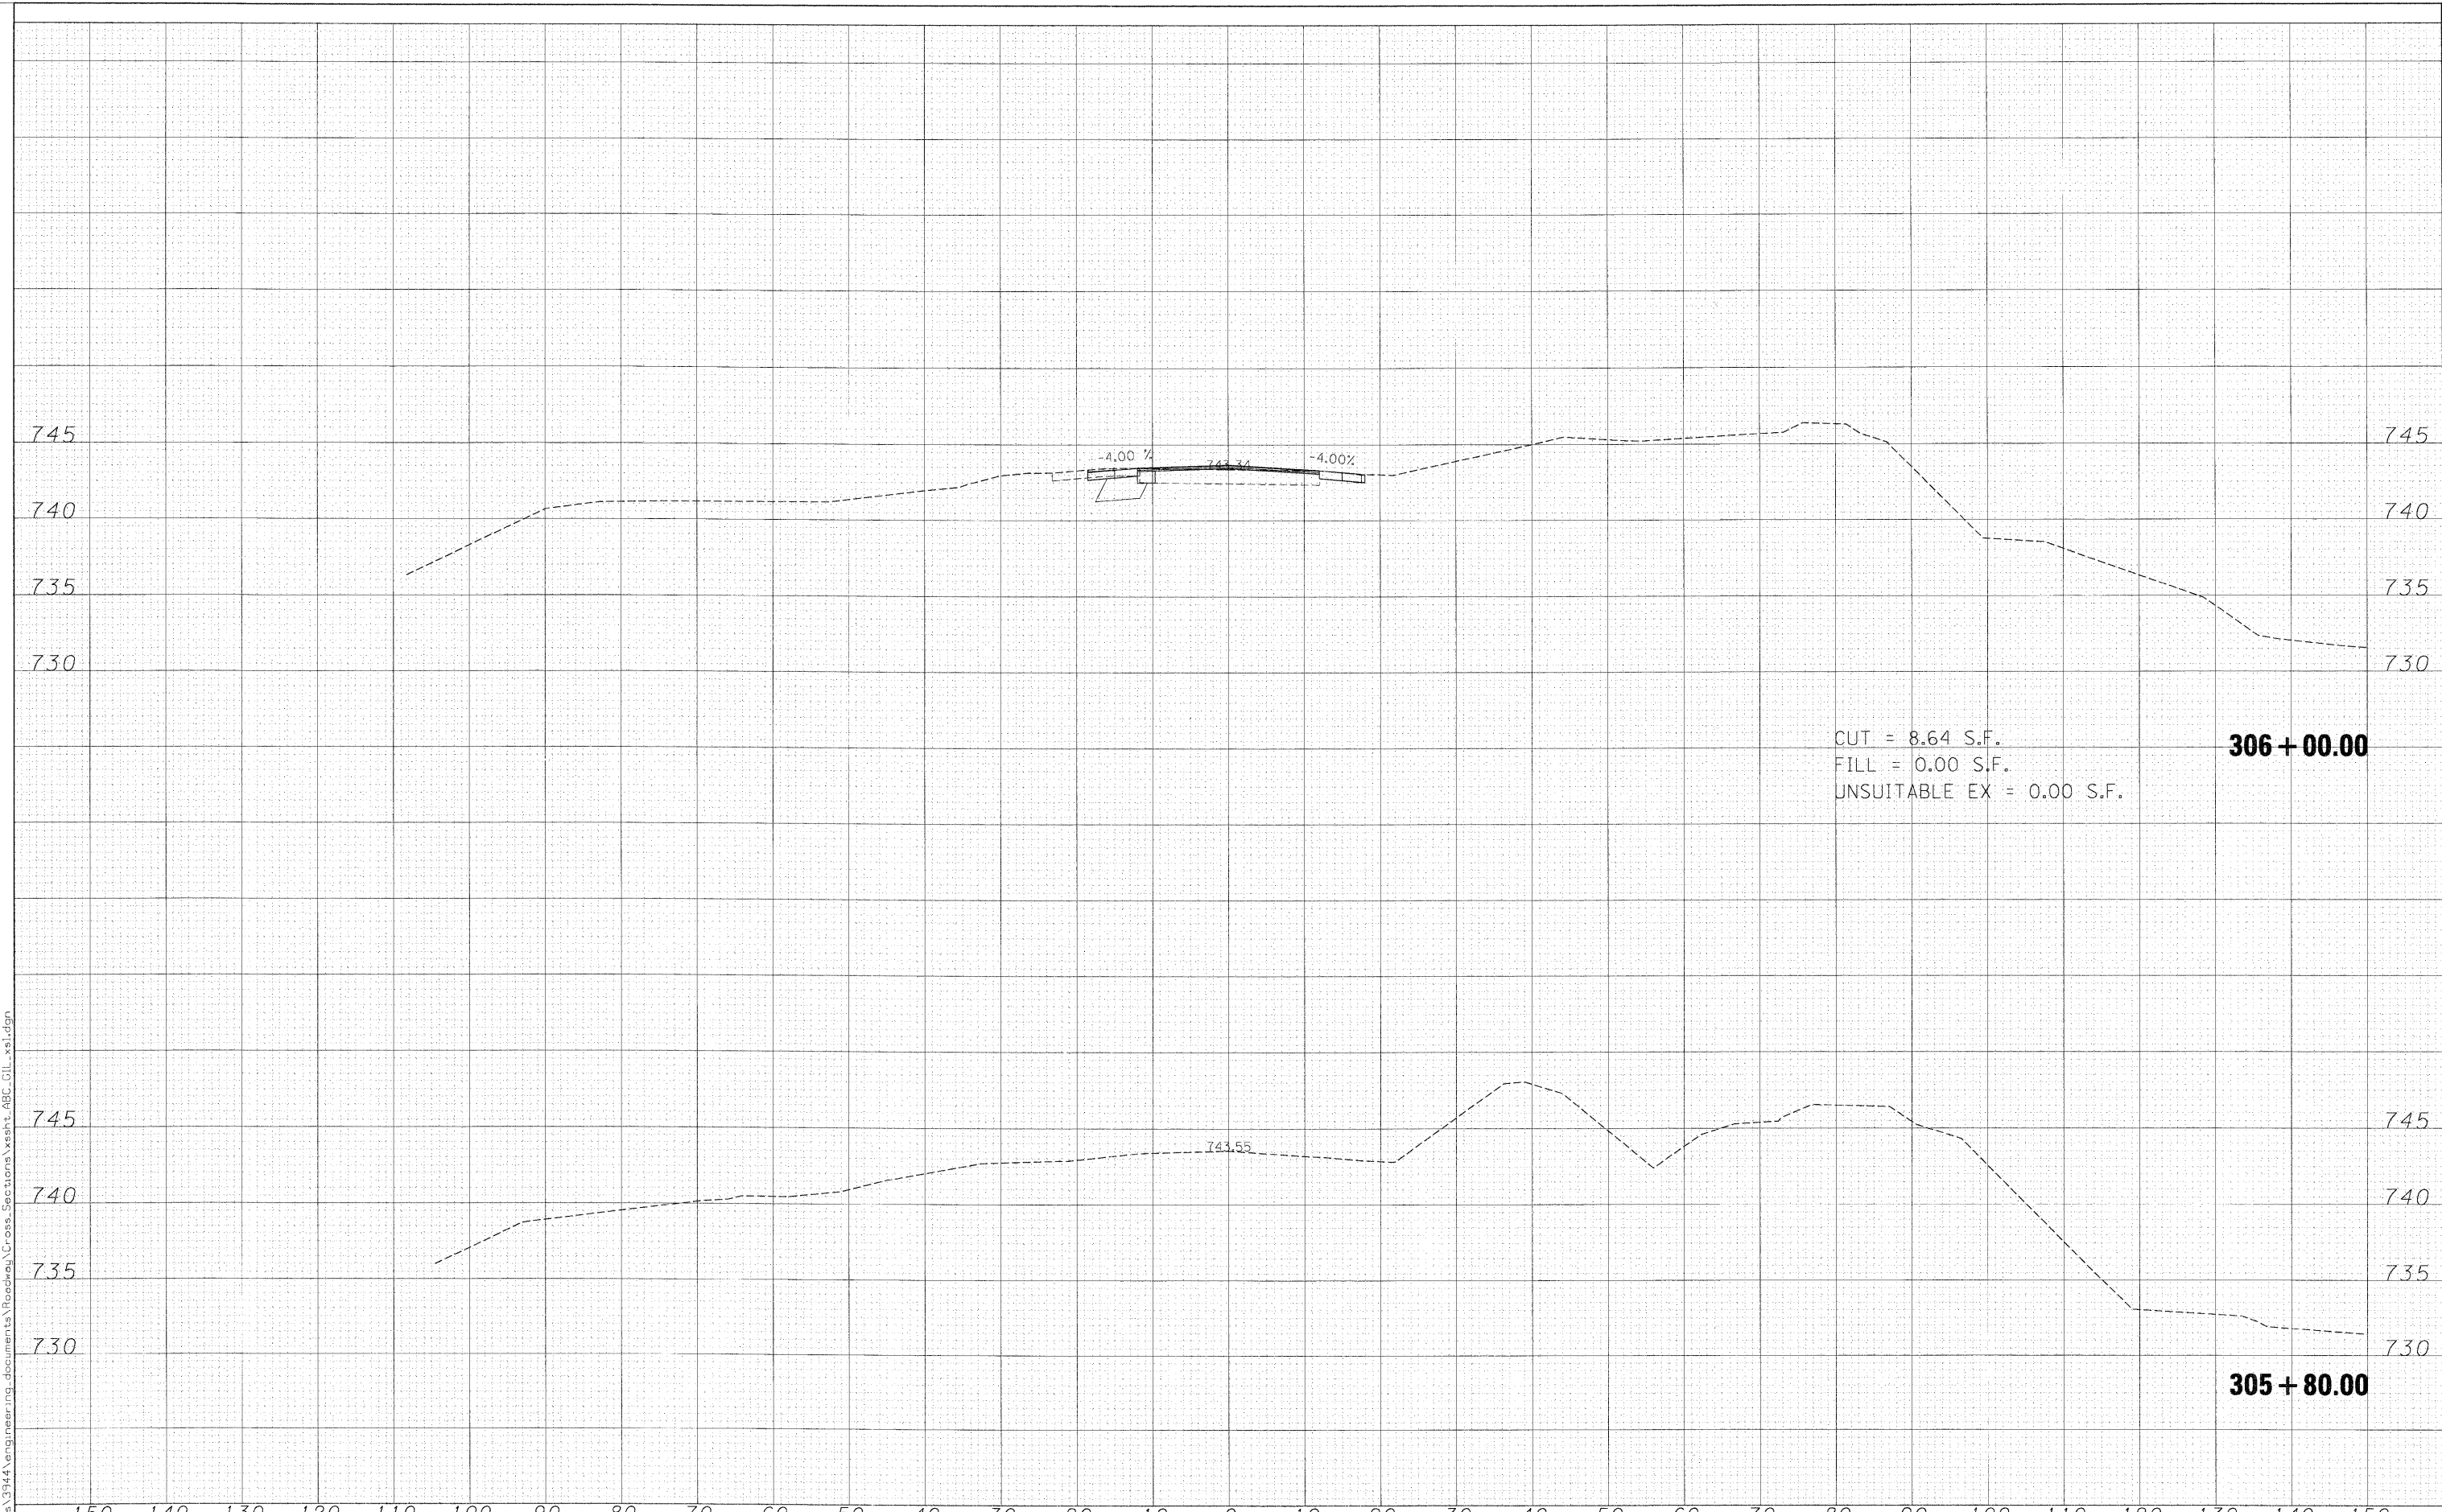

CUT = 8.64 S.F.
 FILL = 0.00 S.F.
 UNSUITABLE EX = 0.00 S.F.

306 + 00.00

305 + 80.00

FILE NAME =	USER NAME = #USER#	DESIGNED - MAC	REVISED -	KANE COUNTY DIVISION OF TRANSPORTATION	GILBERT STREET CROSS SECTIONS	F.A. RTE.	SECTION	COUNTY	TOTAL SHEETS	SHEET NO.	
#FILES#	PLOT SCALE = 10,0000' / IN.	DRAWN - MAC	REVISED -			361	06-00214-15-BR	KANE/DUPAGE	545	527	
	PLOT DATE = 3/30/2009	CHECKED - JJT	REVISED -			CONTRACT NO. 63074					
		DATE - 3/31/09	REVISED -			SCALE: SHEET NO. OF SHEETS STA. 305+80.00 TO STA. 306+00.00 FED. ROAD DIST. NO. ILLINOIS FED. AID PROJECT					