


FINAL SURVEY CHECKED  
 SURVEY PLOTTED  
 NOTE BOOK TEMPLATE  
 AREAS AREAS CHECKED

ORIGINAL SURVEY CHECKED  
 SURVEY PLOTTED  
 NOTE BOOK TEMPLATE  
 AREAS AREAS CHECKED

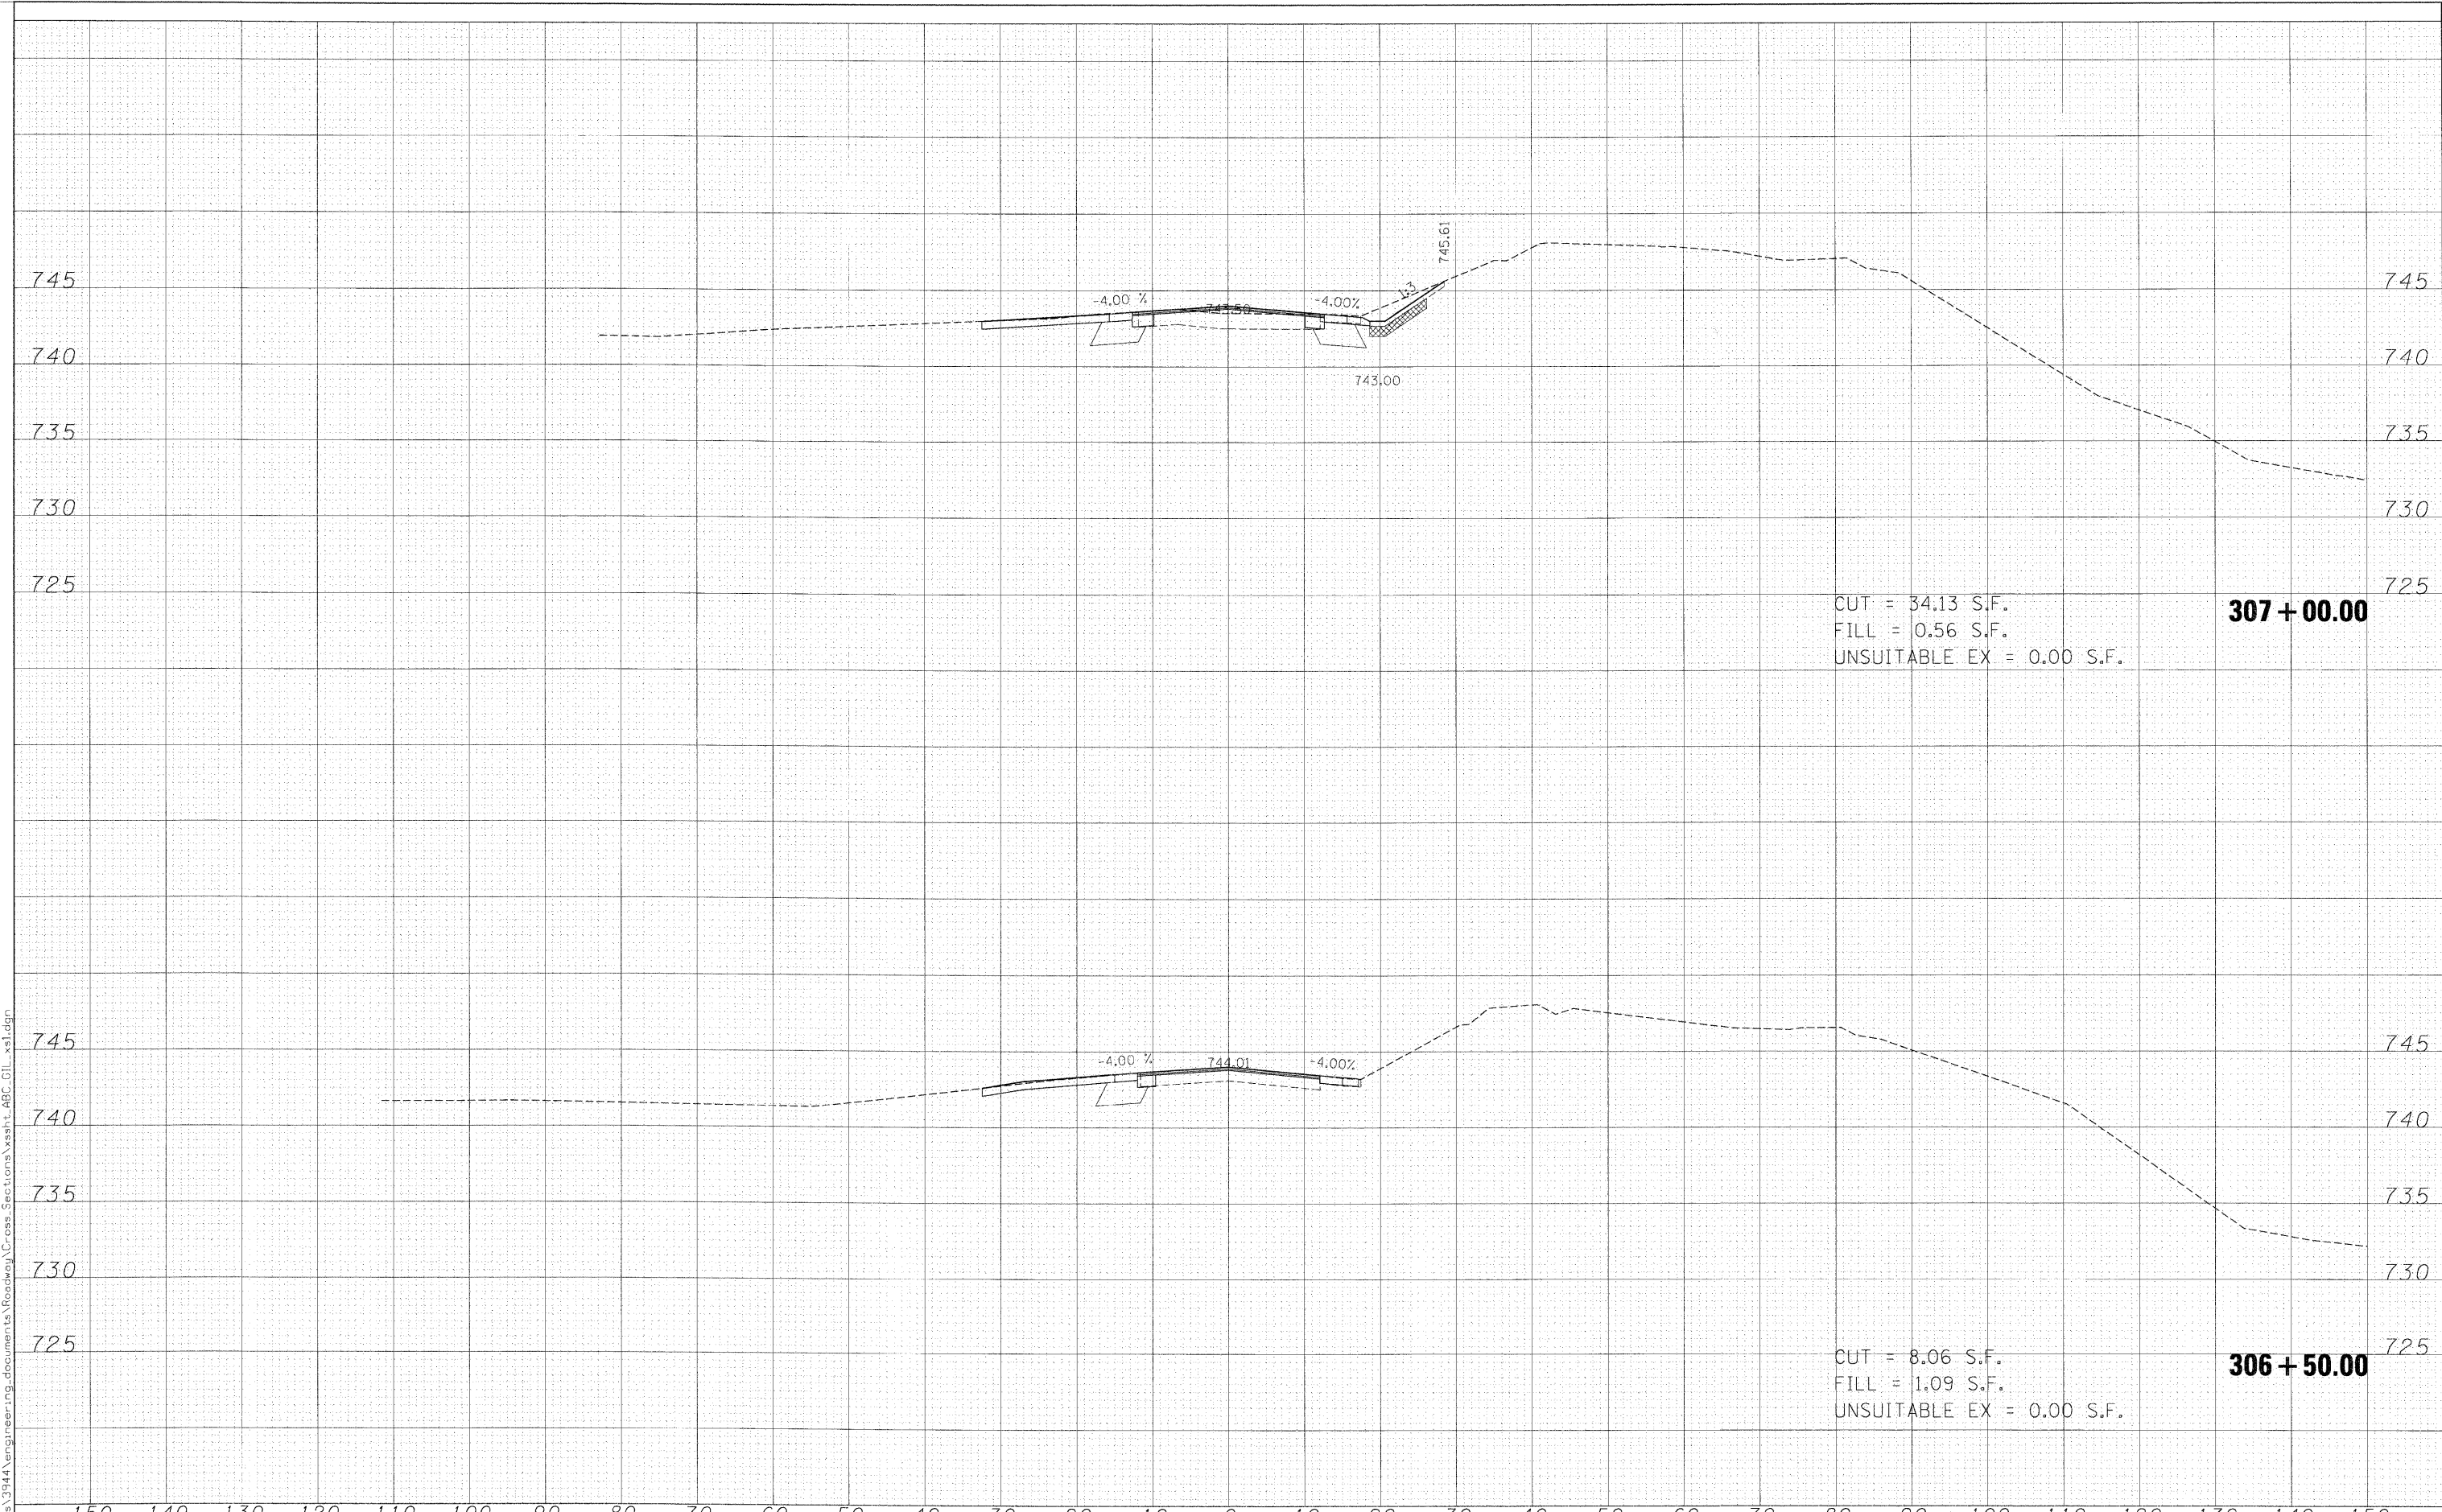

FILE NAME =	USER NAME = #USER#	DESIGNED - MAC	REVISED -	<b>KANE COUNTY DIVISION OF TRANSPORTATION</b>	<b>GILBERT STREET CROSS SECTIONS</b>			F.A. RTE.	SECTION	COUNTY	TOTAL SHEETS	SHEET NO.
#FILES#		DRAWN - MAC	REVISED -		SCALE:	SHEET NO.	OF SHEETS	361	06-00214-15-BR	KANE/DUPAGE	545	528
		CHECKED - JJT	REVISED -		STA. 306+50.00	TO STA. 307+00.00	FED. ROAD DIST. NO.	ILLINOIS	FED. AID PROJECT	CONTRACT NO. 63074		
		DATE - 3/31/09	REVISED -									

x:\39400\3944\engineering\documents\Roadway\Cross Sections\ssht.abc\01\_sst.dgn