


DATE: _____
 SURVEYED _____
 PLOTTED _____
 TEMPLATE _____
 NOTE BOOK _____
 AREAS CHECKED _____
 NO. _____

DATE: _____
 SURVEYED _____
 PLOTTED _____
 TEMPLATE _____
 NOTE BOOK _____
 AREAS CHECKED _____
 NO. _____

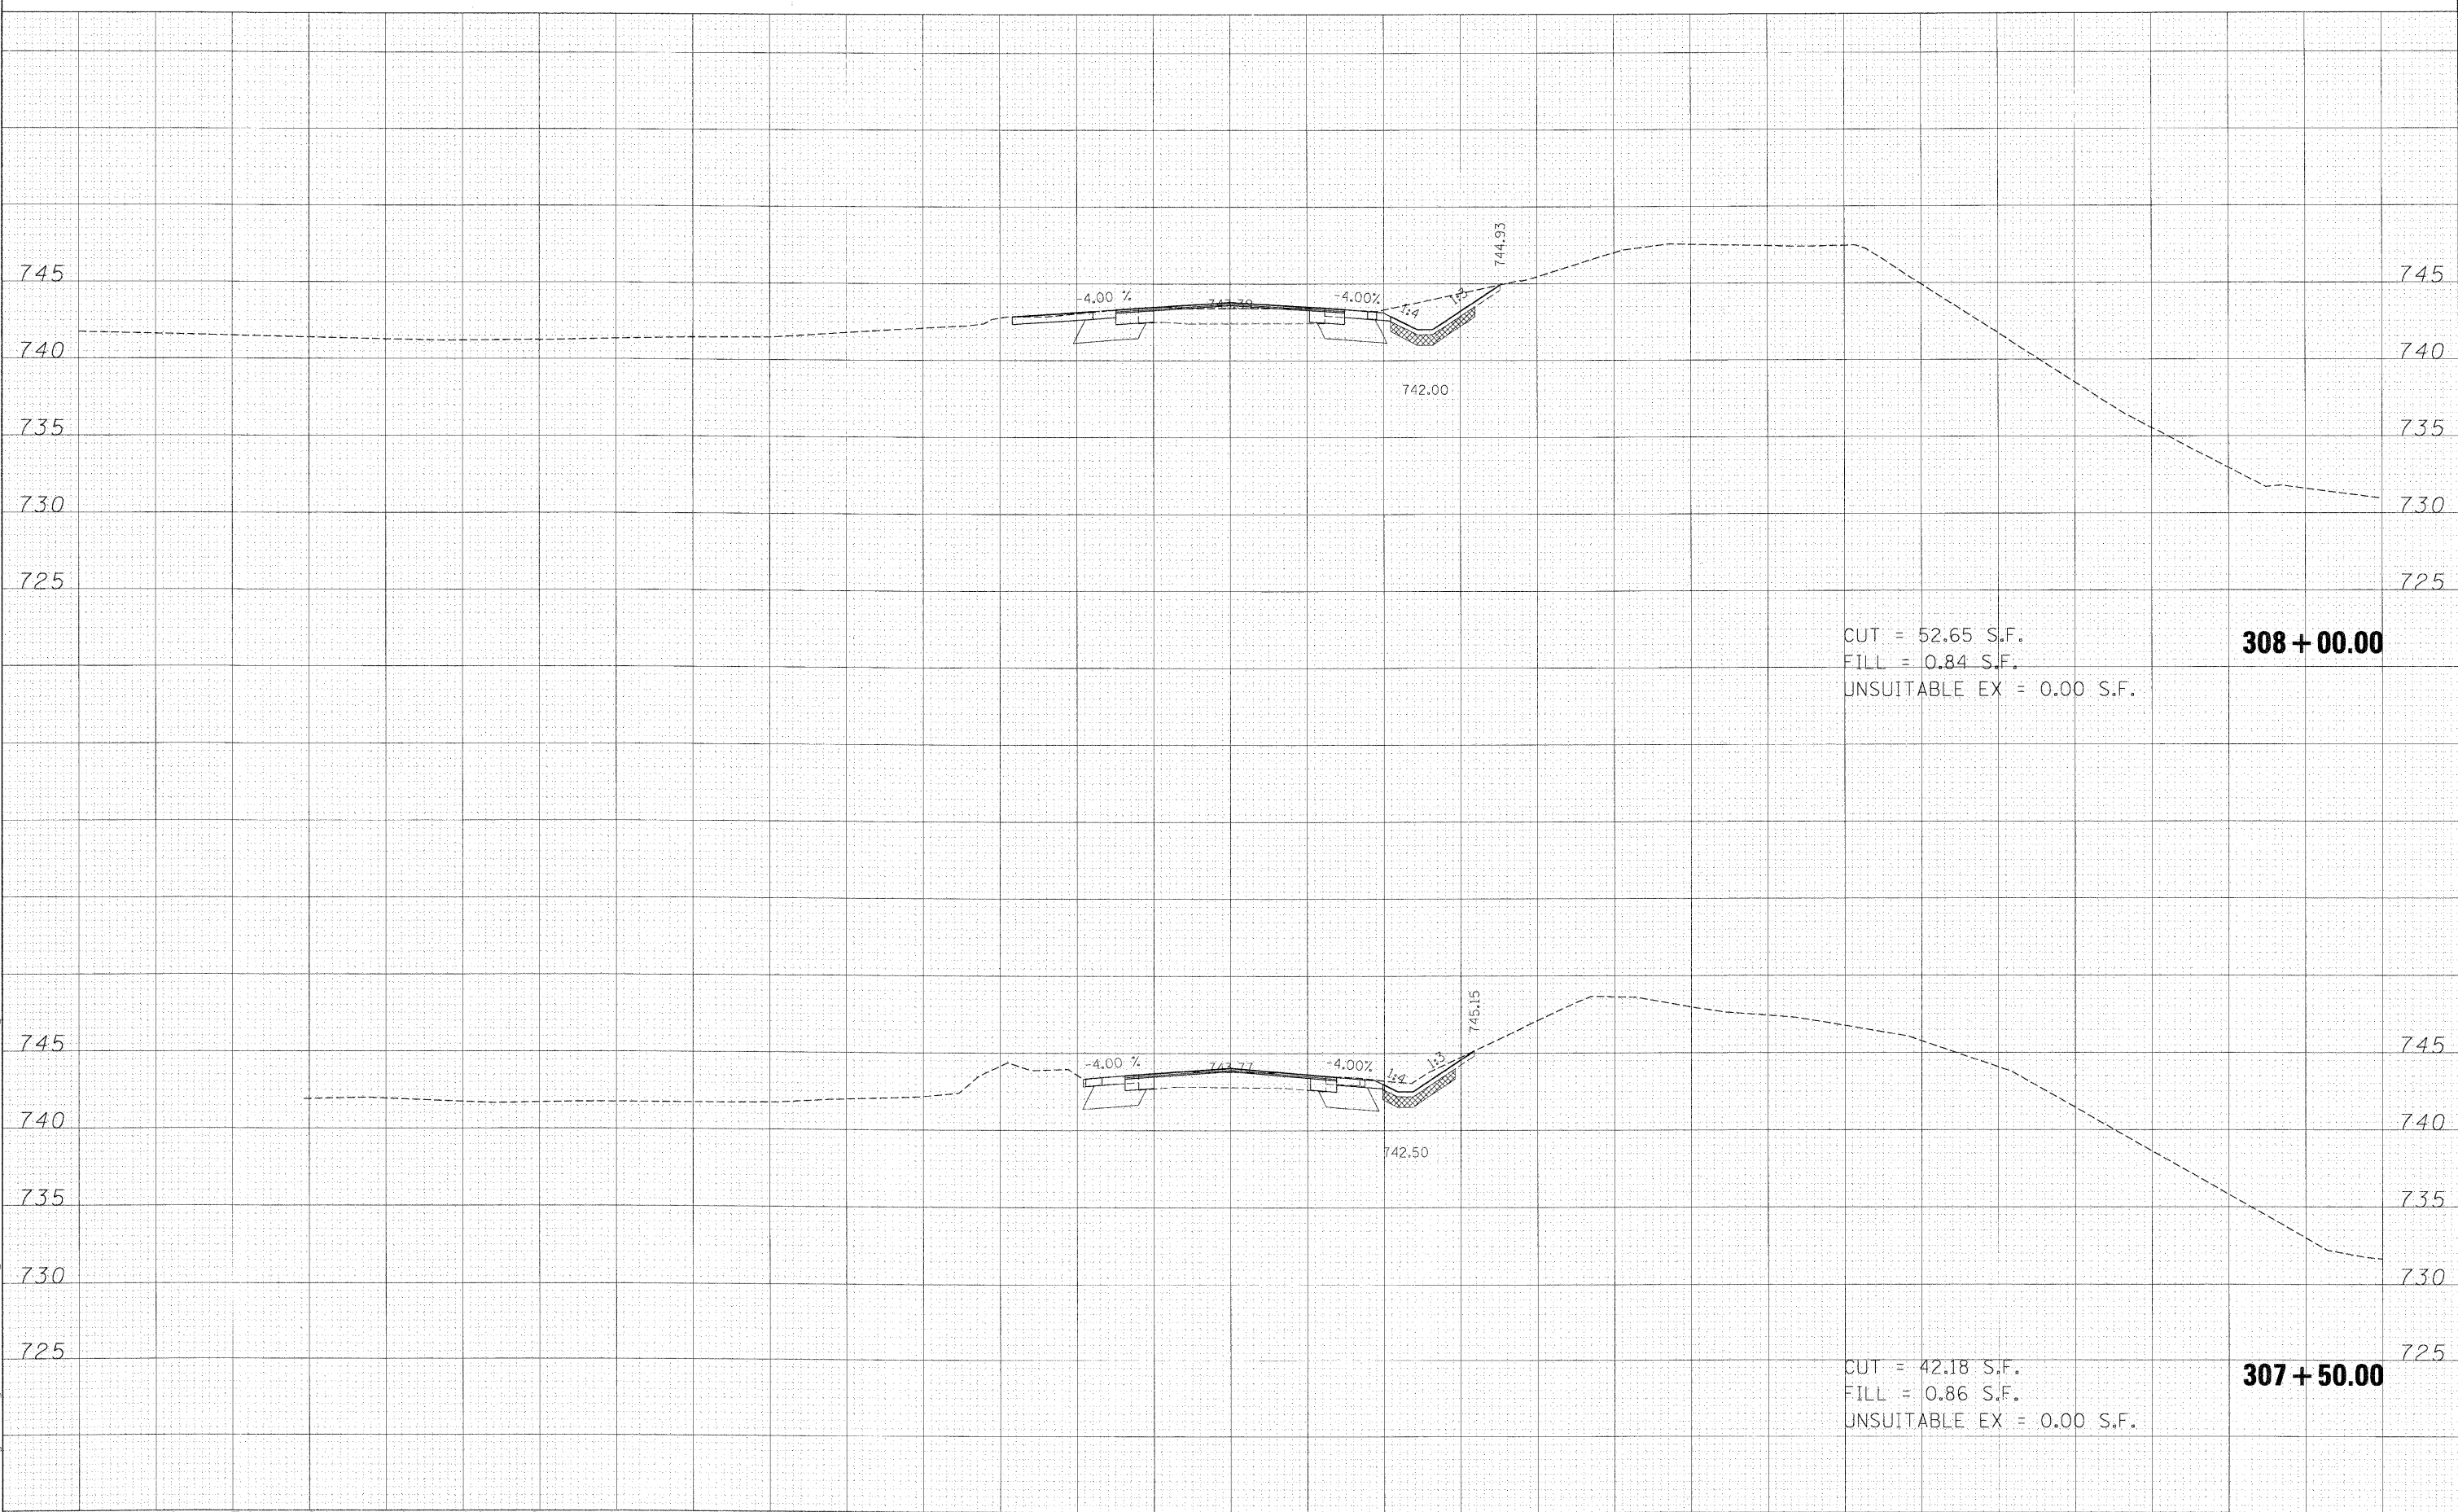

CUT = 52.65 S.F.
 FILL = 0.84 S.F.
 UNSUITABLE EX = 0.00 S.F.

308 + 00.00

CUT = 42.18 S.F.
 FILL = 0.86 S.F.
 UNSUITABLE EX = 0.00 S.F.

307 + 50.00

FILE NAME =	USER NAME = #USER*	DESIGNED - MAC	REVISED -	KANE COUNTY DIVISION OF TRANSPORTATION	GILBERT STREET CROSS SECTIONS	F.A. RTE.	SECTION	COUNTY	TOTAL SHEETS	SHEET NO.	
#FILES#	PLOT SCALE = 10.0000' / IN.	DRAWN - MAC	REVISED -			361	06-00214-15-BR	KANE/DUPAGE	545	529	
	PLOT DATE = 3/30/2009	CHECKED - JJT	REVISED -			CONTRACT NO. 63074					
		DATE - 3/31/09	REVISED -			FED. ROAD DIST. NO. ILLINOIS FED. AID PROJECT					