


ORIGINAL SURVEY
 CHECKED PLOTTED
 NOTE BOOK TEMPLATE
 AREAS CHECKED

ORIGINAL SURVEY
 CHECKED PLOTTED
 NOTE BOOK TEMPLATE
 AREAS CHECKED

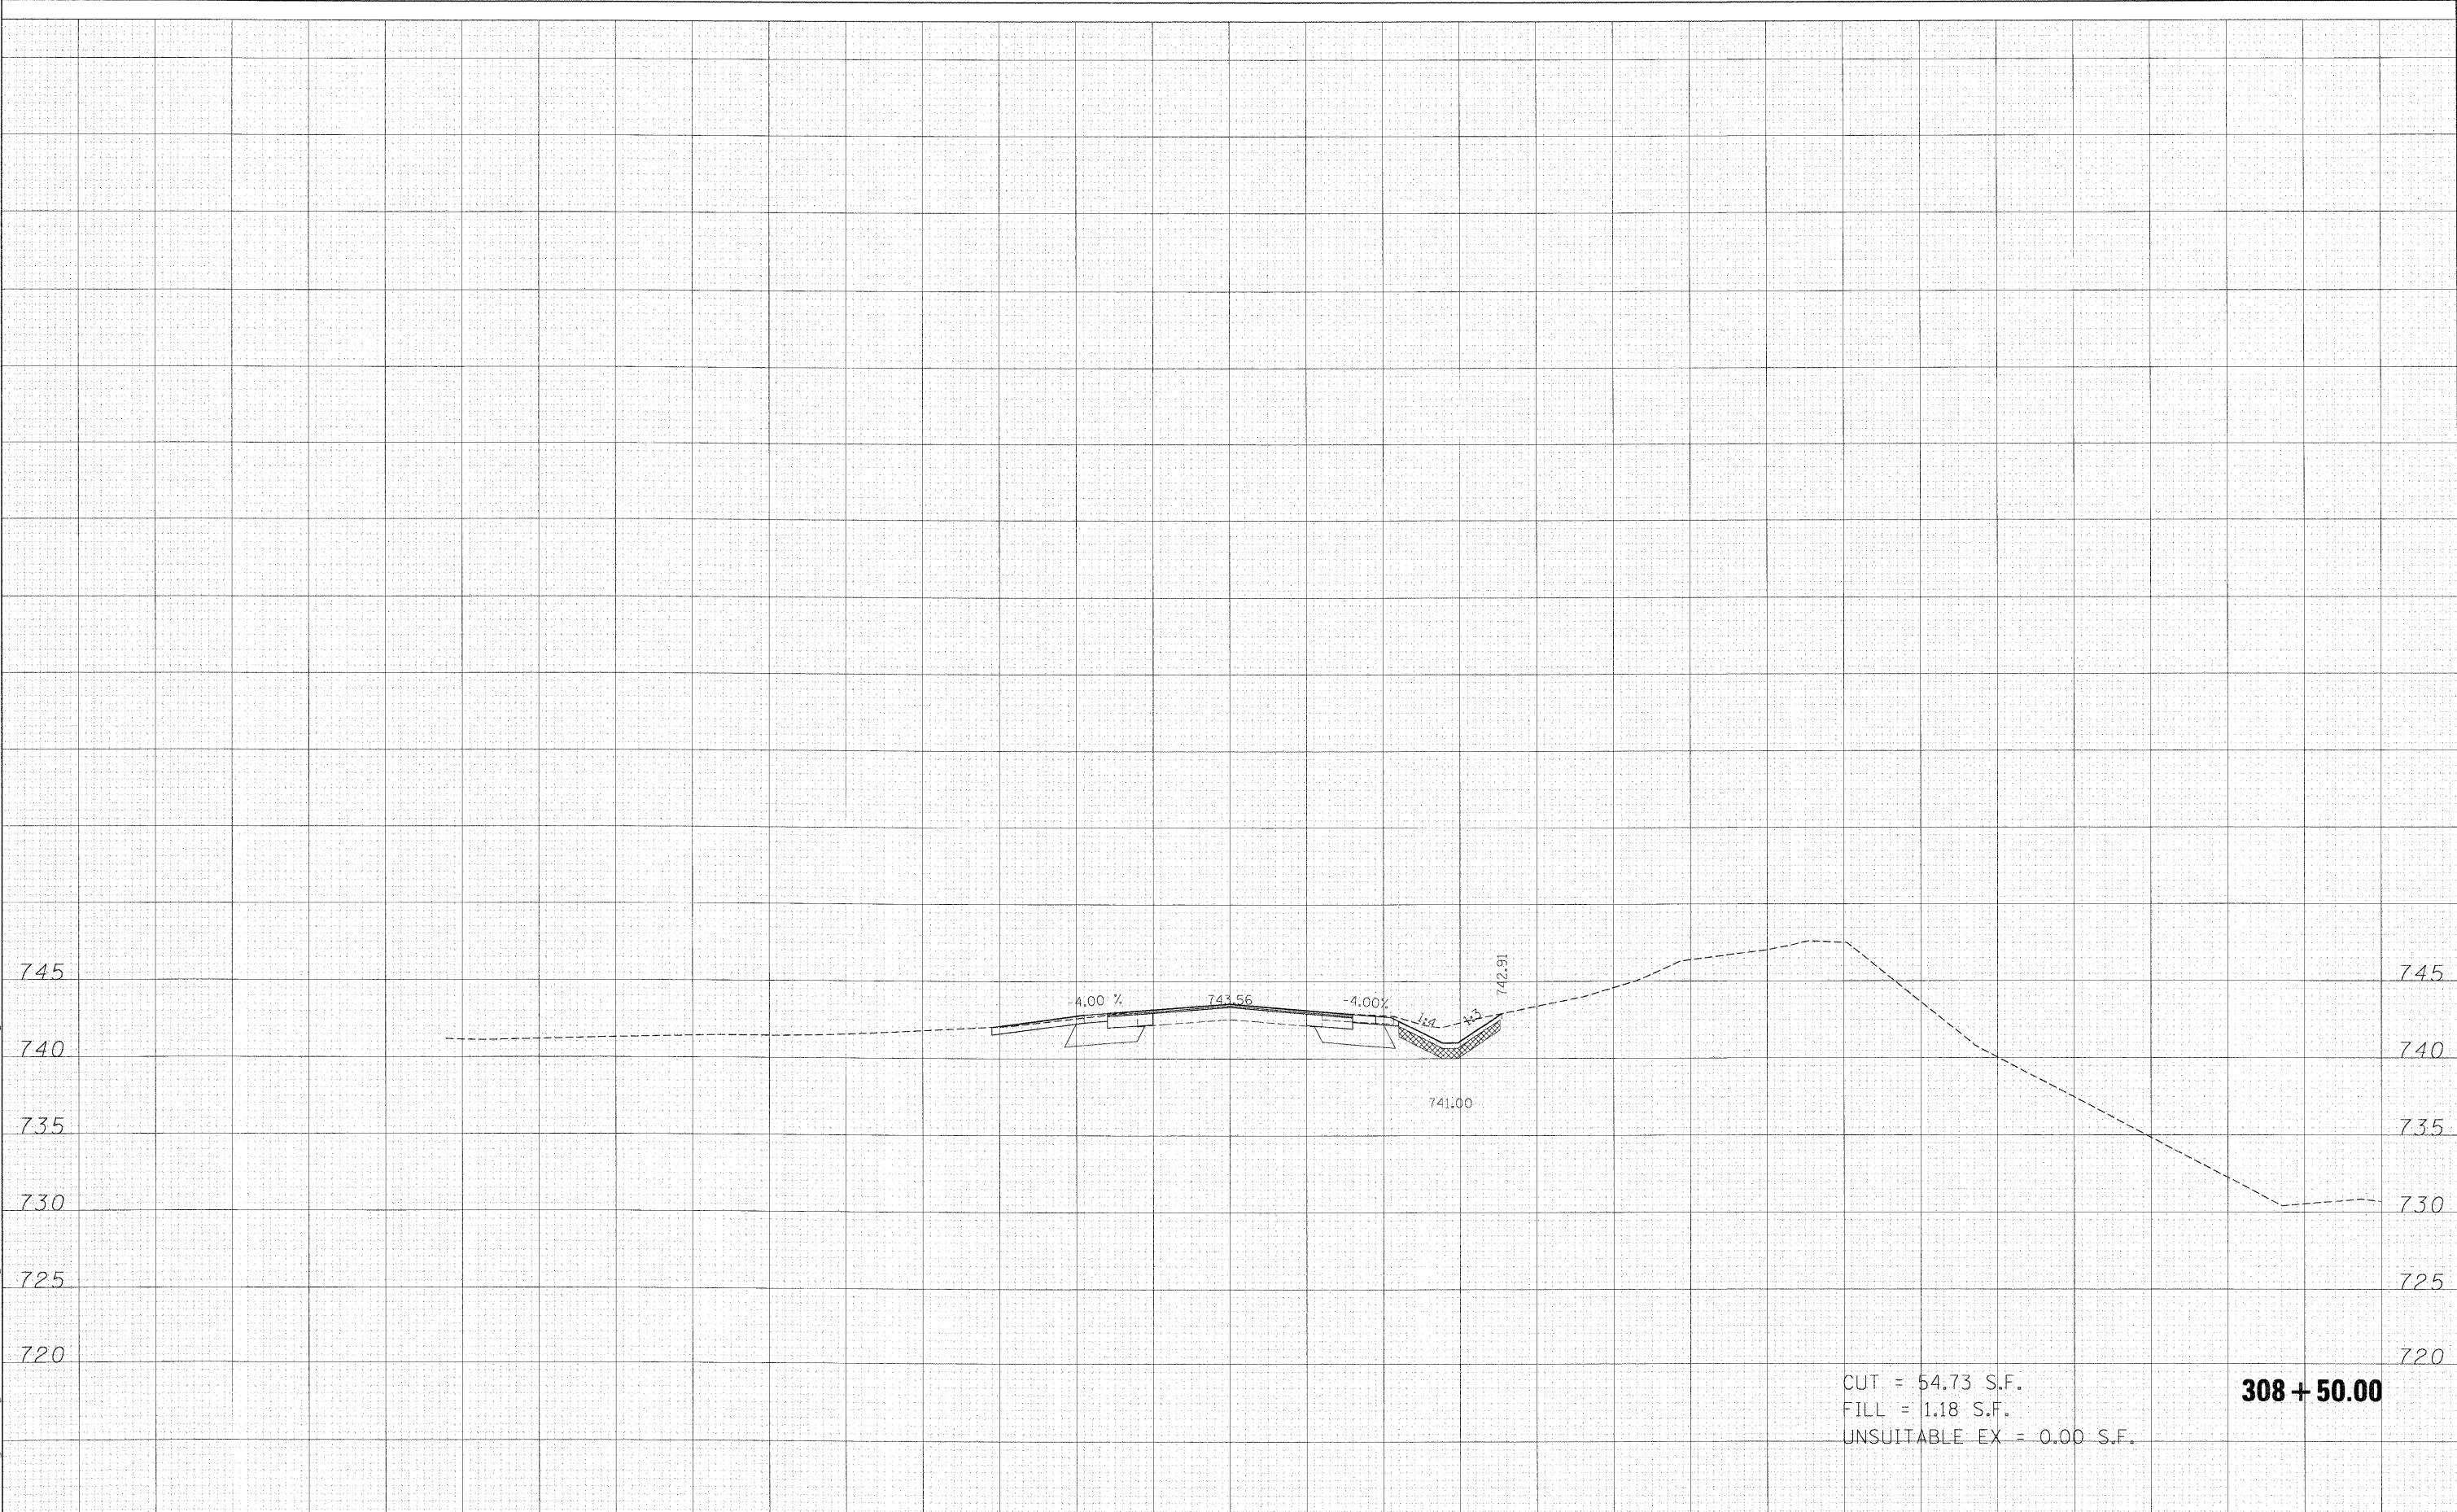

CUT = 54.73 S.F.
 FILL = 1.18 S.F.
 UNSUITABLE EX = 0.00 S.F.

308 + 50.00

FILE NAME =	USER NAME = #USER#	DESIGNED - MAC	REVISED -	KANE COUNTY DIVISION OF TRANSPORTATION	GILBERT STREET CROSS SECTIONS			F.A. RTE.	SECTION	COUNTY	TOTAL SHEETS	SHEET NO.
#FILES#		DRAWN - MAC	REVISED -		SCALE:	SHEET NO.	OF SHEETS	361	06-00214-15-BR	KANE/DUPAGE	545	530
		CHECKED - JJT	REVISED -		STA. 308+50.00	TO STA. 308+50.00	FED. ROAD DIST. NO.	ILLINOIS FED. AID PROJECT				
		DATE - 3/31/09	REVISED -		CONTRACT NO. 63074							