


DATE: _____
 ORIGINAL SURVEY _____
 SURVEY PLOTTED _____
 NOTE BOOK _____
 TEMPLATE _____
 AREAS CHECKED _____
 NO. _____

DATE: _____
 ORIGINAL SURVEY _____
 SURVEY PLOTTED _____
 NOTE BOOK _____
 TEMPLATE _____
 AREAS CHECKED _____
 NO. _____

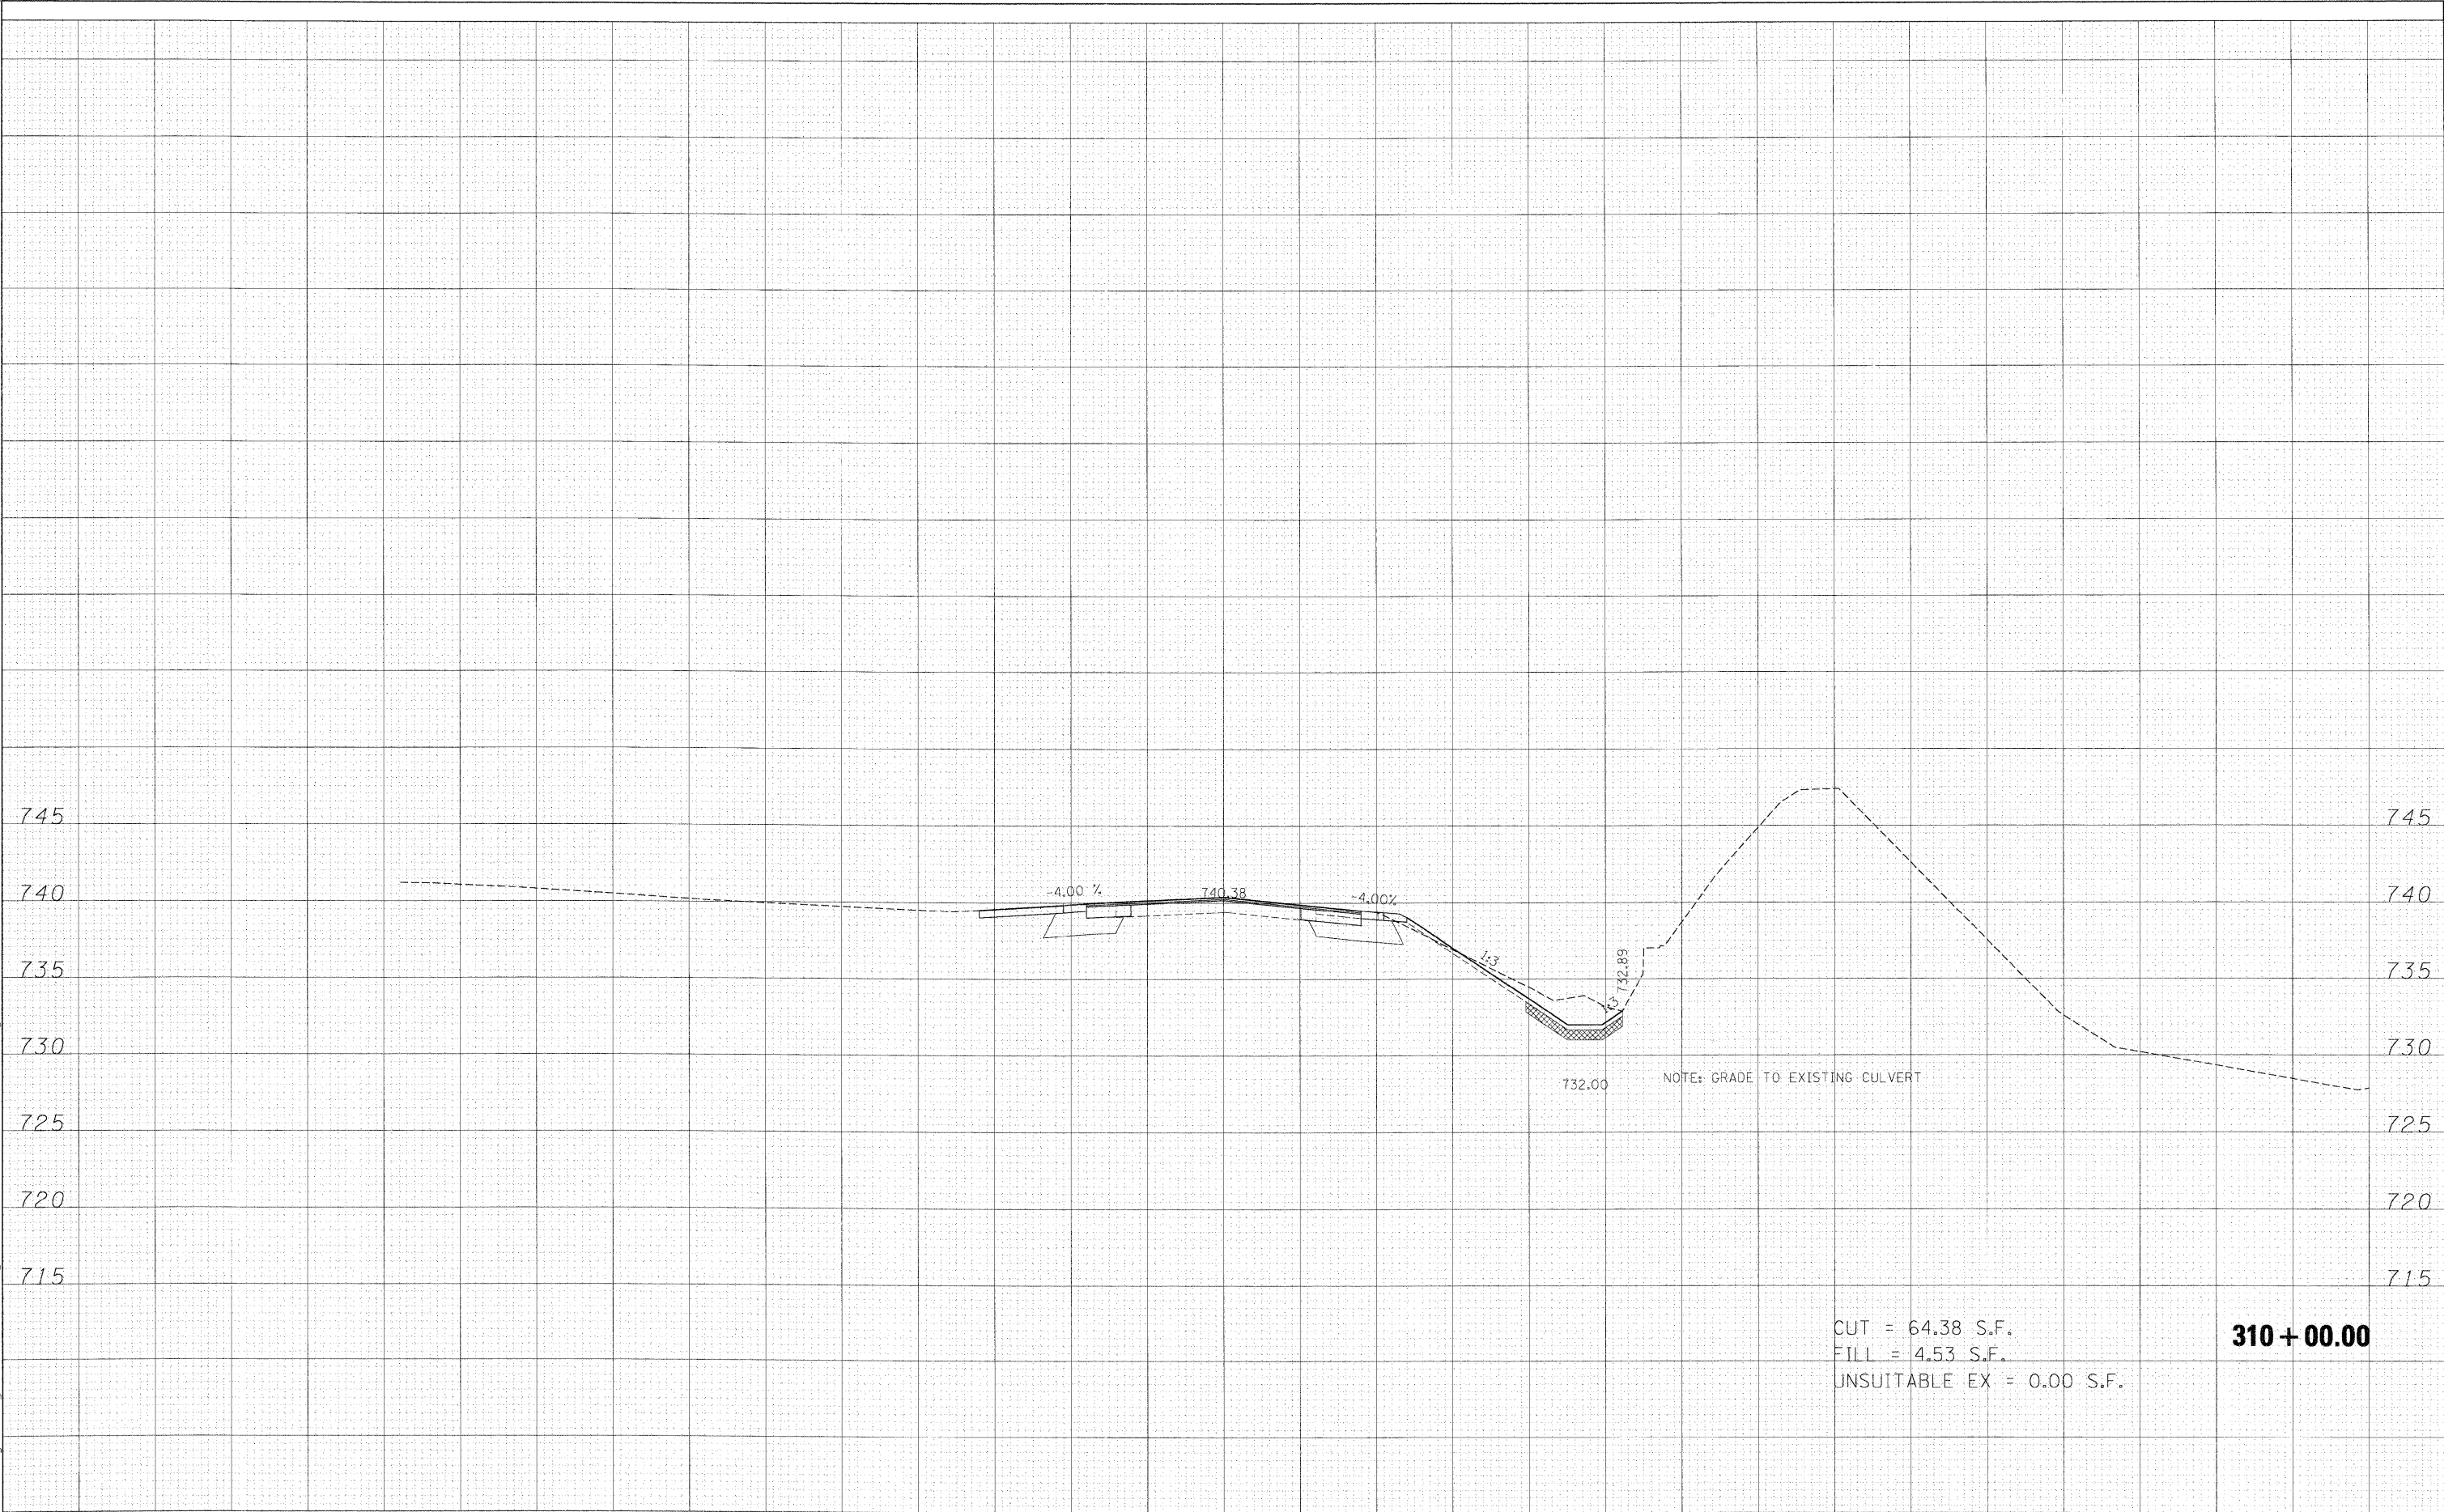

CUT = 64.38 S.F.
 FILL = 4.53 S.F.
 UNSUITABLE EX = 0.00 S.F.

310 + 00.00

FILE NAME =	USER NAME = #USER#	DESIGNED - MAC	REVISED -	KANE COUNTY DIVISION OF TRANSPORTATION	GILBERT STREET CROSS SECTIONS			F.A. RTE.	SECTION	COUNTY	TOTAL SHEETS	SHEET NO.
#FILES#		DRAWN - MAC	REVISED -		SCALE:	SHEET NO.	OF	SHEETS	STA. 310+00.00	TO STA. 310+00.00	FED. ROAD DIST. NO.	ILLINOIS FED. AID PROJECT
		CHECKED - JJT	REVISED -									
		DATE - 3/31/09	REVISED -									
PLOT SCALE = 10,000' / IN.								361	06-00214-15-BR	KANE/DUPAGE	545	533
PLOT DATE = 3/30/2009								CONTRACT NO. 63074				