


FINAL SURVEYED SURVEY PLOTTED PLATE NO. \_\_\_\_\_  
 NOTE BOOK NO. \_\_\_\_\_  
 AREAS CHECKED \_\_\_\_\_

ORIGINAL SURVEY PLOTTED PLATE NO. \_\_\_\_\_  
 NOTE BOOK NO. \_\_\_\_\_  
 AREAS CHECKED \_\_\_\_\_

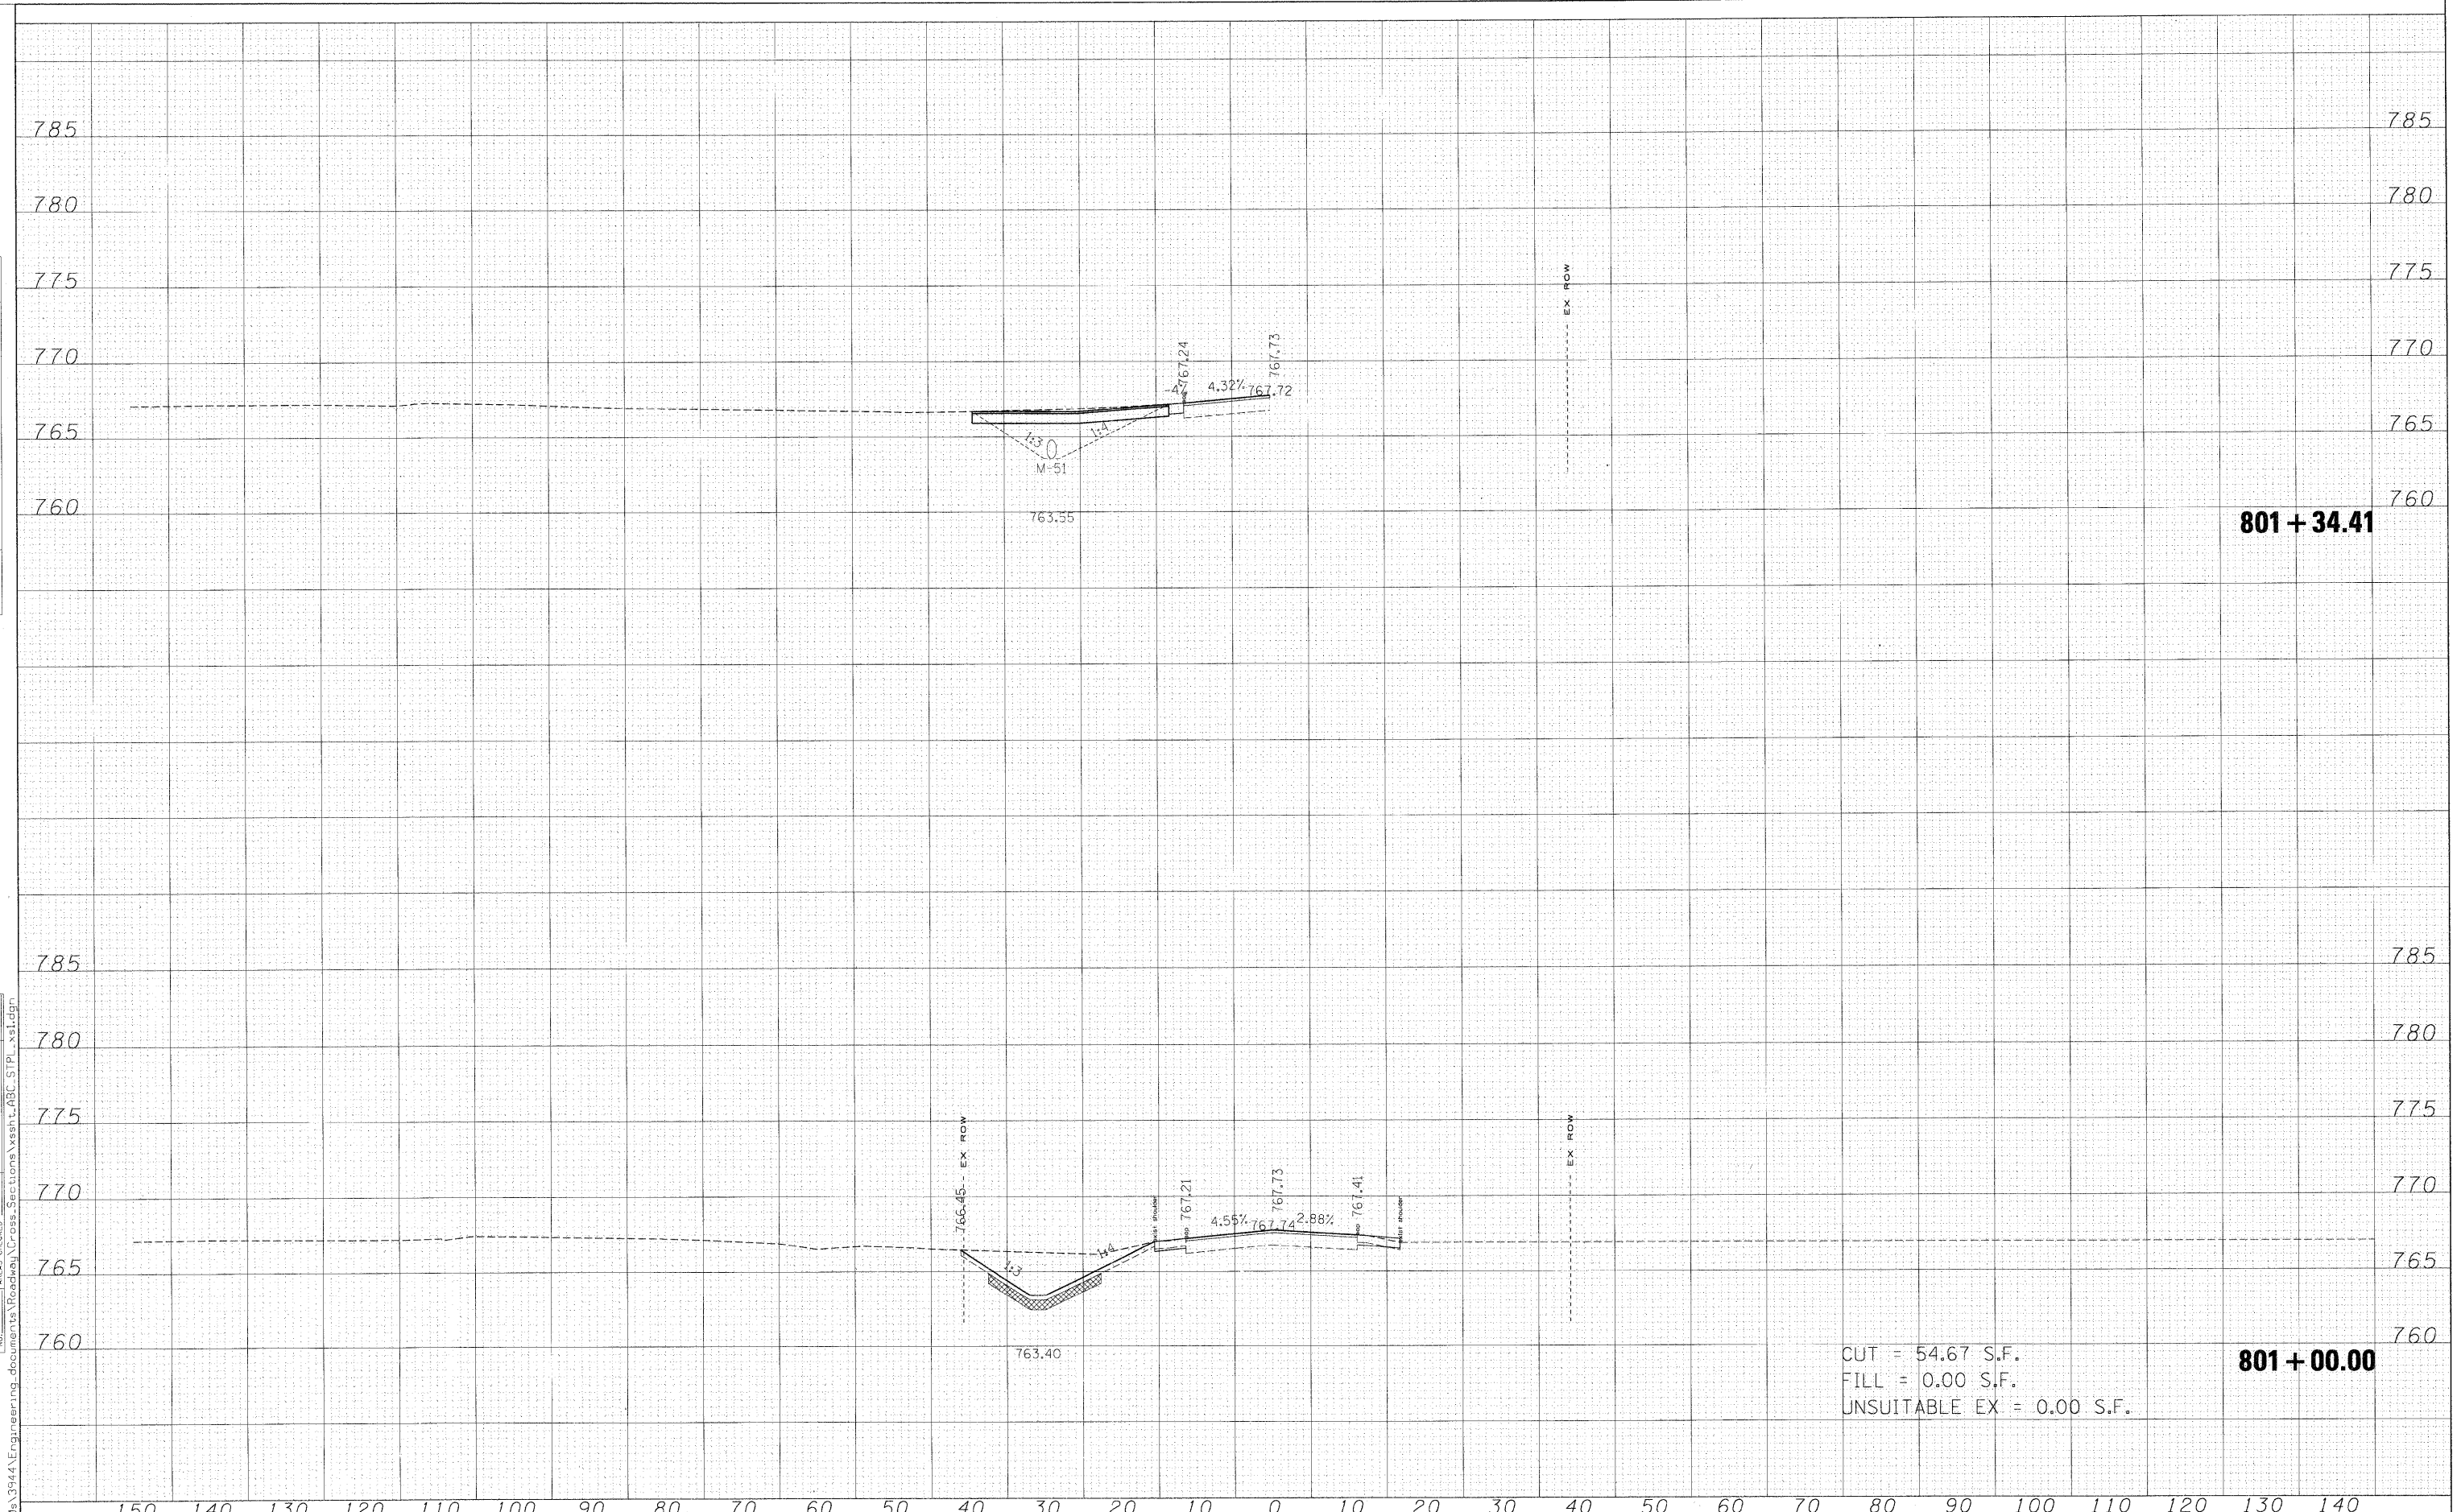

**801 + 34.41**

**801 + 00.00**

CUT = 54.67 S.F.  
 FILL = 0.00 S.F.  
 UNSUITABLE EX = 0.00 S.F.

FILE NAME =	USER NAME = \$USER\$	DESIGNED - MAC	REVISED -	<b>KANE COUNTY DIVISION OF TRANSPORTATION</b>	<b>OLD STEARNS ROAD CROSS SECTIONS</b>				F.A. RTE.	SECTION	COUNTY	TOTAL SHEETS	SHEET NO.		
\$FILES\$		DRAWN - MAC	REVISED -		SCALE:	SHEET NO.	OF	SHEETS	STA. 801+00.00	TO STA. 801+34.41	361	06-00214-15-BR	KANE/DUPAGE	545	536
	PLOT SCALE = 10.0000' / IN.	CHECKED - JJT	REVISED -												
	PLOT DATE = 4/27/2009	DATE - 3/31/09	REVISED -												
												CONTRACT NO. 63074			
												ILLINOIS FED. AID PROJECT			