


FINAL SURVEY SURVEYED PLOTTED NOTE BOOK AREAS CHECKED NO.

ORIGINAL SURVEY SURVEYED PLOTTED NOTE BOOK AREAS CHECKED NO.

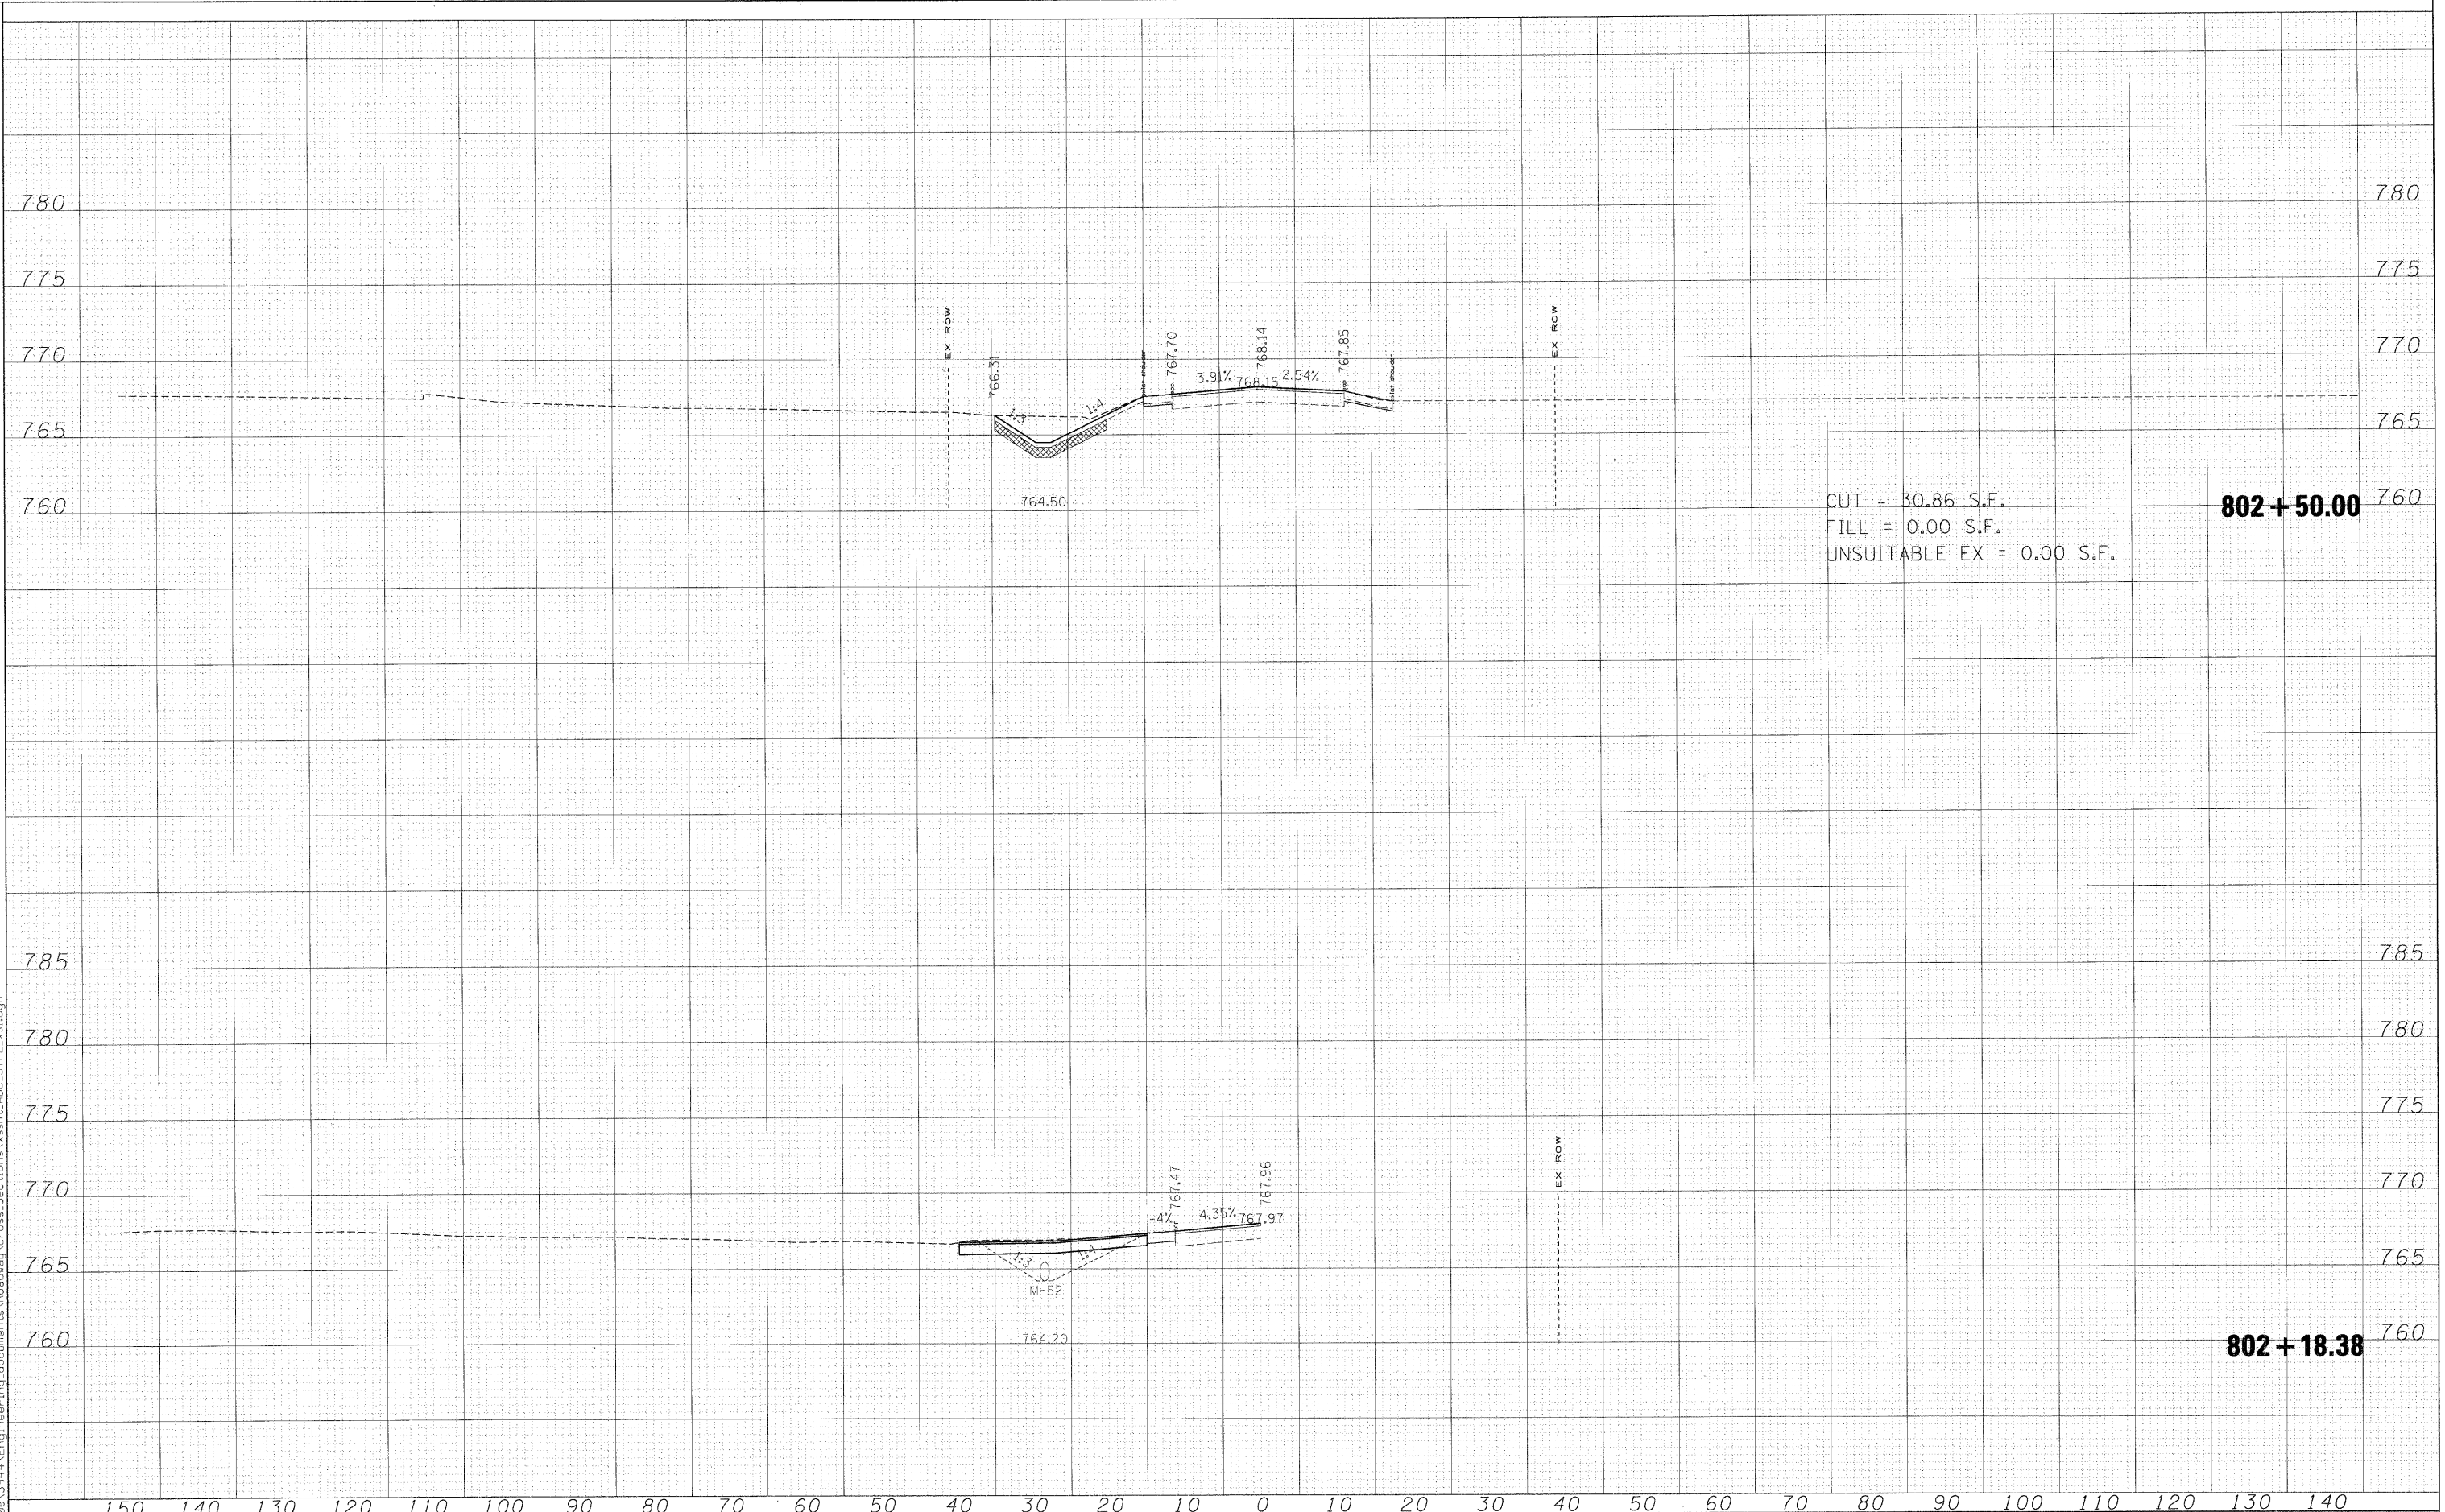

CUT = 30.86 S.F.
 FILL = 0.00 S.F.
 UNSUITABLE EX = 0.00 S.F.

802+50.00

802+18.38

FILE NAME =	USER NAME = *USER*	DESIGNED - MAC	REVISED -	KANE COUNTY DIVISION OF TRANSPORTATION	OLD STEARNS ROAD CROSS SECTIONS	SCALE:	SHEET NO.	OF	SHEETS	STA. 802+18.38	TO STA. 802+50.00	F.A. RTE.	SECTION	COUNTY	TOTAL SHEETS	SHEET NO.		
FILES		DRAWN - MAC	REVISED -			361	06-00214-15-BR	KANE/DUPAGE	545	538								
		CHECKED - JJT	REVISED -															
		DATE - 3/31/09	REVISED -															

x:\39902a\3944\Engineering\document\Roadway\Cross Sections\ssht.abc STPL_xsl.dgn