


FINAL SURVEY SURVEYED PLOTTED NOTE BOOK AREAS CHECKED

ORIGINAL SURVEY SURVEYED PLOTTED NOTE BOOK AREAS CHECKED

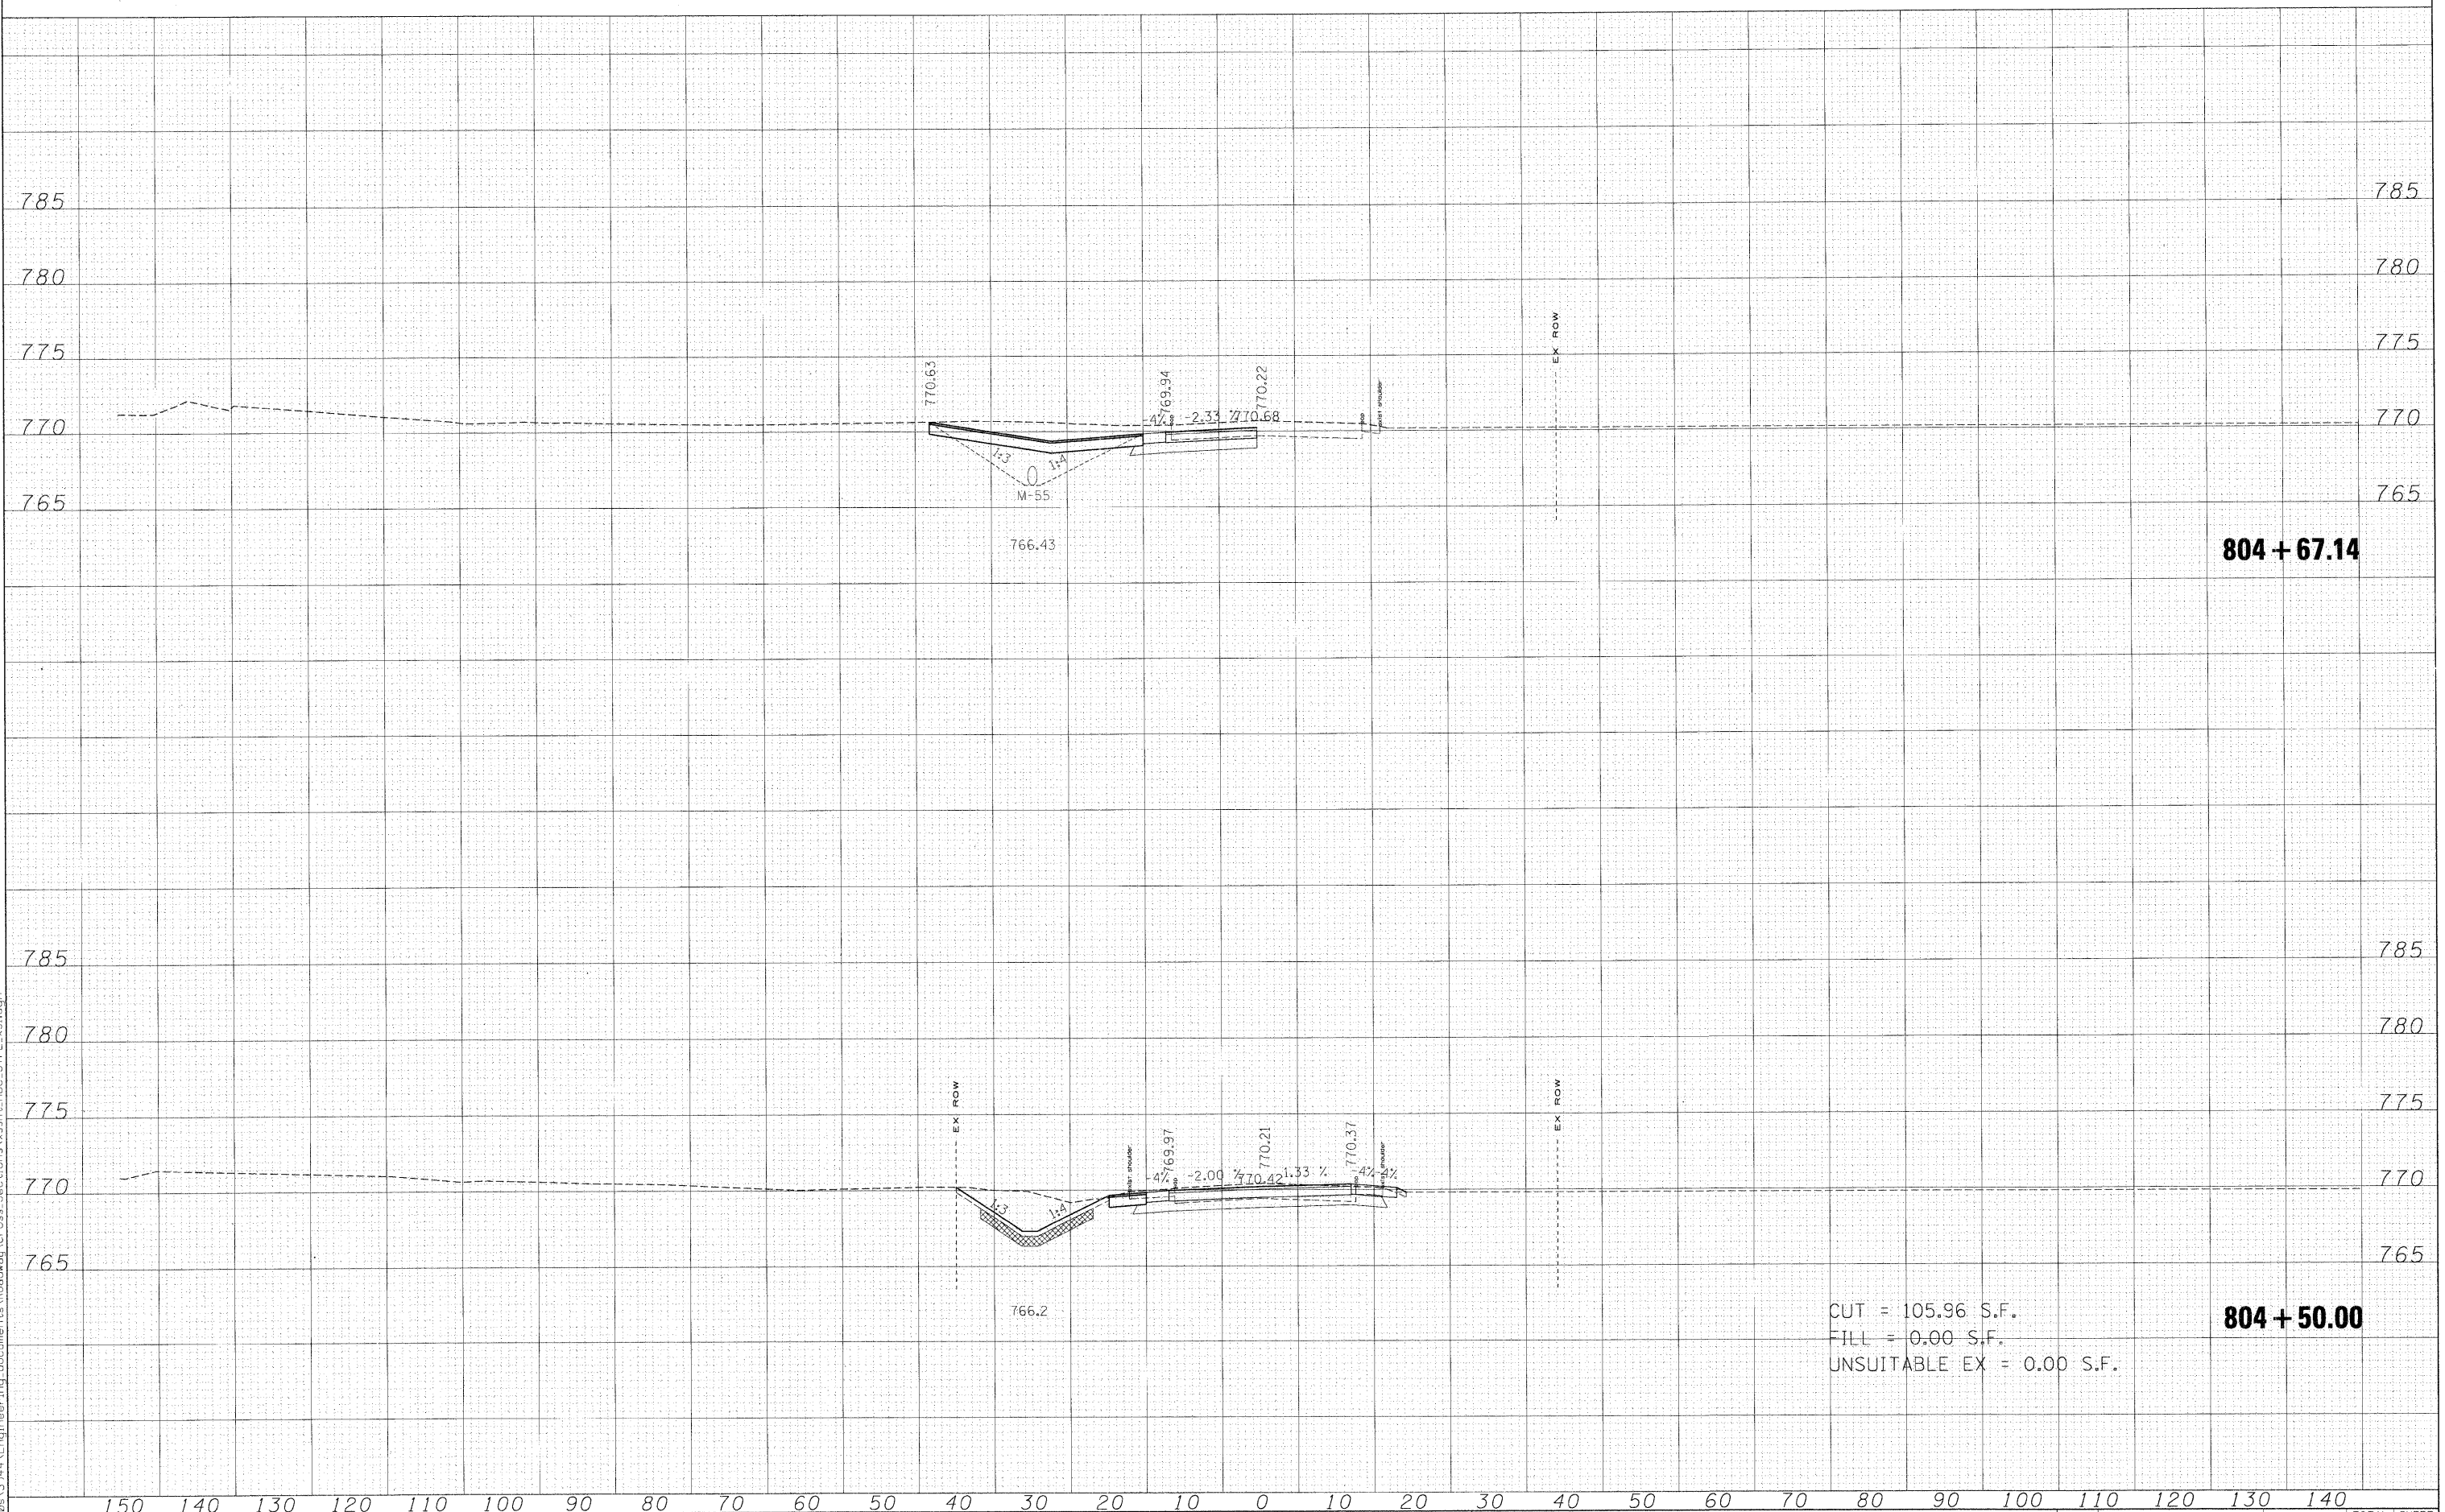

**804 + 67.14**

**804 + 50.00**

CUT = 105.96 S.F.  
 FILL = 0.00 S.F.  
 UNSUITABLE EX = 0.00 S.F.

FILE NAME =	USER NAME = gUSER*	DESIGNED - MAC	REVISED -	<b>KANE COUNTY</b> <b>DIVISION OF TRANSPORTATION</b>	<b>OLD STEARNS ROAD CROSS SECTIONS</b> SCALE: SHEET NO. OF SHEETS STA. 804+50.00 TO STA. 804+67.14	F.A. RTE.	SECTION	COUNTY	TOTAL SHEETS	SHEET NO.	
8FILES*	PLOT SCALE = 10.0000' / 1" IN.	DRAWN - MAC	REVISED -			361	06-00214-15-BR	KANE/DUPAGE	545	541	
	PLOT DATE = 4/27/2009	CHECKED - JJT	REVISED -			CONTRACT NO. 63074					
		DATE - 3/31/09	REVISED -			FED. ROAD DIST. NO. ILLINOIS FED. AID PROJECT					