


ORIGINAL SURVEY NO. _____
 SURVEY NO. _____
 NOTE BOOK NO. _____
 TEMPLATE AREAS CHECKED _____

ORIGINAL SURVEY NO. _____
 SURVEY NO. _____
 NOTE BOOK NO. _____
 TEMPLATE AREAS CHECKED _____

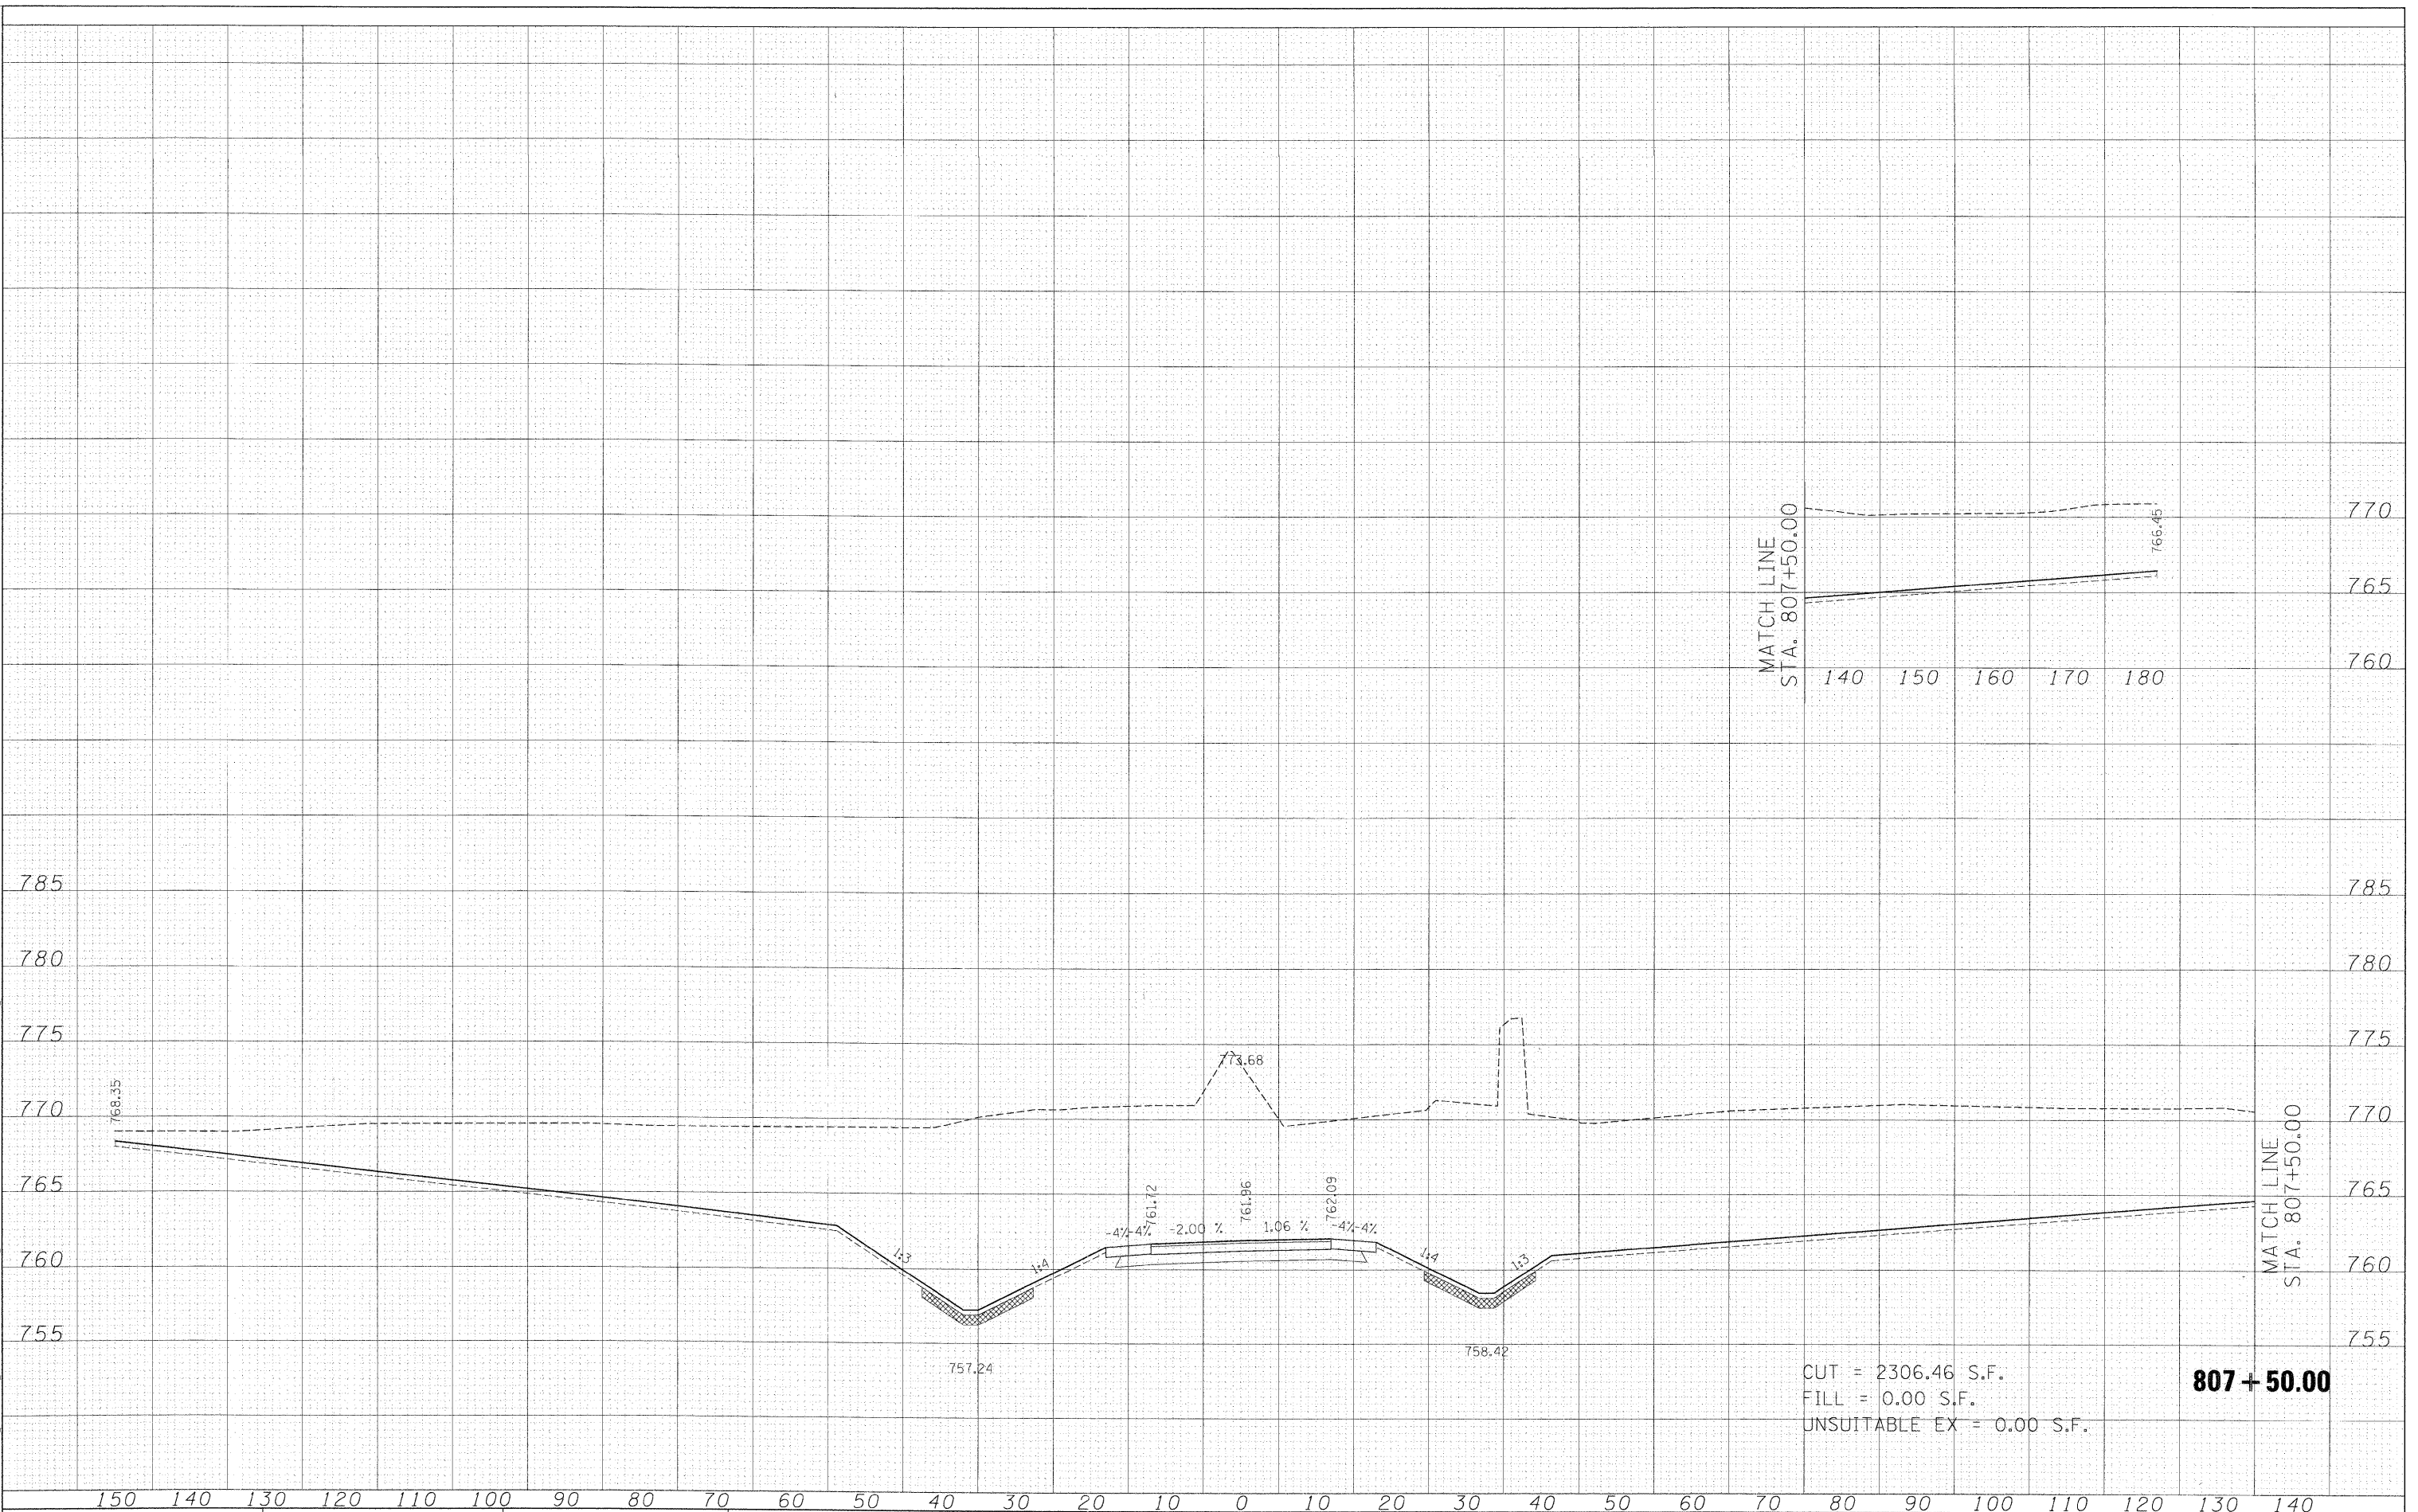

CUT = 2306.46 S.F.
 FILL = 0.00 S.F.
 UNSUITABLE EX = 0.00 S.F.

807 + 50.00

FILE NAME =
 #FILES#

USER NAME = #USER#
 PLOT SCALE = 10.0000' / IN.
 PLOT DATE = 3/30/2009

DESIGNED - MAC
 DRAWN - MAC
 CHECKED - JJT
 DATE - 3/31/09

REVISED -
 REVISED -
 REVISED -
 REVISED -

**KANE COUNTY
 DIVISION OF TRANSPORTATION**

OLD STEARNS ROAD CROSS SECTIONS

SCALE: SHEET NO. OF SHEETS STA. 807+50.00 TO STA. 807+50.00

F.A. RTE.	SECTION	COUNTY	TOTAL SHEETS	SHEET NO.
361	06-00214-15-BR	KANE/DUPAGE	545	545
FED. ROAD DIST. NO. [ILLINOIS] FED. AID PROJECT			CONTRACT NO. 63074	