


STEARNS ROAD

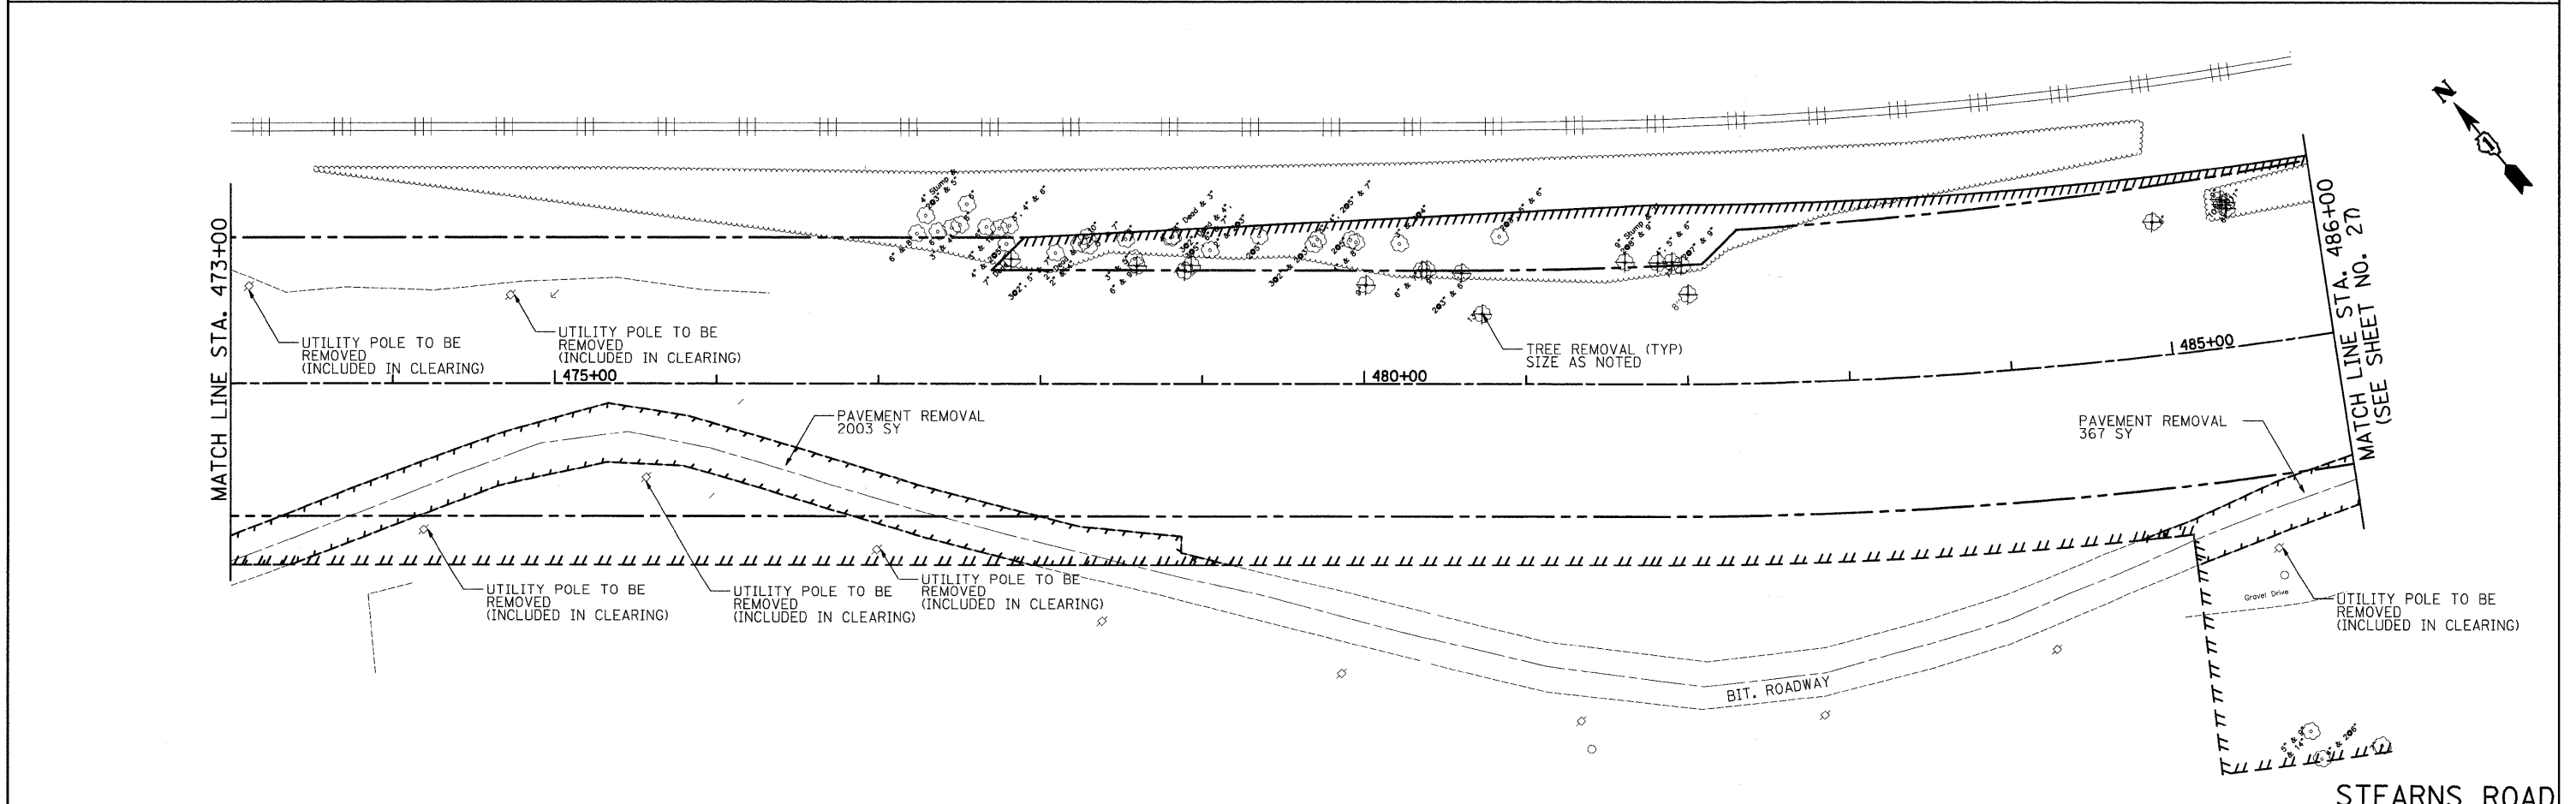

STEARNS ROAD

FILE NAME =	USER NAME = jsm	DESIGNED - JSM	REVISED -	KANE COUNTY DIVISION OF TRANSPORTATION	EXISTING CONDITION AND REMOVAL PLAN - STEARNS ROAD	F.A. RTE. 361	SECTION 06-00214-25-BR	COUNTY KANE	TOTAL SHEETS 220	SHEET NO. 26		
	PLOT SCALE = 50,0000' / IN.	DRAWN - EDS	REVISED -			SCALE: 1" = 50'	SHEET NO. 2 OF 3 SHEETS	STA. 460+00	TO STA. 486+00	CONTRACT NO. 63076		
	PLOT DATE = 3/27/2009	CHECKED - DNM	REVISED -			FED. ROAD DIST. NO. 1 ILLINOIS FED. AID PROJECT						
		DATE - 3/30/09	REVISED -									