


PLAN	NO.	BY	DATE
NOTED			
ALIGNED			
CHECKED			
CADD FILE NAME			

PROFILE	NO.	BY	DATE
NOTED			
GRADES CHECKED			
S.M. NOTED			
STRUCTURE NOTATIONS			
CPWD			

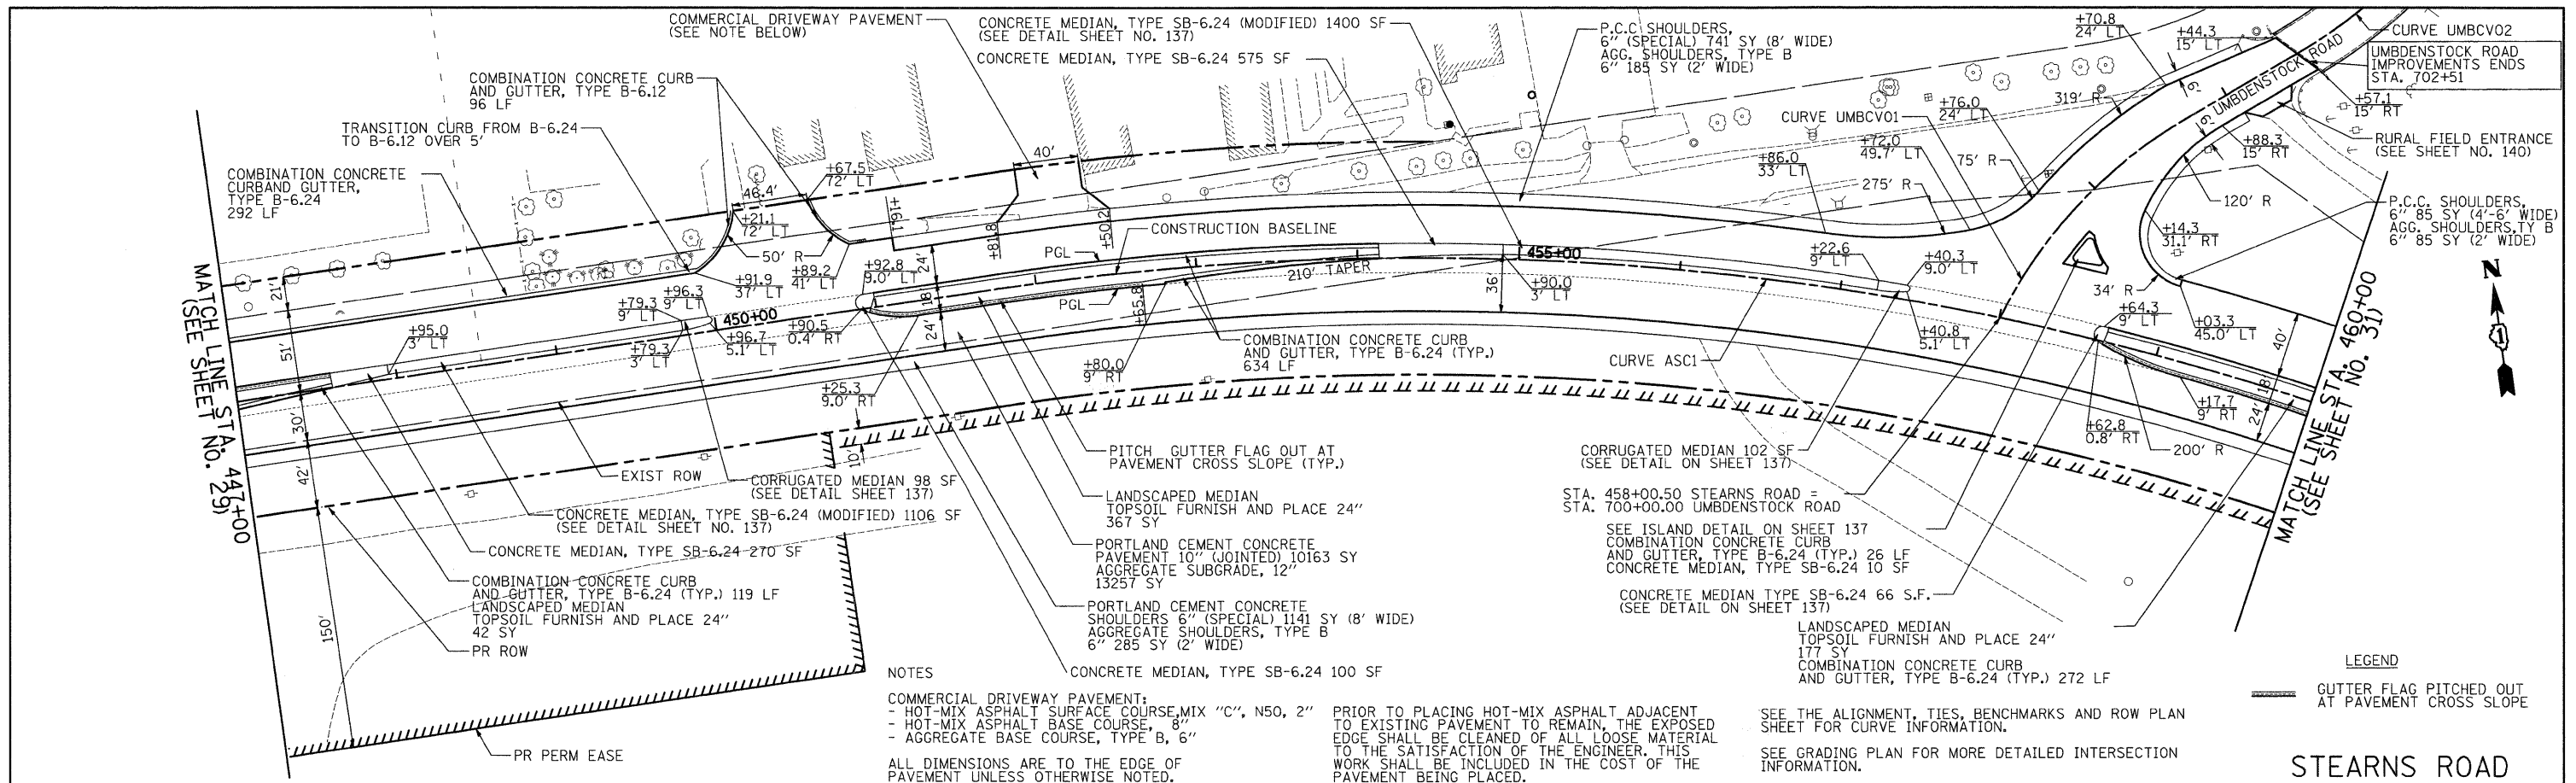

FILE NAME =	USER NAME = jsm	DESIGNED - JSM	REVISED -	KANE COUNTY DIVISION OF TRANSPORTATION	PLAN & PROFILE - STEARNS ROAD	F.A. RTE. 361	SECTION 06-00214-25-BR	COUNTY KANE	TOTAL SHEETS 220	SHEET NO. 30		
PLOT SCALE = 50.0000' / IN.	CHECKED - EAD	REVISED -	SCALE: 1"=50'			SHEET NO. 2 OF 7 SHEETS	STA. 447+00 TO STA. 460+00	CONTRACT NO. 63076				
PLOT DATE = 3/27/2009	DATE - 3/30/09	REVISED -	FED. ROAD DIST. NO. 1 (ILLINOIS) FED. AID PROJECT									