
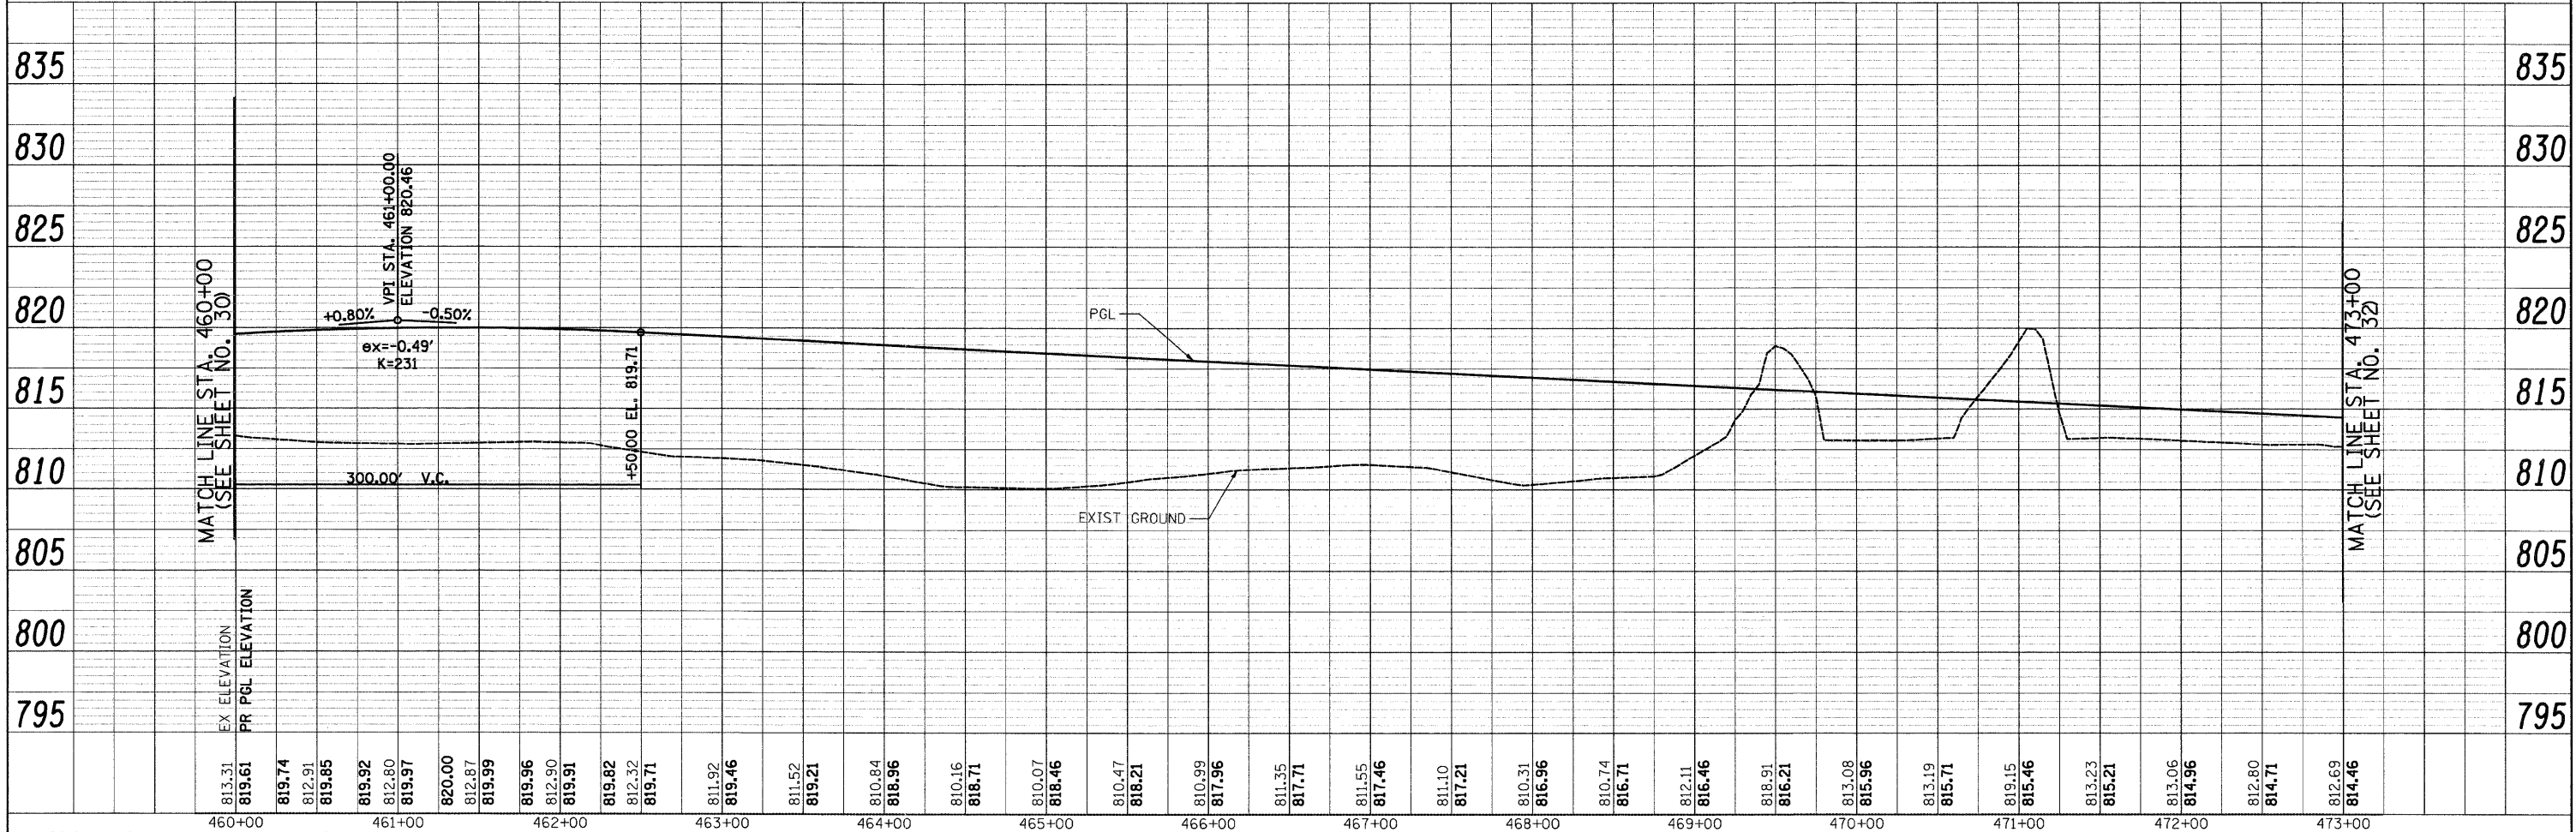


BY	DATE

BY	DATE

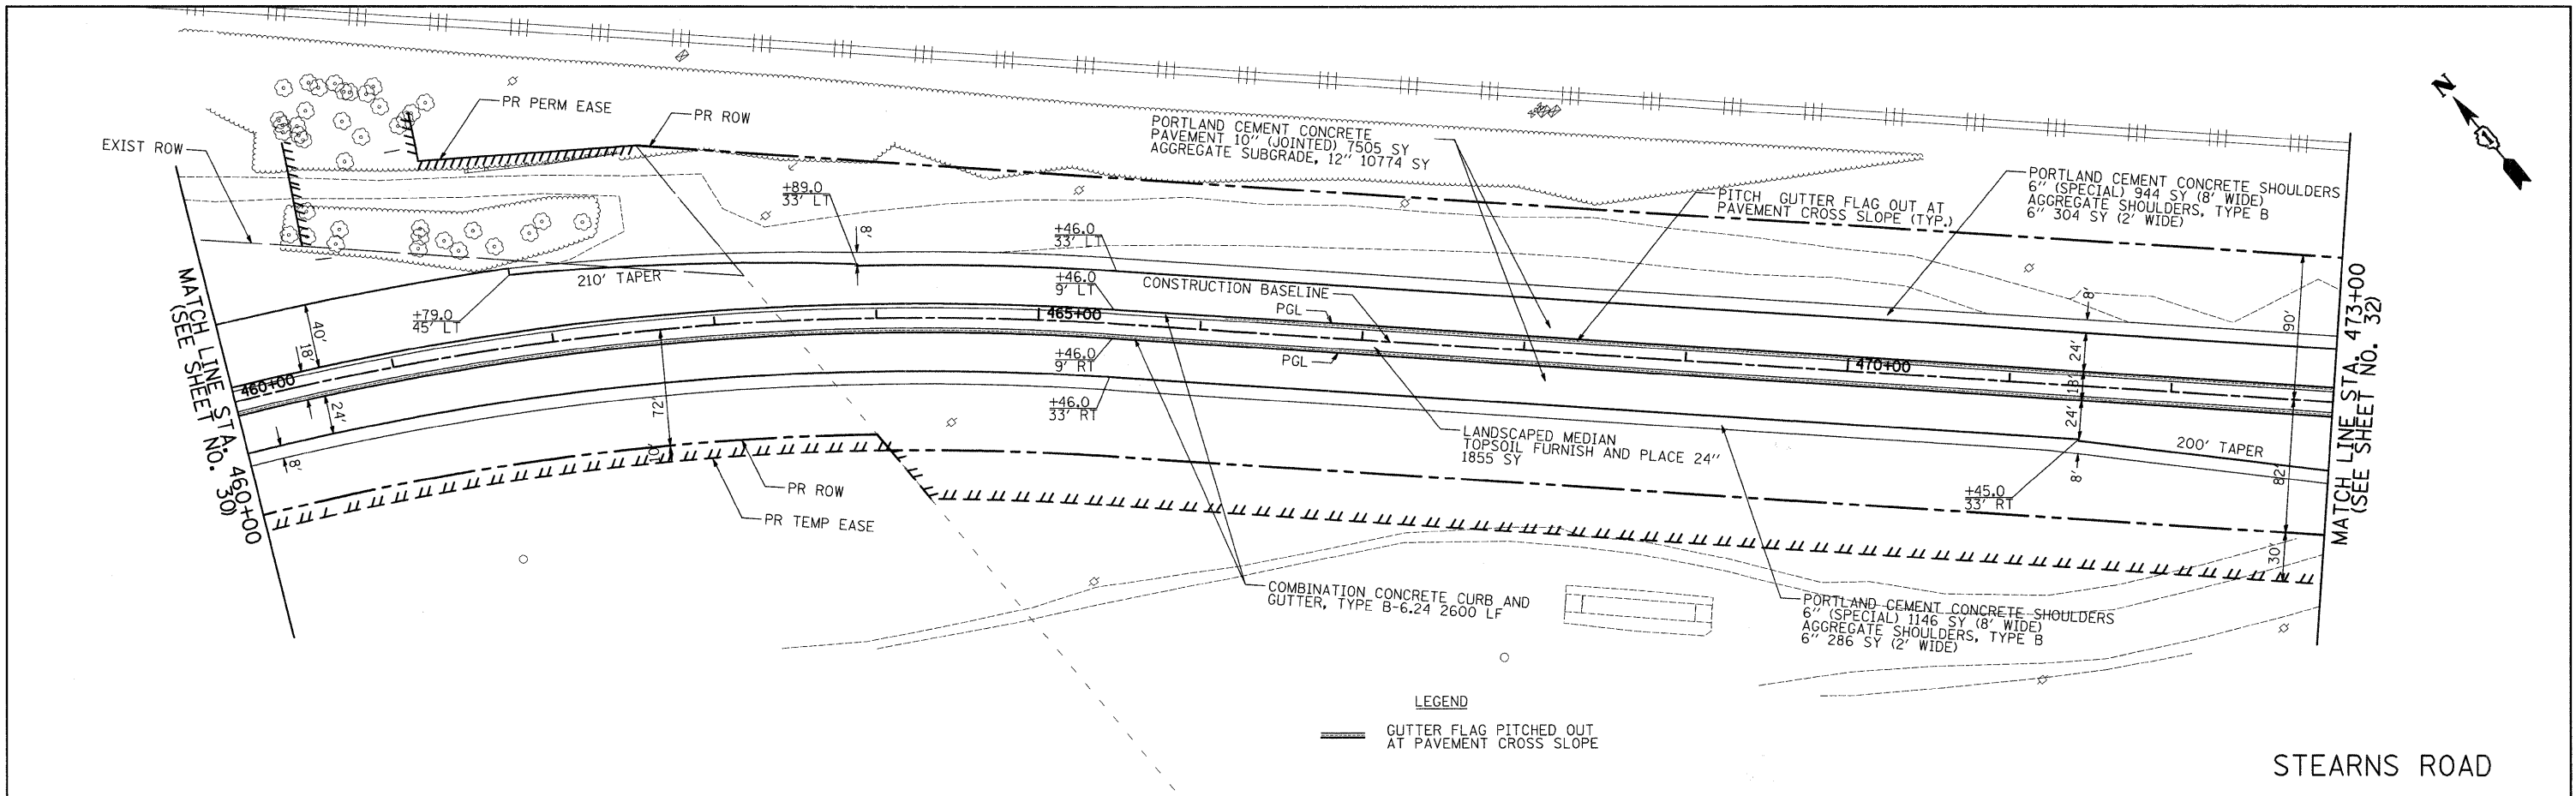

FILE NAME =	USER NAME = jam	DESIGNED - JSM	REVISED -	KANE COUNTY DIVISION OF TRANSPORTATION	PLAN & PROFILE - STEARNS ROAD	F.A. R.T.E.	SECTION	COUNTY	TOTAL SHEETS	SHEET NO.	
CIVILTECH	PLOT SCALE = 50.0000' / IN.	DRAWN - JSM	REVISED -			361	06-00214-25-BR	KANE	220	31	
	PLOT DATE = 3/27/2009	CHECKED - DNM	REVISED -			CONTRACT NO. 63076					
		DATE - 3/30/09	REVISED -			FED. ROAD DIST. NO. 1 ILLINOIS FED. AID PROJECT					