
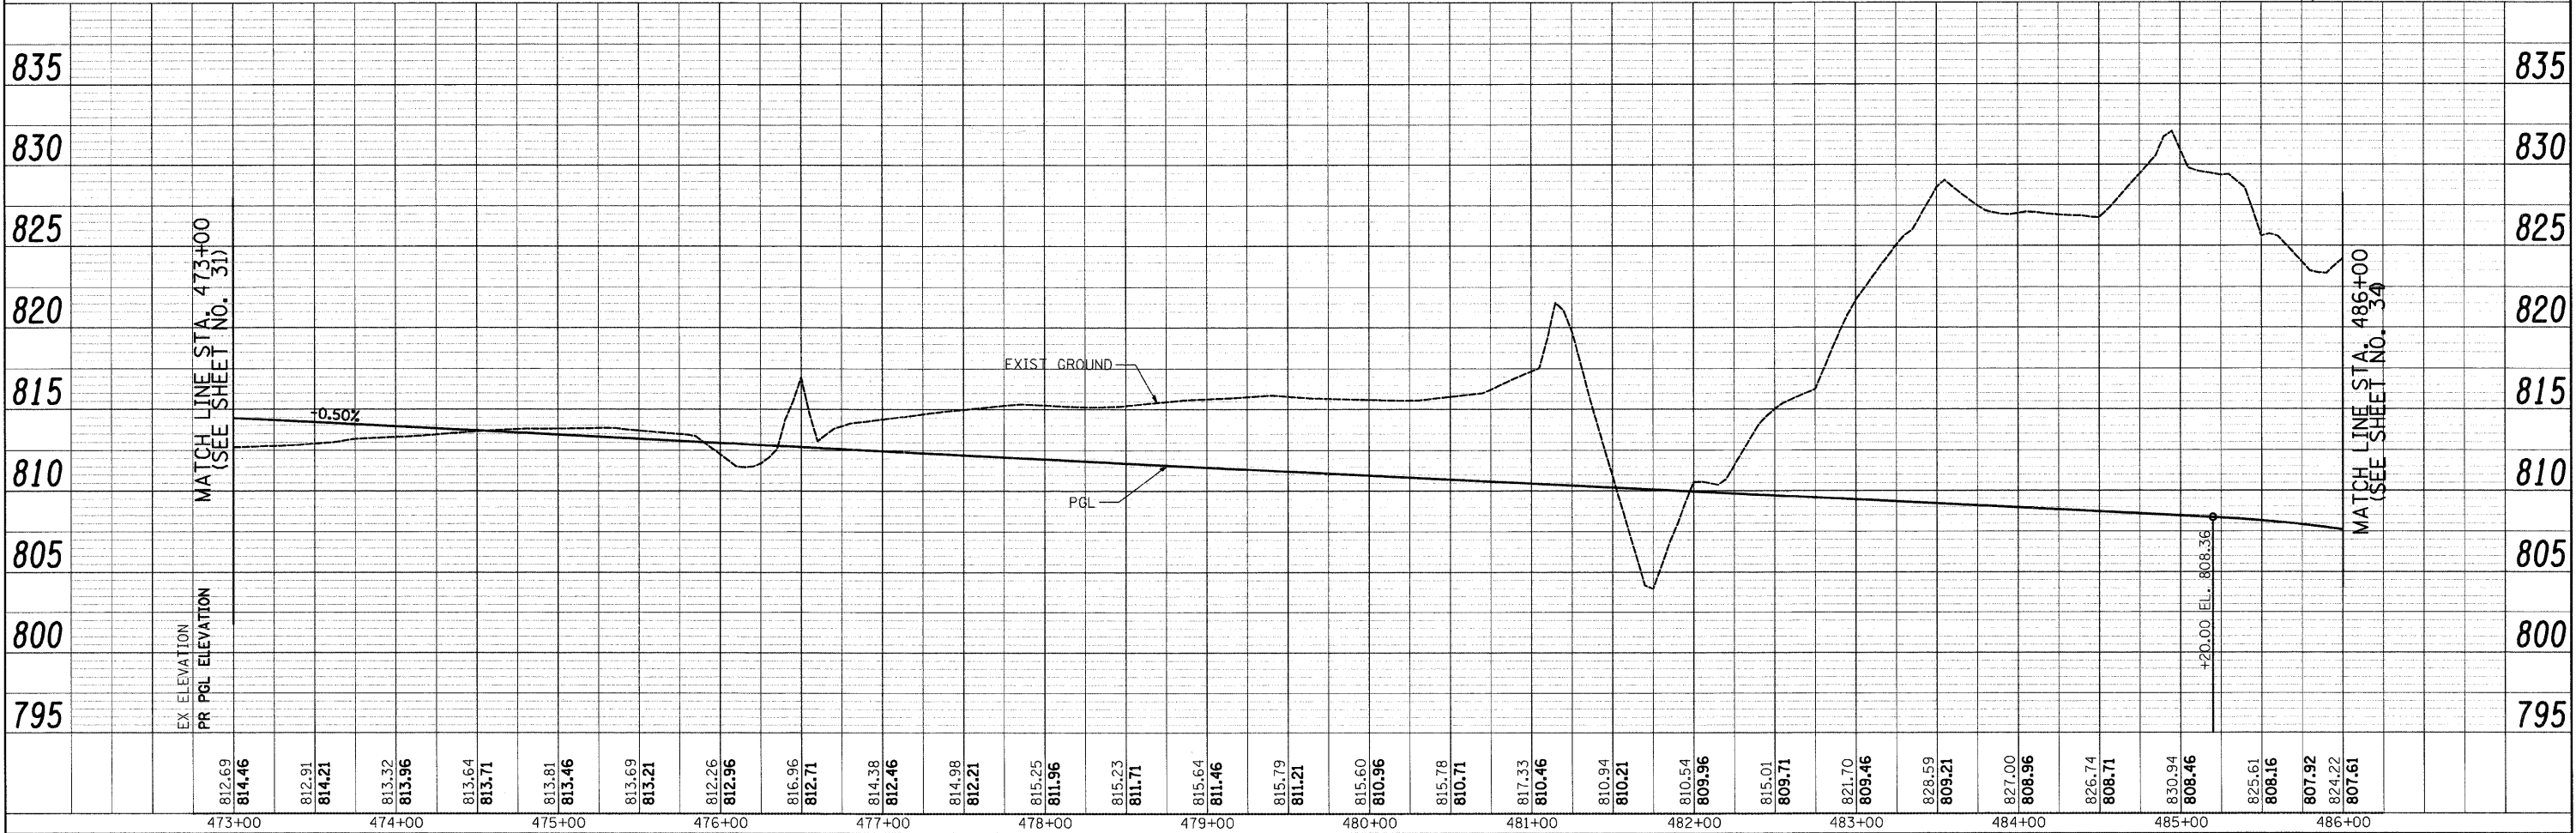


SEE THE ALIGNMENT, TIES, BENCHMARKS AND ROW PLAN SHEET FOR CURVE INFORMATION

LEGEND

GUTTER FLAG PITCHED OUT AT PAVEMENT CROSS SLOPE

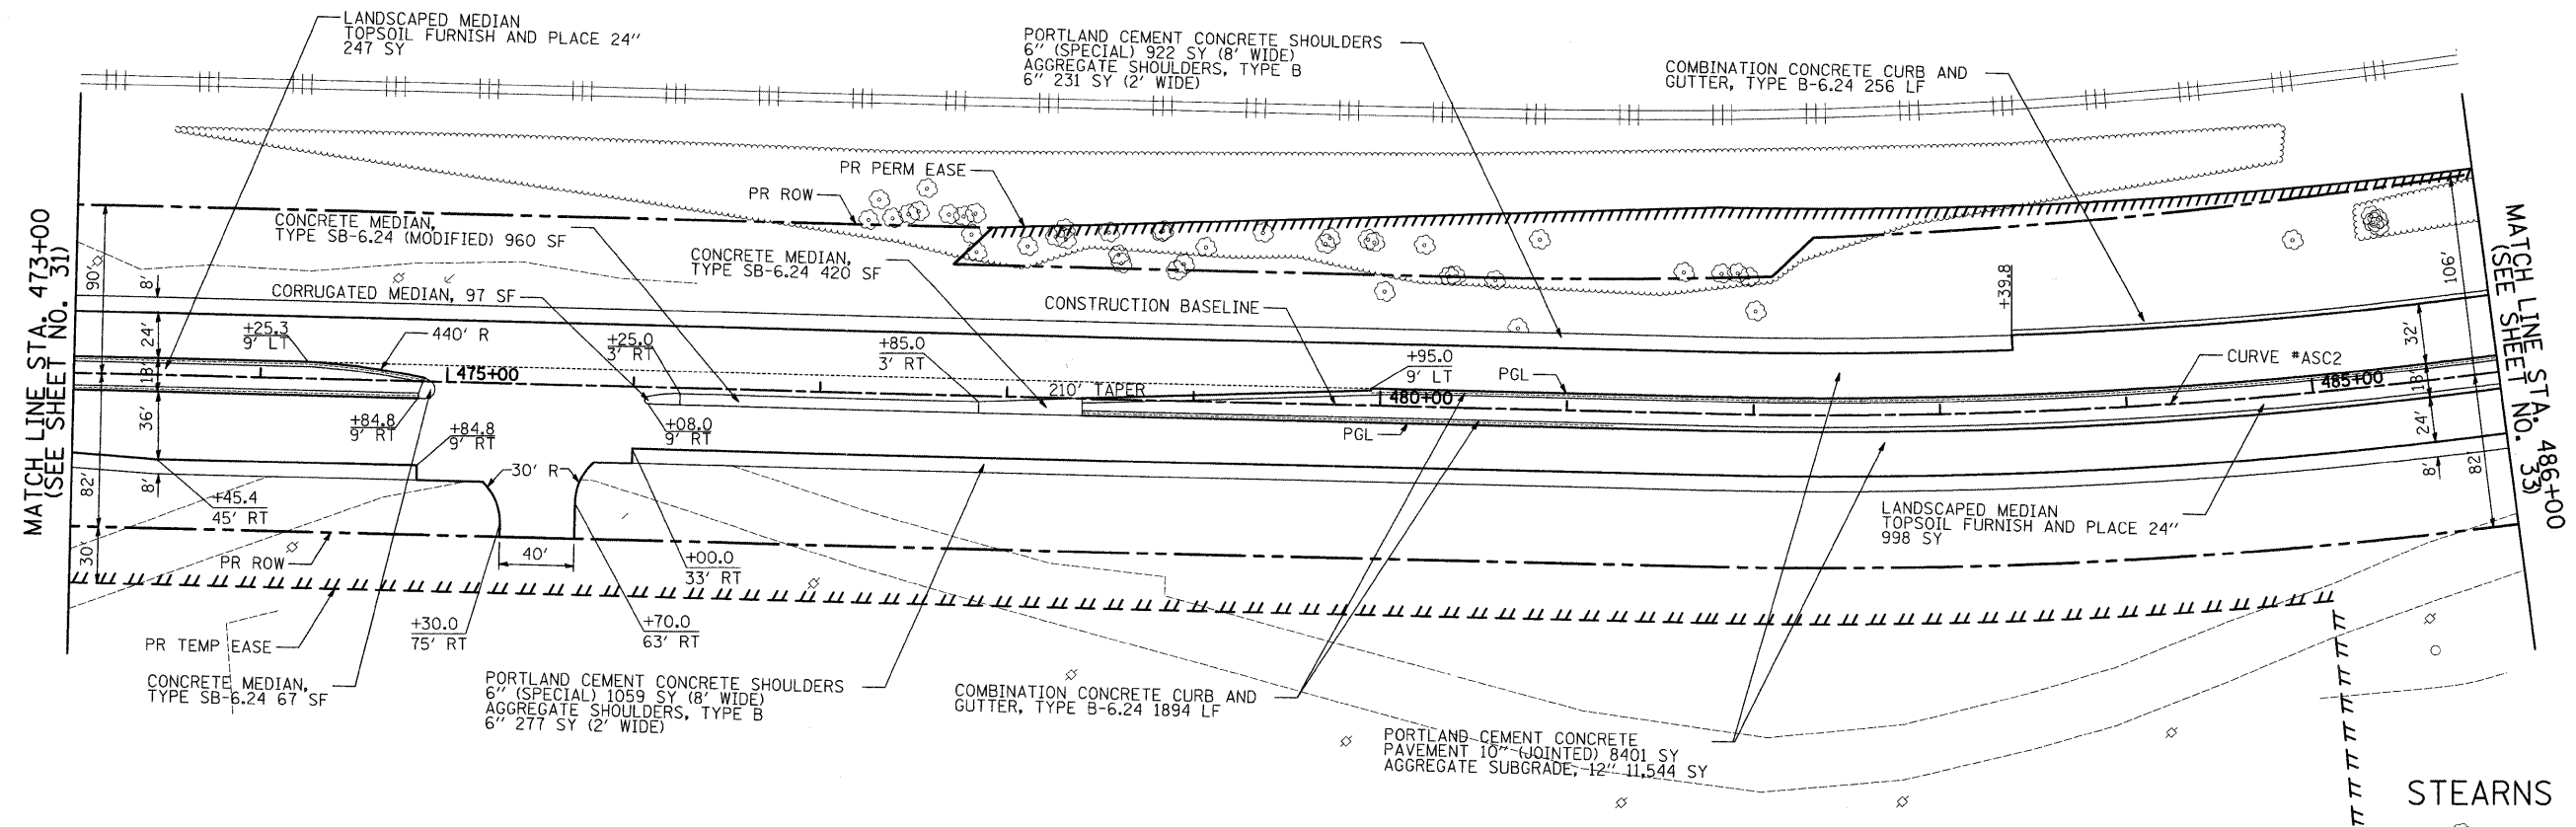

PLAN	REVISIONS	BY	DATE
NO.	NO.		
1	1		
2	2		
3	3		
4	4		
5	5		
6	6		
7	7		
8	8		
9	9		
10	10		

PROFILE	REVISIONS	BY	DATE
NO.	NO.		
1	1		
2	2		
3	3		
4	4		
5	5		
6	6		
7	7		
8	8		
9	9		
10	10		

FILE NAME =	USER NAME = jsm	DESIGNED - JSM	REVISED -	<b>KANE COUNTY</b> <b>DIVISION OF TRANSPORTATION</b>	<b>PLAN &amp; PROFILE - STEARNS ROAD</b>	SCALE: 1"=50'    SHEET NO. 4 OF 7 SHEETS    STA. 473+00 TO STA. 486+00	F.A. RTE.	SECTION	COUNTY	TOTAL SHEETS	SHEET NO.	
		DRAWN - EDS	REVISED -				361	06-00214-25-BR	KANE	220	32	
		CHECKED - EAD	REVISED -				CONTRACT NO. 63076					
		DATE - 3/30/09	REVISED -				FED. ROAD DIST. NO. 1 ILLINOIS FED. AID PROJECT					